


© Stone + Associates Ltd - Do Not Scale From This Drawing

THIS COPY HAS BEEN MADE BY OR WITH THE AUTHORITY OF STEREALE DISTRICT COUNCIL PURSUANT TO SECTION 47 OF THE COPYRIGHT DESIGNS AND PATENTS ACT 1988. UNLESS THAT ACT PROVIDES A RELEVANT EXCEPTION TO COPYRIGHT, THIS COPY MUST NOT BE COPIED WITHOUT THE PRIOR PERMISSION OF THE COPYRIGHT OWNER.

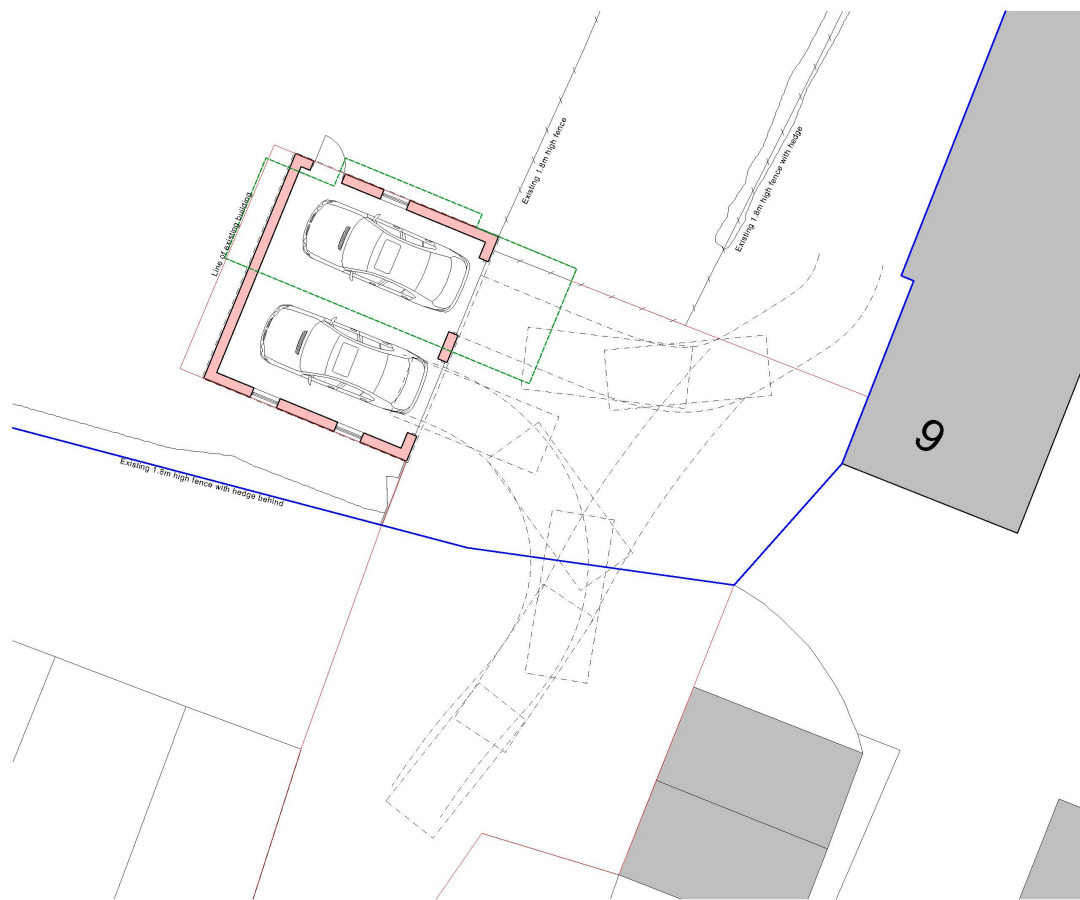

**PLANNING**



**STONE + ASSOCIATES**  
ARCHITECTS AND DESIGNERS

The Studio, 70 Saville Street, Malton, North Yorkshire, YO11 7 LL  
t: 01535 596100  
e: enquiries@stone-associates.co.uk  
w: stone-associates.co.uk

Job: 5, 7, 9 and 10 Hungate

Address: 7 Hungate Pickering North Yorkshire YO18 7DL

Client: Zarafa Group Limited

Drawn: As Proposed Site Plan

Scale: 1:100 Date: 12.04.2021 Drawn by: AL Checked by:

|     |      |      |    |          |           |
|-----|------|------|----|----------|-----------|
| PLN | 4363 | PL20 | 01 | Rev. No. | Sheet No. |
|     |      |      |    |          | A3        |