



Proposed Residential Development at Laburnum Cottage, West End, Sheriff Hutton YO60 6SH

THE COPYRIGHT IN THIS DRAWING IS RESERVED BY THE ARCHITECT. NO PART OF THIS DRAWING IS TO BE REPRODUCED OR TRANSMITTED IN ANY FORM OR BY ANY MEANS, ELECTRONIC OR MECHANICAL, INCLUDING PHOTOCOPYING, RECORDING, OR BY ANY INFORMATION STORAGE AND RETRIEVAL SYSTEM, WITHOUT THE WRITTEN PERMISSION OF THE ARCHITECT.

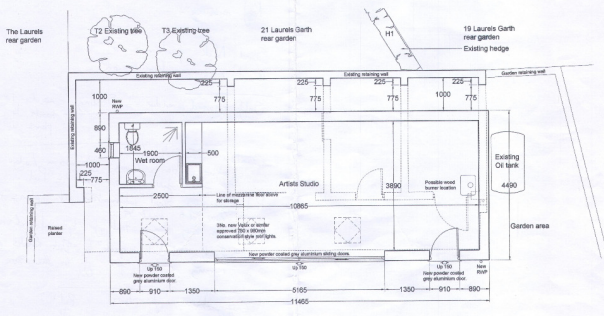


Proposed Ground Floor Plan


New Materials
 Walls: White & grey. Larch below vertical cladding to ceiling level.
 Walls: White & grey. Plaster.
 Floor: Timber floor with grey stain.
 Ceiling: Plasterboard with grey stain.
 Windows: Timber window frames with grey stain.
 Doors: Timber door frames with grey stain.
 Staircase: Timber with grey stain.

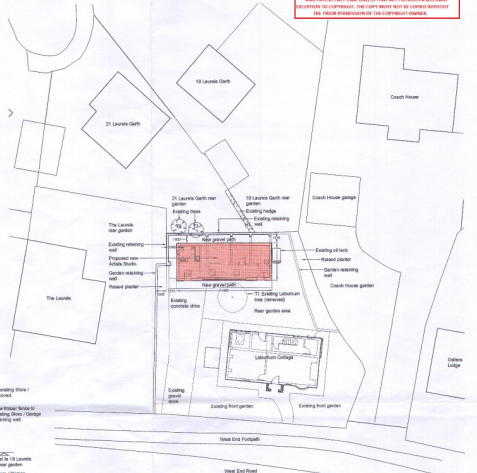


Proposed Site Plan 1:200

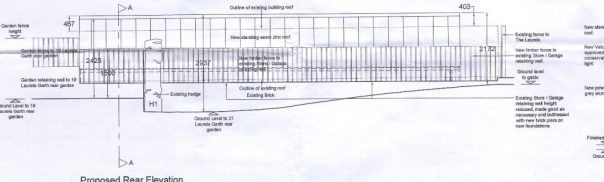

Proposed Rear Elevation

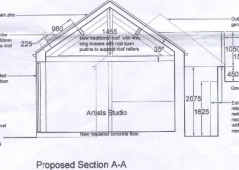

Proposed Section A-A

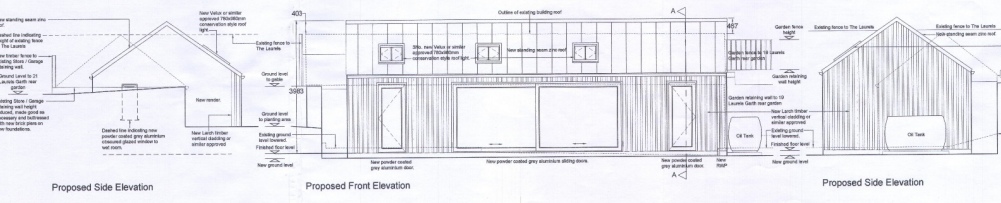

Proposed Side Elevation

Proposed Front Elevation

Proposed Side Elevation

Rev	By	Note	Date
E	PM	Design amended to new building	22.08.19
D	PM	Drawing amended following planning comments	04.09.19
C	PM	Further information added	18.04.18
B	PM	Drawing revised in accordance with client comments	18.04.18
A	PM	Minor amendments & proposed site plan added	07.09.17

PSM DESIGN
 1 Station Street, Airedale, YO60 6SH, UK
 T: 01904 233145 M: 01904 233292 E: paul.martin@psmdesign.co.uk

Project: Laburnum Cottage, Sheriff Hutton
 Drawn by: Proposed Outbuilding Plans & Elevations
 Client: Justine Warner & Steve White
 Date: August 2017 Scale: 1:50 @ A1
 Dwg. No: 15/17/D4 Revision: E
 Drawn by: PM Checked: [Signature]
 DO NOT SCALE FROM DIMENSIONS. ANY DIMENSIONS TO BE NOTIFIED. COPYRIGHT RESERVED

Proposed New Outbuilding Plans & Elevations

