


SCALE
1:1250

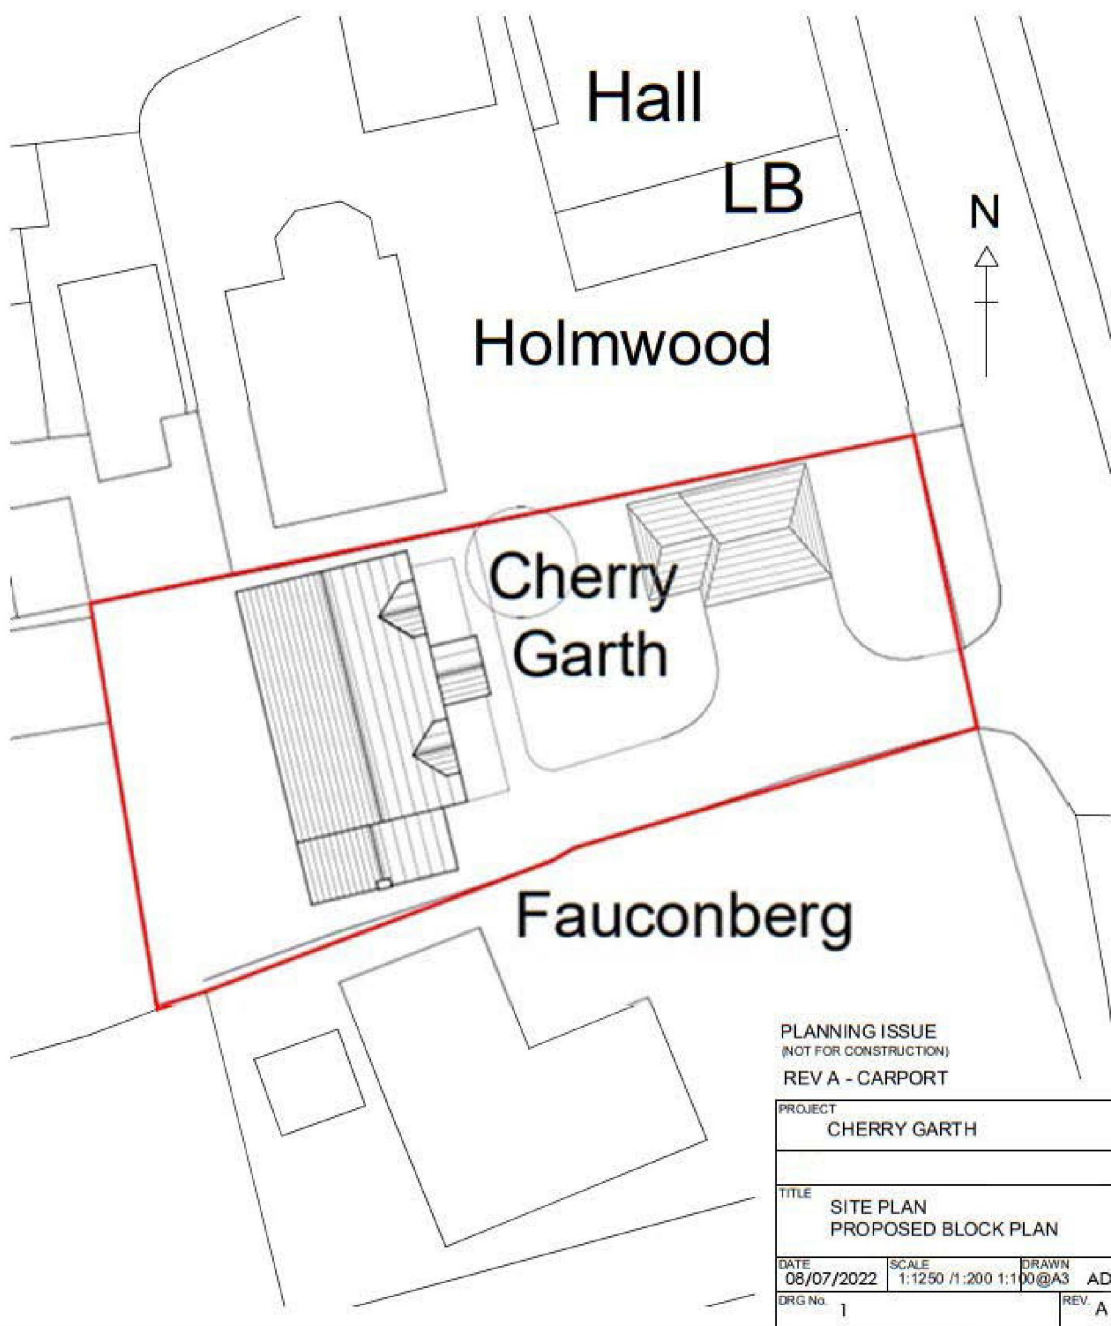

PLANNING ISSUE
(NOT FOR CONSTRUCTION)
REV A - CARPORT

PROJECT CHERRY GARTH		
TITLE SITE PLAN PROPOSED BLOCK PLAN		
DATE 08/07/2022	SCALE 1:1250 / 1:200 / 1:1	DRAWN 00@A3 AD
DRG No. 1		REV A