



THIS DRAWING IS A PRELIMINARY DESIGN AND IS NOT TO BE USED FOR CONSTRUCTION WITHOUT THE APPROVAL OF THE ARCHITECT. ANY CHANGES TO THE DESIGN MUST BE APPROVED BY THE ARCHITECT.

SCALE 1:75

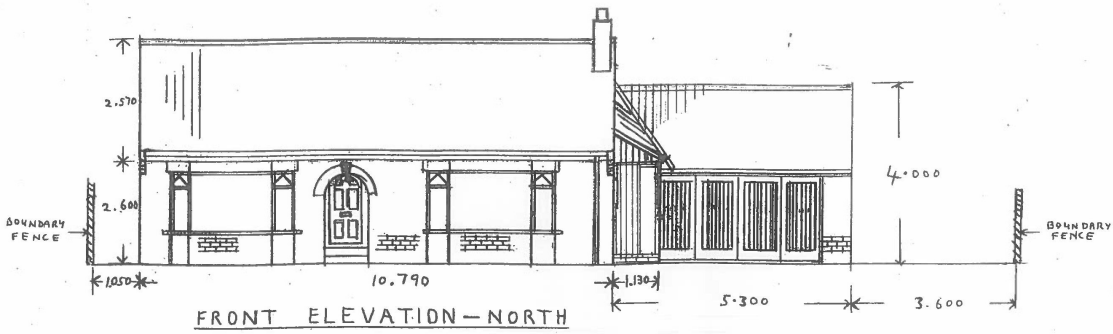

FRONT DOOR BROUGHT FORWARD APPROX. 1000mm TO FACE OF BUILDING. TIMBER GLAZED SIDE PANEL FRAME WITH TIMBER DOOR.


RAFTERS AND ROOF TILES EXTENDED TO COVER BAY WINDOWS

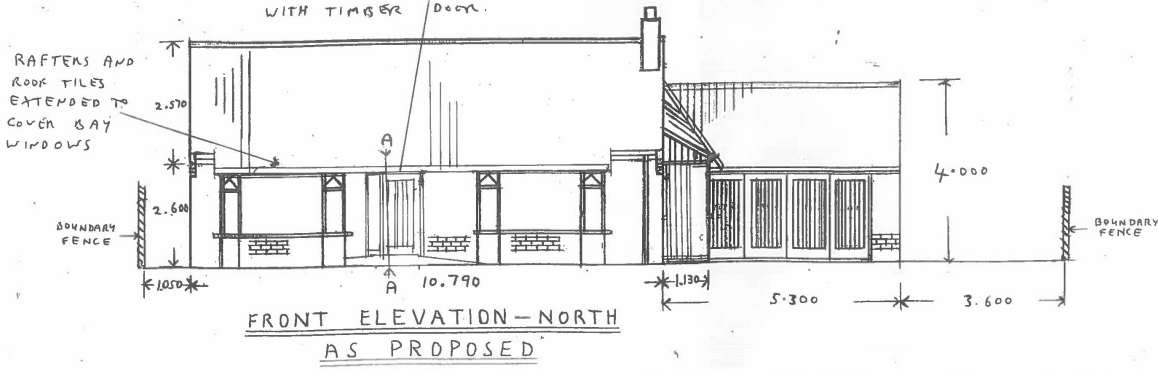

PROJECT.	Hallway / Door Alteration and Roof Projection to Form Open Cover.
ADDRESS.	Mr D Birch, 110 Outgang Road Pickering, YO18 7EL
DRAWING.	North Elevations
SCALE.	1 / 75
DATE.	24/06/2022
DRAWING No	03


THIS DRAWING IS THE PROPERTY OF THE ARCHITECT AND IS NOT TO BE REPRODUCED OR COPIED IN ANY MANNER WITHOUT THE WRITTEN PERMISSION OF THE ARCHITECT. THE ARCHITECT'S OFFICE IS NOT RESPONSIBLE FOR ANY DAMAGE TO PROPERTY OR PERSONS ARISING FROM THE USE OF THIS DRAWING.

SCALE 1:75

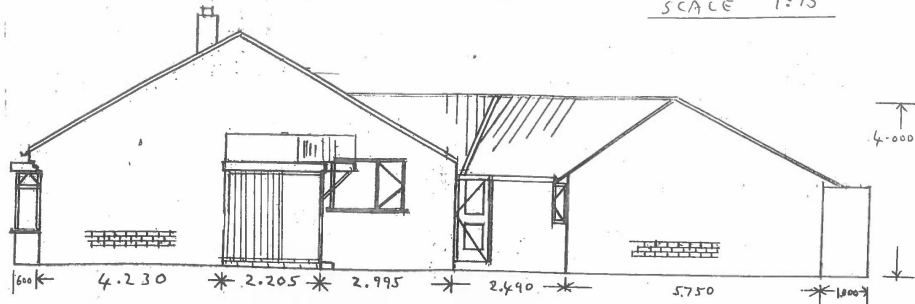

WEST ELEVATION - AS EXISTING

RAFTERS AND
ROOF TILES
EXTENDED TO
COVER BAY
WINDOWS
ROOF TILES TO MATCH
EXISTING MARLEY
MENDIP MASSBOROUGH RED

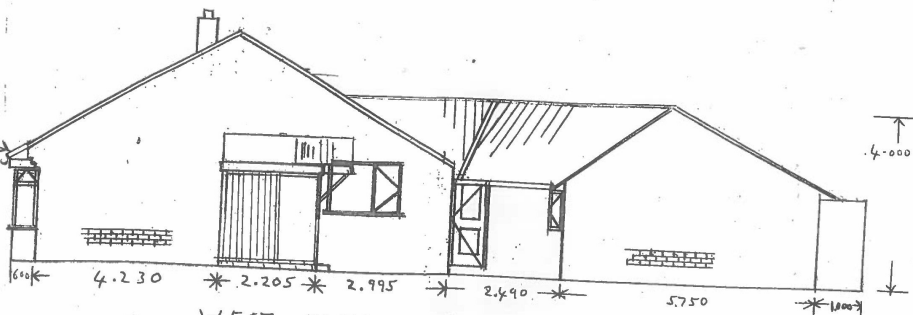

WEST ELEVATION - AS PROPOSED

PROJECT.
Hallway / Door
Alteration and
Roof Projection
to Form Open
Cover.

ADDRESS.
Mr D Birch.
110 Outgang
Road Pickering.
YO18 7EL



DRAWING.
West Elevations

SCALE.
1 / 75

DATE.
24/06/2022

DRAWING No 02

SCALE 1:125

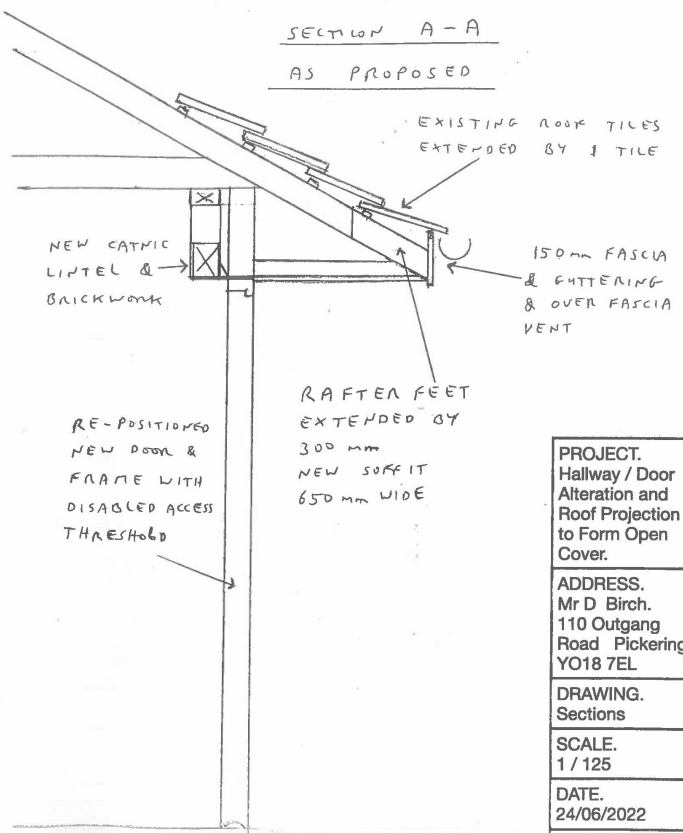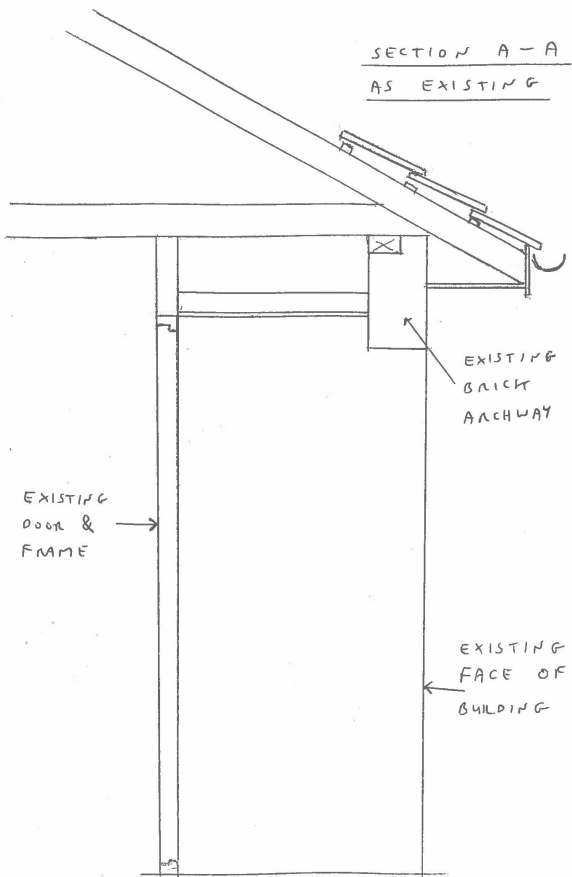

<p>PROJECT. Hallway / Door Alteration and Roof Projection to Form Open Cover.</p>
<p>ADDRESS. Mr D Birch, 110 Outgang Road Pickering, YO18 7EL</p>
<p>DRAWING. Sections</p>
<p>SCALE. 1 / 125</p>
<p>DATE. 24/06/2022</p>