

IAN PICK ASSOCIATES LTD
General Agriculture & Rural Planning Consultants

Station Farm Offices
Wansford Road
Nafferton
Driffield
East Yorkshire
YO25 8NJ
T : 01377 253363
E : mail@ianpick.co.uk
W : www.ianpickassociates.co.uk

CLIENT
Henry Richardson
Glebe Barn
Main Street
Flaxton
YO60 7RT


JOB TITLE
Erection of an Office and Storage
Building (retrospective)

DWG. TITLE
Location Plan A3

SCALE 1:1250 DRN HR

DWG. NUMBER IPHR/01

DATE Jan 23 REV

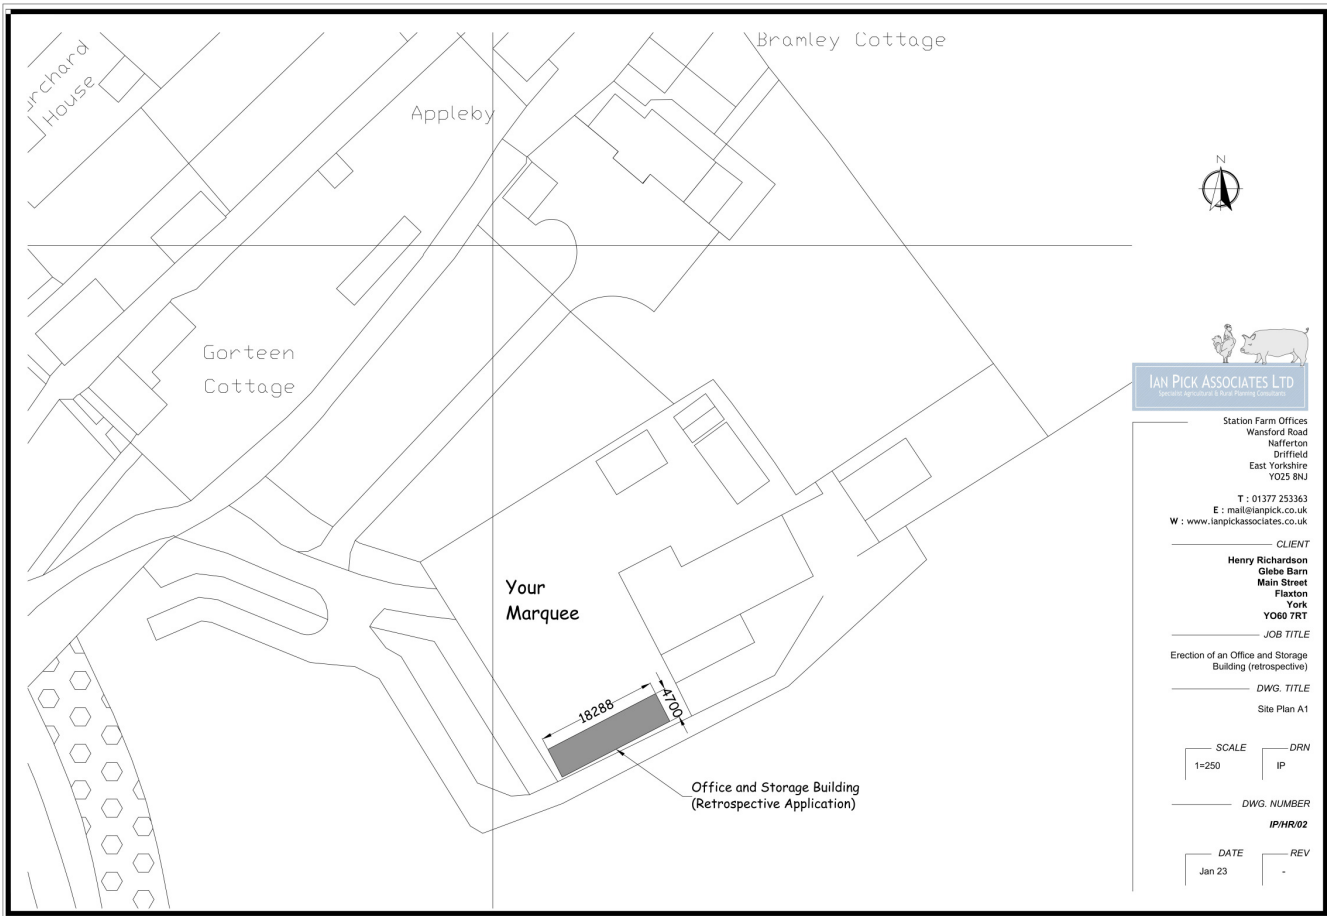

IAN PICK ASSOCIATES LTD

Station Farm Offices
Wansford Road
Hafferton
Driffield
East Yorkshire
YO25 8NJ

T : 01377 253363
E : mail@ianpick.co.uk
W : www.ianpickassociates.co.uk

CLIENT

Henry Richardson
Globe Barn
Main Street
Flaxton
York
YO60 7RT

JOB TITLE

Erection of an Office and Storage
Building (retrospective)

DWG. TITLE

Site Plan A1

SCALE 1:250




DRN
IP

DWG. NUMBER

IP/HR/02

DATE Jan 23

REV

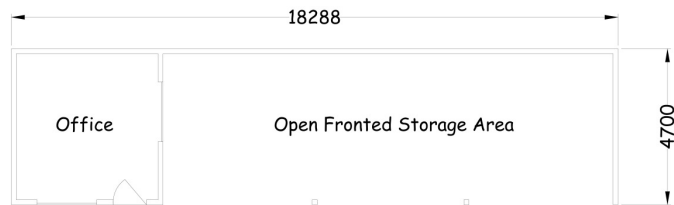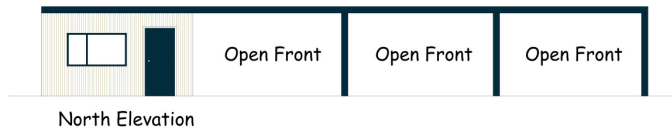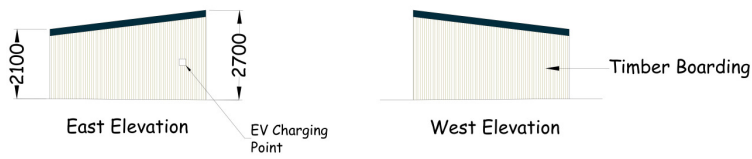

IAN PICK ASSOCIATES LTD
Architectural & Planning Services

Station Farm Offices
Wansford Road
Hafferton
Driffield
East Yorkshire
YO25 8NJ
T: 01377 253363
E: mail@ianpick.co.uk
W: www.ianpickassociates.co.uk

CLIENT

Henry Richardson
Globe Barn
Main Street
Flaxton
York
YO60 7RT

JOB TITLE

Erection of an Office and Storage
Building (retrospective)

DWG. TITLE

Elevations and Plan View

SCALE

1=50

DRN

IP

DWG. NUMBER

IP/HR/03

DATE

Jan 23

REV

-