

1 2 3 4 5

**THIS COPY HAS BEEN MADE BY US WITH THE AUTHORITY OF THE CLIENT AND IS NOT TO BE USED FOR ANY OTHER PROJECTS. ANY REUSE OR ALTERATION OF THIS COPY WITHOUT THE WRITTEN PERMISSION OF THE CLIENT IS STRICTLY PROHIBITED.**

**NOTES:**

1. This plan is a preliminary drawing and is not to be used for construction purposes. It is intended to provide a general impression of the proposed scheme and is not to be taken as a guarantee of any kind. The client is advised to seek professional advice before proceeding with any construction work.

2. The client is responsible for obtaining all necessary planning and building regulations approvals. The architect is not responsible for any delays or costs incurred as a result of the client's failure to do so.

3. The client is responsible for providing all necessary information and documents to the architect in a timely manner. The architect is not responsible for any delays or costs incurred as a result of the client's failure to do so.

4. The client is responsible for obtaining all necessary permissions and consents from the relevant authorities. The architect is not responsible for any delays or costs incurred as a result of the client's failure to do so.

5. The client is responsible for providing all necessary information and documents to the architect in a timely manner. The architect is not responsible for any delays or costs incurred as a result of the client's failure to do so.

**THE PLANNING & DESIGN ASSOCIATES**  
 PLANNING, ARCHITECTURE, INTERIORS, LANDSCAPE

The Cherry Barn Studios,  
 The Old Backwoods, Moor Lane, Stamford Bridge,  
 York, The East Riding Of Yorkshire, YO41 1HE.


Telephone: 01759 373656 Fax: 01759 371810  
 Email: [enquiries@the-pdassociates.co.uk](mailto:enquiries@the-pdassociates.co.uk) www: [www.the-pdassociates.co.uk](http://www.the-pdassociates.co.uk)

**Mr & Mrs Coote**

Project: CHANGE OF USE OF AGRICULTURAL BARN TO C3 RESIDENTIAL WITH ANCILLARY CONVERSION AND GARAGE BOSSALL HALL BOSSALL YORK YO20 7NT

Drawing: **EXISTING GROUND FLOOR PLAN**

Date: 29/06/2022 Sheet: \_\_\_\_\_  
 Scale: 1:250 A1 Rev: \_\_\_\_\_  
 Status: **PLANNING**  
 Drawing No: **COO-674-001 03**

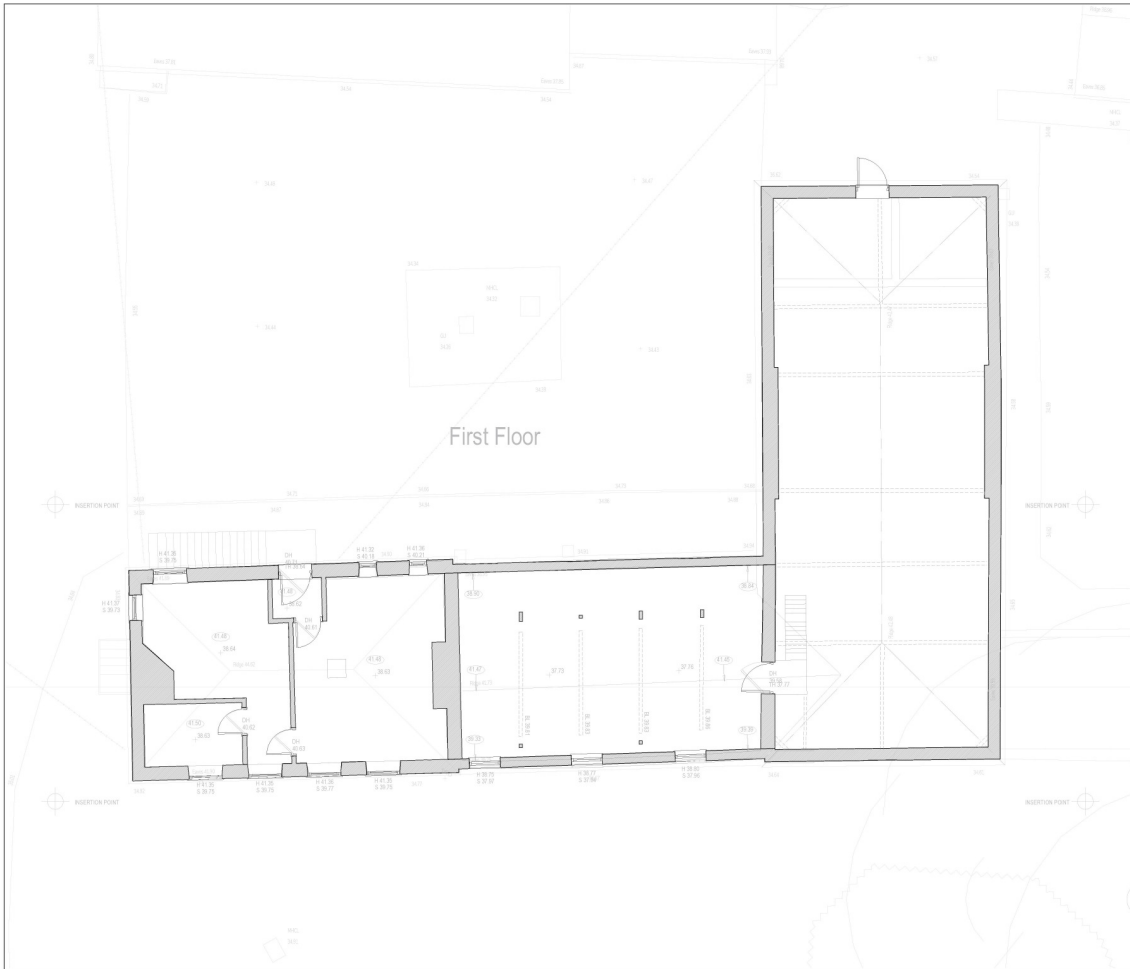

THIS DOCUMENT IS THE PROPERTY OF THE PLANNING & DESIGN ASSOCIATES. IT IS TO BE USED ONLY FOR THE PROJECT AND SITE SPECIFICALLY IDENTIFIED HEREIN. IT IS NOT TO BE REPRODUCED, COPIED, OR TRANSMITTED IN ANY FORM OR BY ANY MEANS, WITHOUT THE WRITTEN PERMISSION OF THE PLANNING & DESIGN ASSOCIATES.



**DISCLAIMER:**  
 This document is prepared for the use of the client and is not to be used for any other purpose. The client is responsible for the accuracy of the information provided and for the consequences of any action taken based on this information. The Planning & Design Associates accept no liability for any loss or damage, whether direct or indirect, arising from the use of this information. This document is prepared for the use of the client and is not to be used for any other purpose. The client is responsible for the accuracy of the information provided and for the consequences of any action taken based on this information. The Planning & Design Associates accept no liability for any loss or damage, whether direct or indirect, arising from the use of this information.

**The Planning & Design Associates**  
 PLANNING, ARCHITECTURE, INTERIORS, LANDSCAPE  
 The Cherry Barn Studios,  
 The Old Backyard, Moor Lane, Stamford Bridge,  
 York, The East Riding Of Yorkshire, YO41 1HU.  
 Telephone: 01759 373666 Fax: 01759 371810  
 Email: enquiries@the-pda.com www.the-pda.com

<b>Client</b>	
<b>Mr &amp; Mrs Cooke</b>	
<b>Project</b>	
CHANGE OF USE OF AGRICULTURAL BARN TO C3 RESIDENTIAL WITH ANCILLARY CONVERSION AND GARAGE BOSSALL HALL, BOSSALL, YORK YO20 7NT	
<b>Drawing</b>	
<b>EXISTING FIRST FLOOR PLAN</b>	
Date: 29/06/2022	Sheet:
Scale: 1:250 A1	Rev:
Discipline: PLANNING	
Drawing No:	COO-674-001 04