


Application Boundary

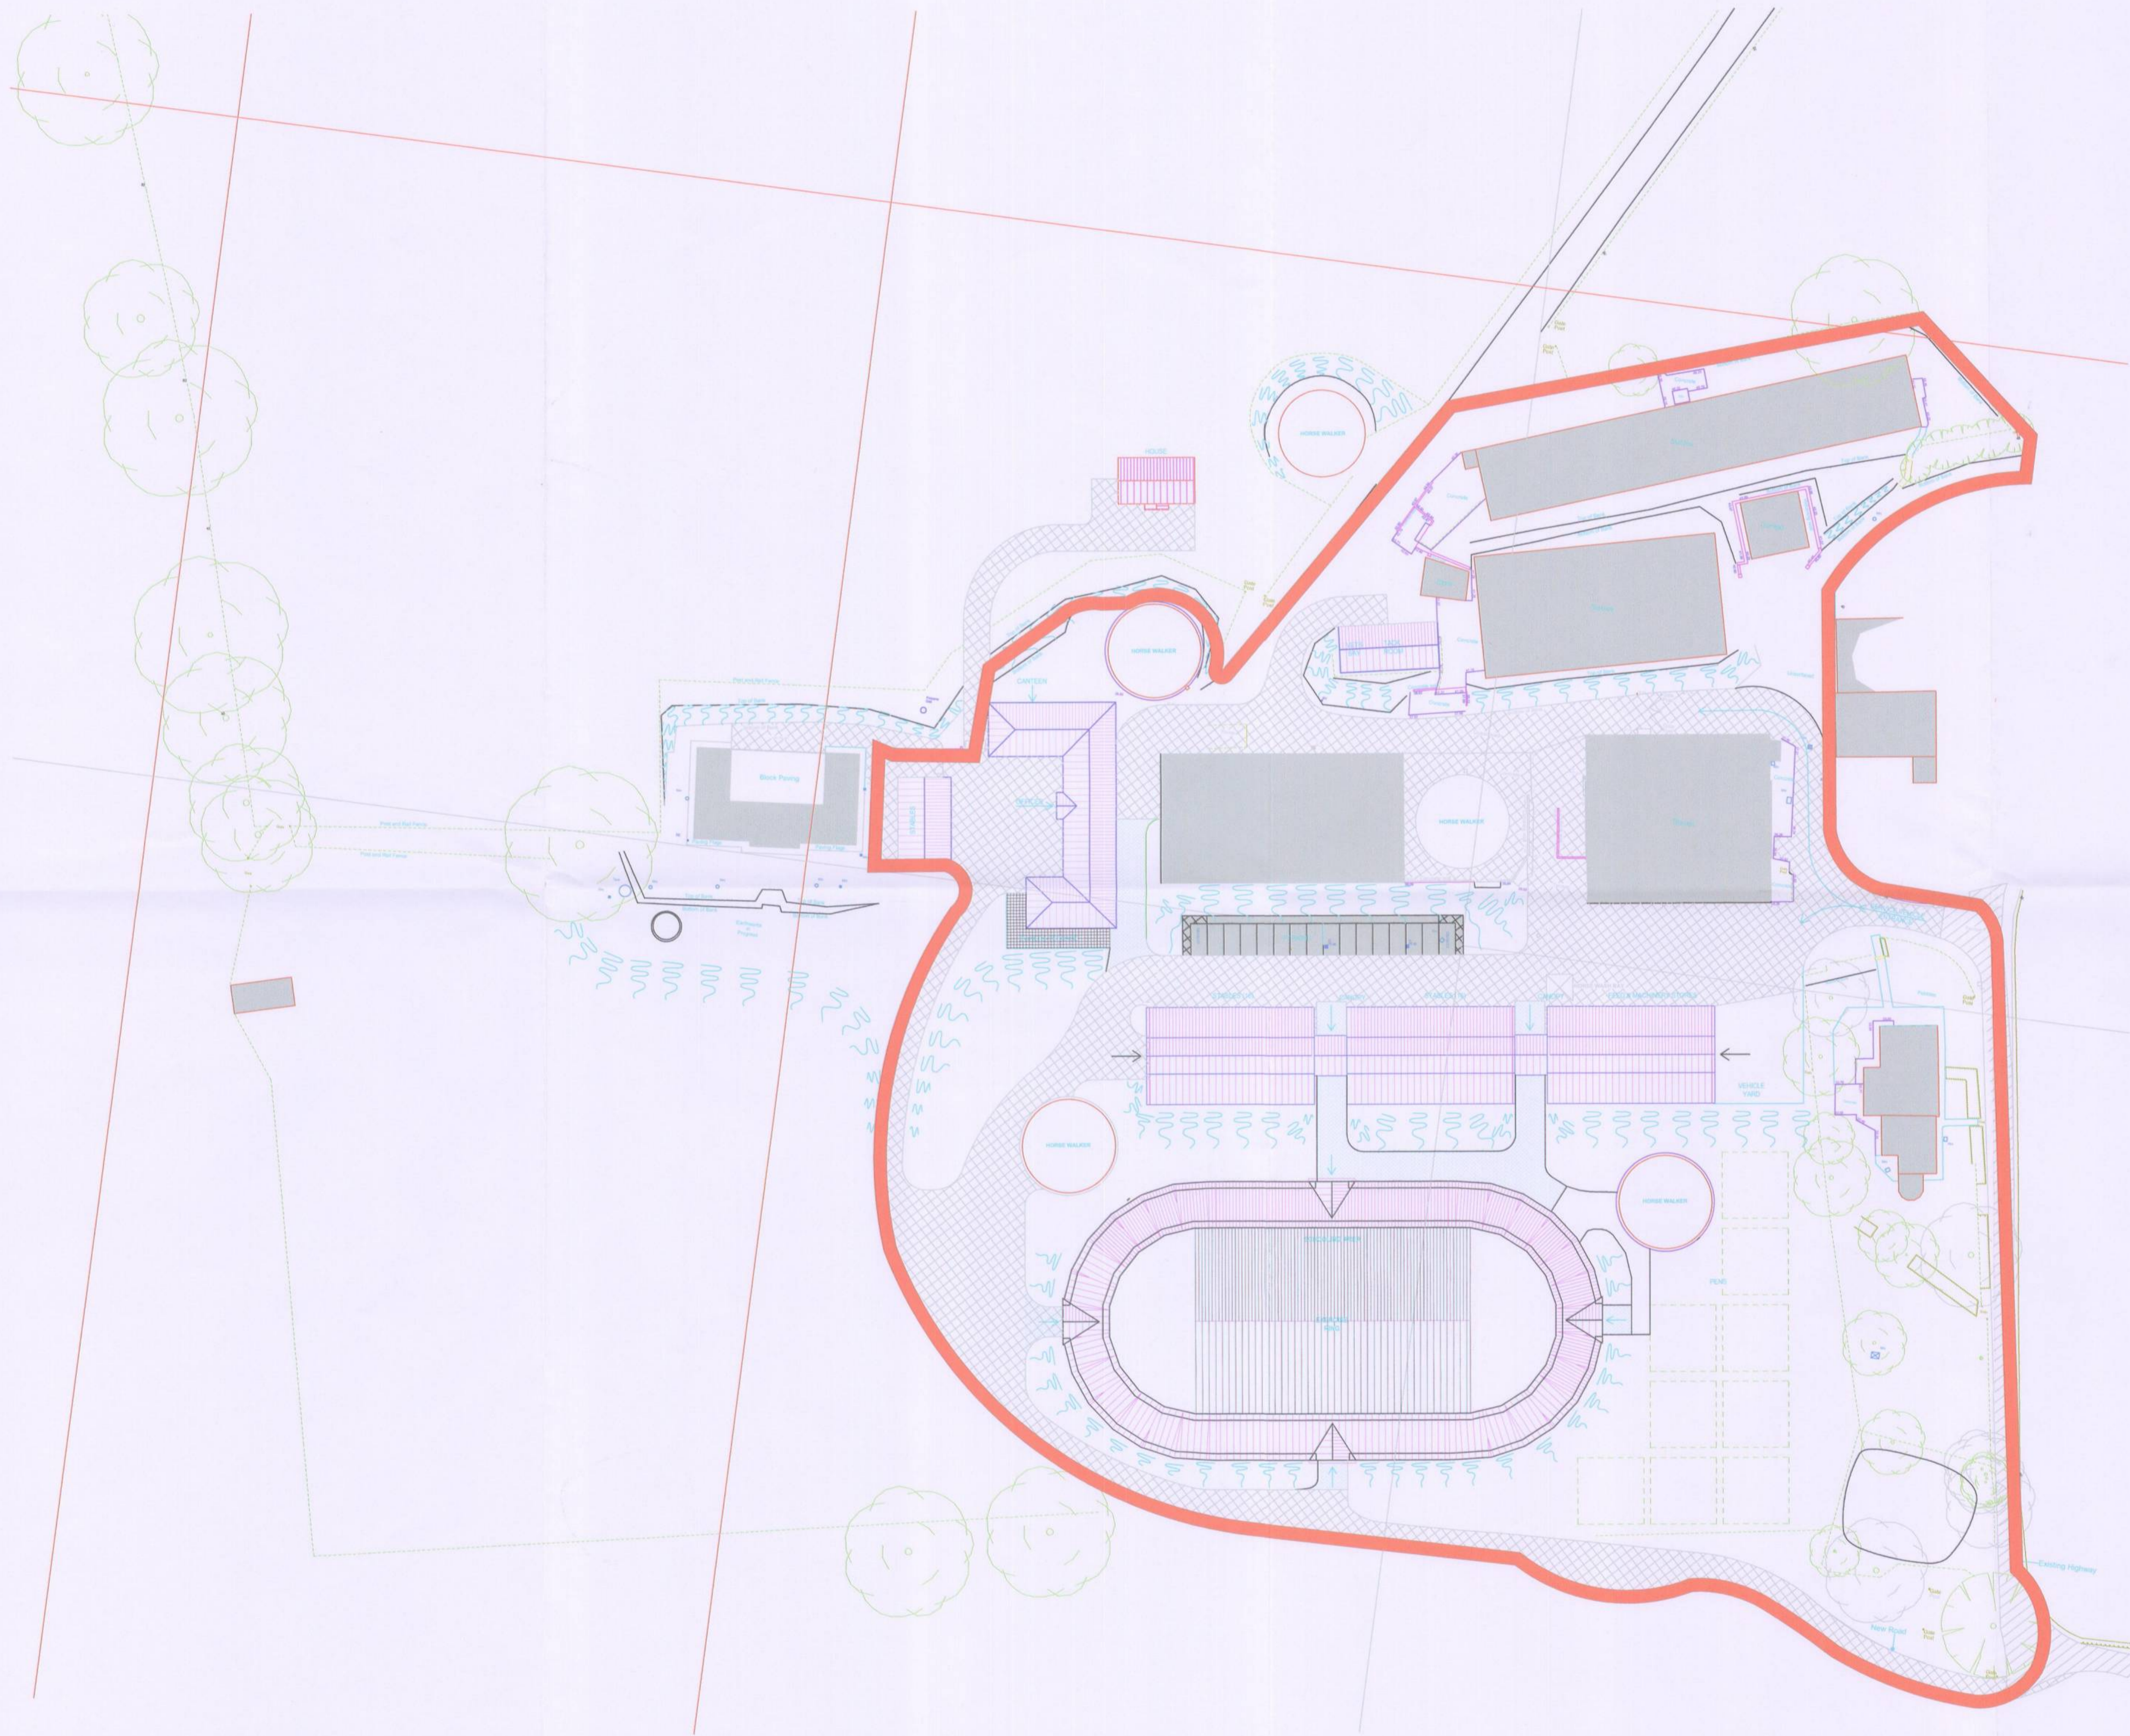

THIS COPY HAS BEEN MADE BY OR WITH THE AUTHORITY OF THE DISTRICT COUNCIL PURSUANT TO SECTION 106 OF THE COPYRIGHT ACT 1988 UNLESS OTHERWISE STATED. NO LIABILITY IS ACCEPTED FOR ANY LOSS OR DAMAGE THAT MAY BE SUSTAINED BY ANY PERSON WHOSE ACT OR OMISSION IS CAUSED BY OR IN CONNECTION WITH THE USE OF THIS COPY WITHOUT THE PRIOR PERMISSION OF THE COPYRIGHT OWNER.

04.06.08	Stabling & storage barns area	RP	D	
20.06.08	Application Boundary added	RP	C	
27.05.08	Horse walker relocated.	RP	B	
30.10.07	Horse wash bay and new running circle added.	MH	A	
Date	Description	Drawn	Ch'kd	Rev

Status **PLANNING**

Client **RF Racing**

Project **Extension to Racing Stables**

Title **Proposed Site Plan - Application Boundary**

Drawn	MJB	Ch'kd	RT	Date	10/09/2007
Scale	1:500 @A1	Drawing No.	3262 - A - 02	Rev	D

mhi
 Architecture • Civil & Structural Engineering • Project Management
 Martin-Foster House 10 Appleton Gate Newark Nottinghamshire NG24 1JY
 T 01636 704814 F 01636 671113 E enquiries@mhi-design.co.uk W www.mhi-design.co.uk