



Village Farm West Lilling - Site Overlay Plan

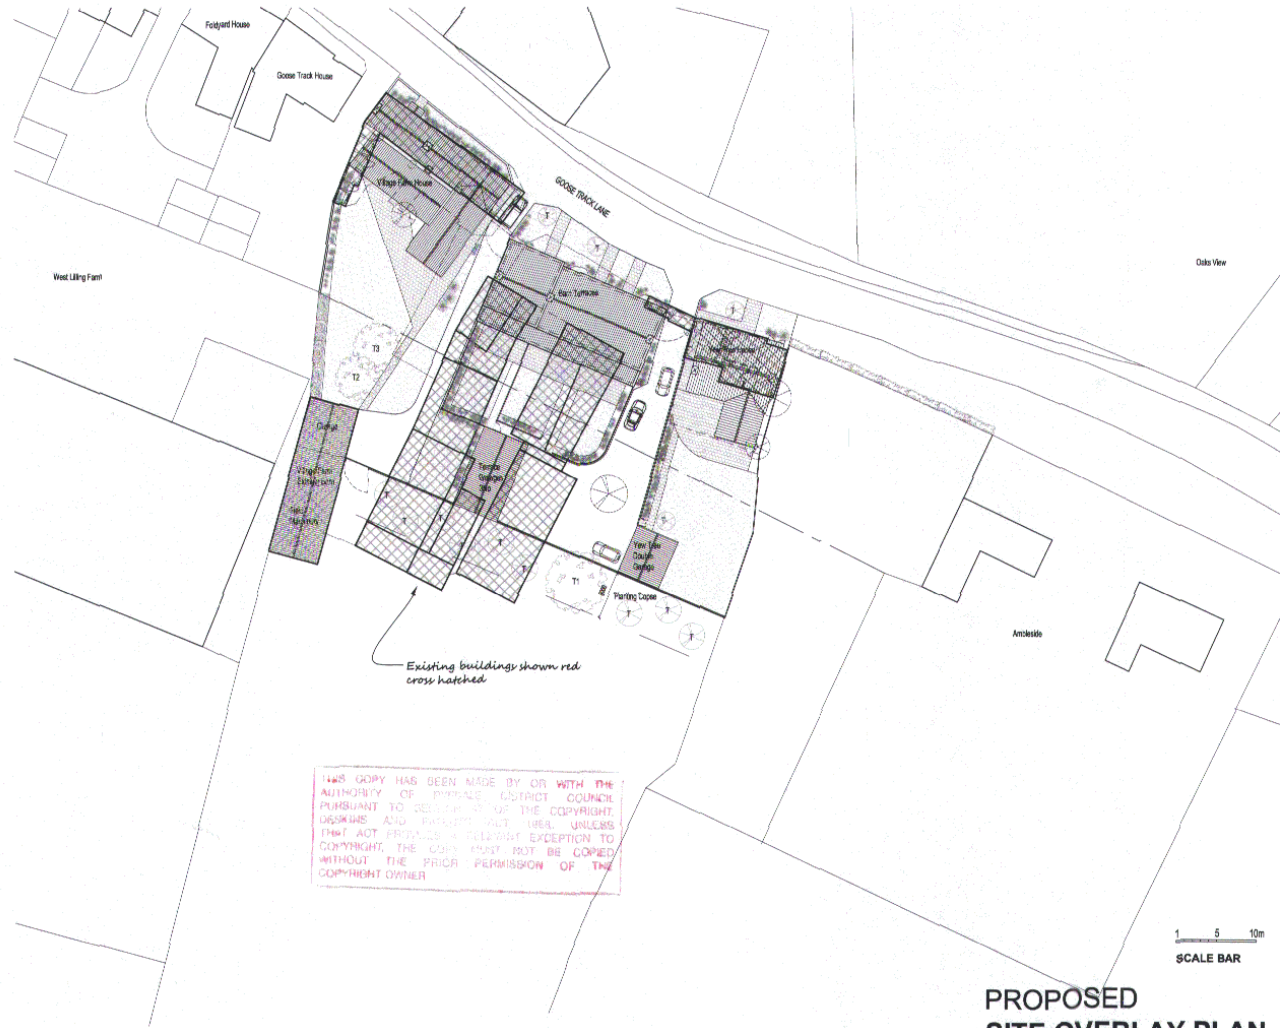


THIS COPY HAS BEEN MADE BY OR WITH THE AUTHORITY OF PLYMOUTH DISTRICT COUNCIL PURSUANT TO SECTION 107 OF THE COPYRIGHT, DESIGN AND PATENTS ACT 1988. UNLESS THAT ACT PROVIDES A RELIEF EXEMPTION TO COPYRIGHT, THE COPY MUST NOT BE COPIED WITHOUT THE PRIOR PERMISSION OF THE COPYRIGHT OWNER.

© 2013 Robert Burns Design Associates
This document is the property of Robert Burns Design Associates and is not to be distributed, copied, or reproduced in any form without the prior written permission of Robert Burns Design Associates. All rights reserved.

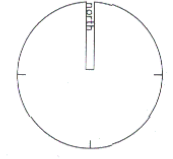

RYDALTON
14/06/2014
3 JUN 2014
DEVELOPMENT
MANAGEMENT

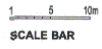

PROPOSED SITE OVERLAY PLAN

A: Date only revised		B: Rev	
 ROBERT BURNS DESIGN ASSOCIATES			
<small>REGISTERED OFFICE: THE SOUTH DEVONSHIRE COUNCIL, VILLAGE FARM, WEST LILLING, PLM 12 9 9JH TEL: 01392 800000 WWW: WWW.RBDAS.CO.UK E-MAIL: INFO@RBDAS.CO.UK</small>			
PROJECT: VILLAGE FARM WEST LILLING			
DRAWING: PROPOSED SITE OVERLAY PLAN PLANNING			
DATE: 14/06/2014	DRAWN: D1CL	SCALE: 1:500@A3	REV: 01
VPWL	D1CL	C11300@A3	SEP113

Village Farm West Lilling - Site Plan

