


THIS COPY HAS BEEN MADE BY OF WITH THE  
AUTHORITY OF THE COUNCIL  
AND TO BE USED FOR THE PURPOSES  
OF THE ACT. ANY OTHER  
REPRODUCTION OF THIS COPY  
WITHOUT THE PRIOR PERMISSION OF THE  
COUNCIL IS PROHIBITED.

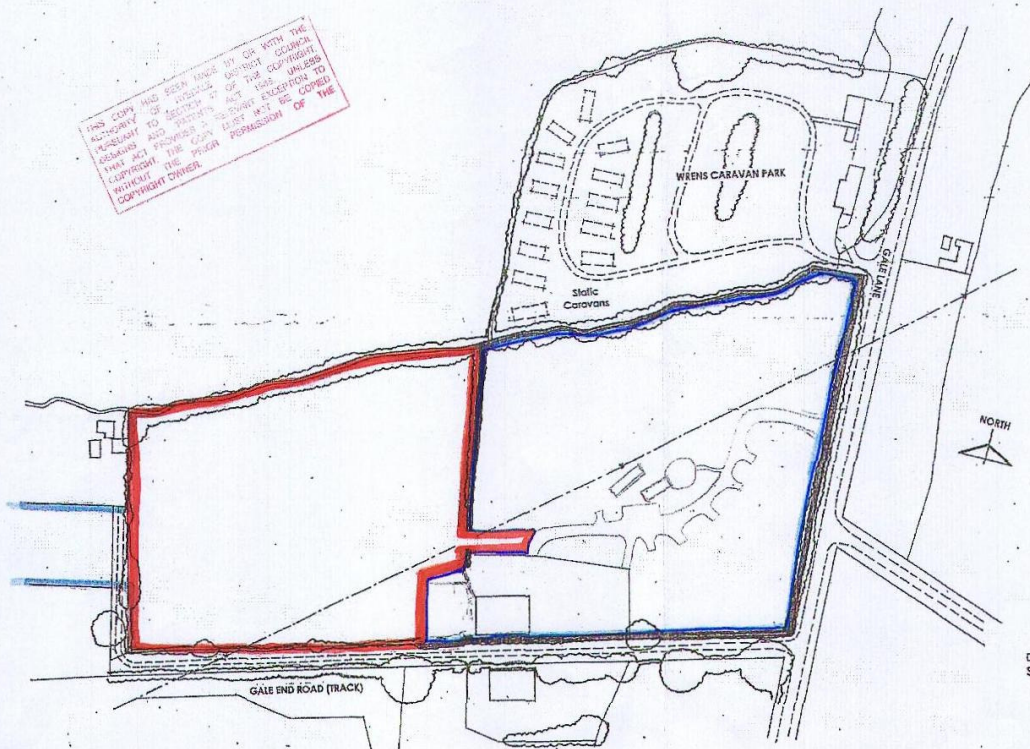

RYEDALE D.M.

15 NOV 2016

DEVELOPMENT  
MANAGEMENT

16/01839/mrc

1:1250

Drawing Title  
SITE LOCATION PLAN


16/01839/mfx.

RYEDALE

15 NOV 2016

DEVELOPMENT  
MANAGEMENT

CANADIAN FIELDS  
SITE PLAN

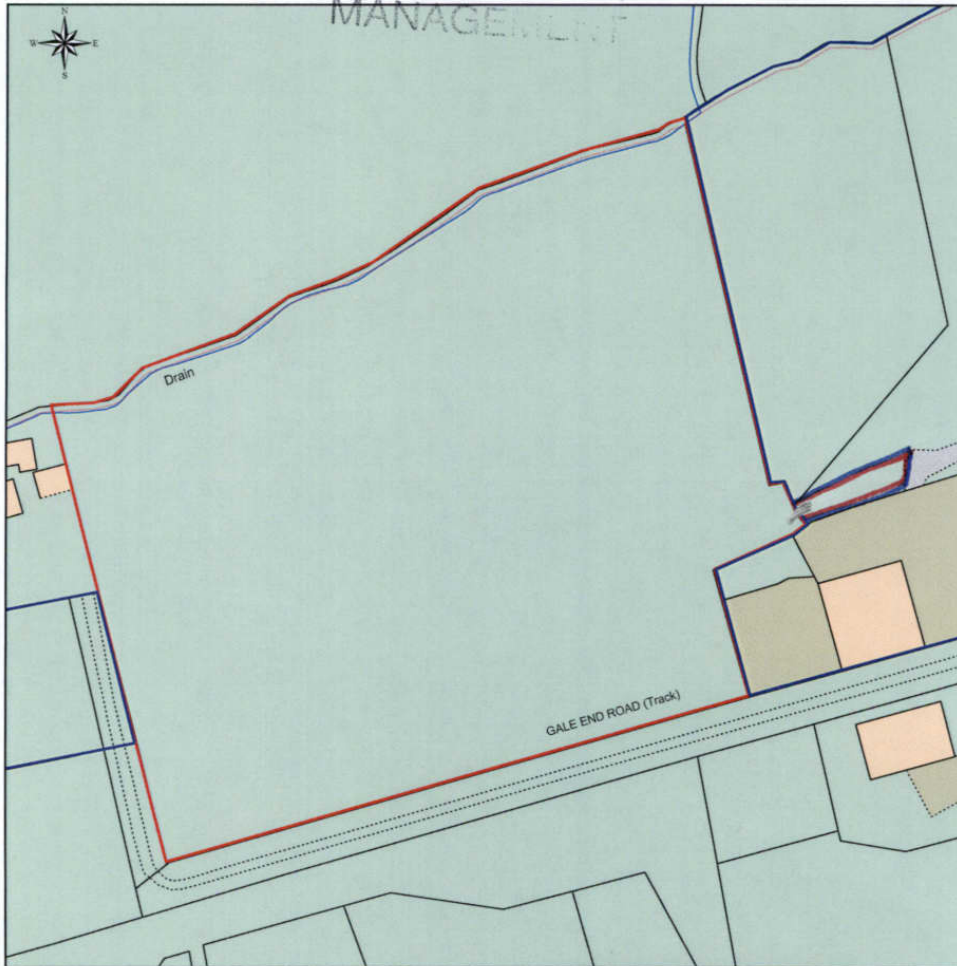

This Plan includes the following Licensed Data: OS MasterMap Colour PDF Location Plan by the Ordnance Survey National Geographic Database and incorporating surveyed revision available at the date of production. Reproduction in whole or in part is prohibited without the prior permission of Ordnance Survey. The representation of a road, track or path is no evidence of a right of way. The representation of features, as lines is no evidence of a property boundary. © Crown copyright and database rights, 2016. Ordnance Survey 0100031673

0m 20m 40m 60m 80m 100m

Scale: 1:1250, paper size: A4

THIS COPY HAS BEEN MADE BY OR WITH THE AUTHORITY OF RYEDALE DISTRICT COUNCIL PURSUANT TO SECTION 47 OF THE COPYRIGHT, DESIGNS AND PATENTS ACT 1988 UNLESS THAT ACT PROVIDES A RELEVANT EXCEPTION TO COPYRIGHT. THE COPY MUST NOT BE COPIED WITHOUT THE PRIOR PERMISSION OF THE COPYRIGHT OWNER.

**plans ahead** by **emapsite™**

Prepared by: felicity kaye, 11-10-2016