




South West Elevation
Scale 1:100

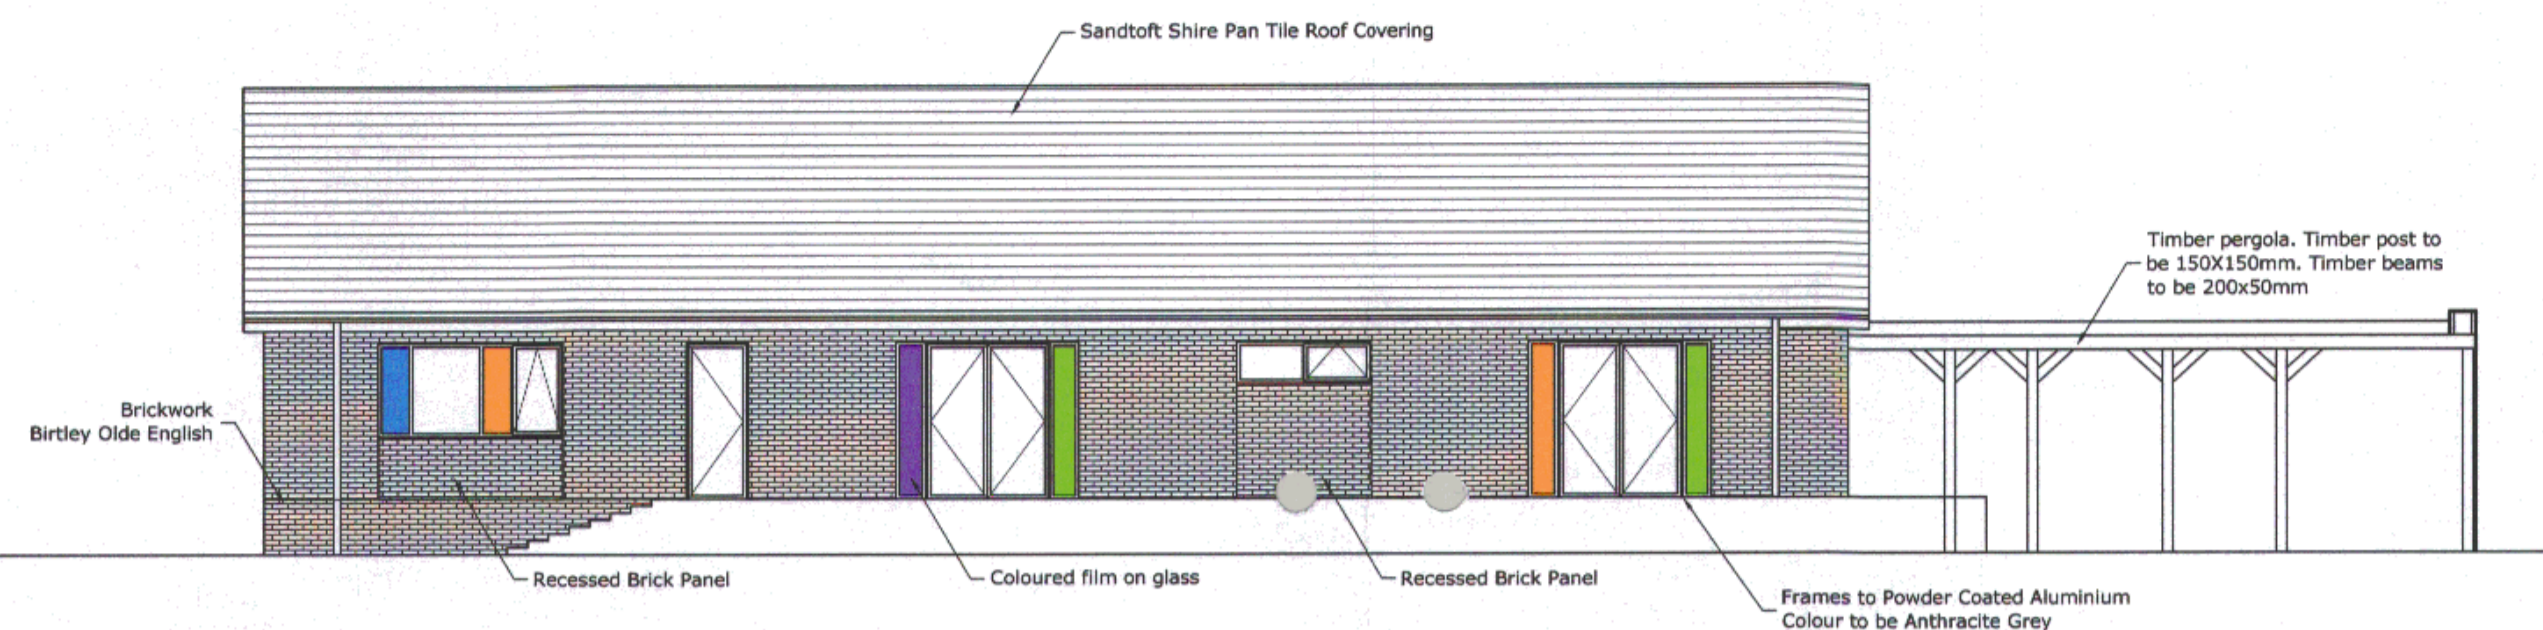

North East Elevation
Scale 1:100

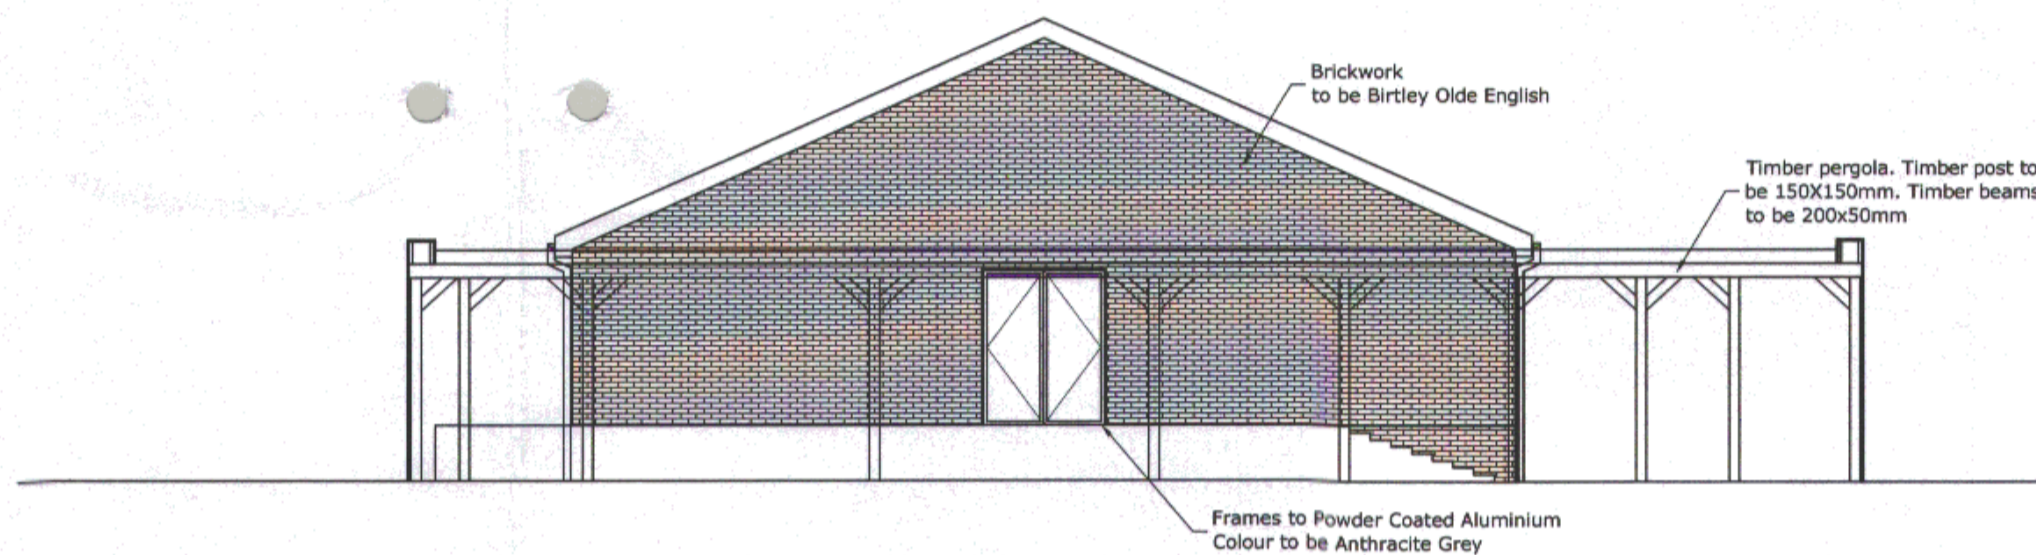


North West Elevation
Scale 1:100

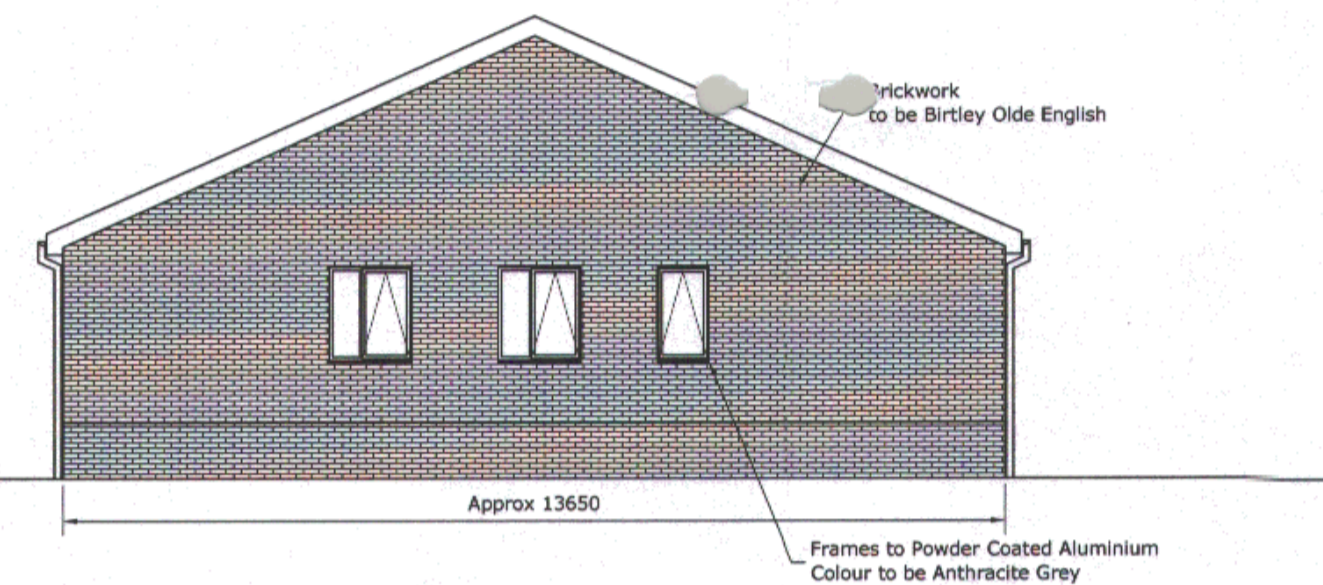

South East Elevation
Scale 1:100

THIS COPY HAS BEEN MADE BY ME WITH THE AUTHORITY OF THE ARCHITECT AND I AM NOT RESPONSIBLE FOR ANY CHANGES OR ALTERATIONS TO THE ORIGINAL DRAWING. ANY CHANGES TO BE MADE TO THIS DRAWING MUST BE APPROVED BY THE ARCHITECT.

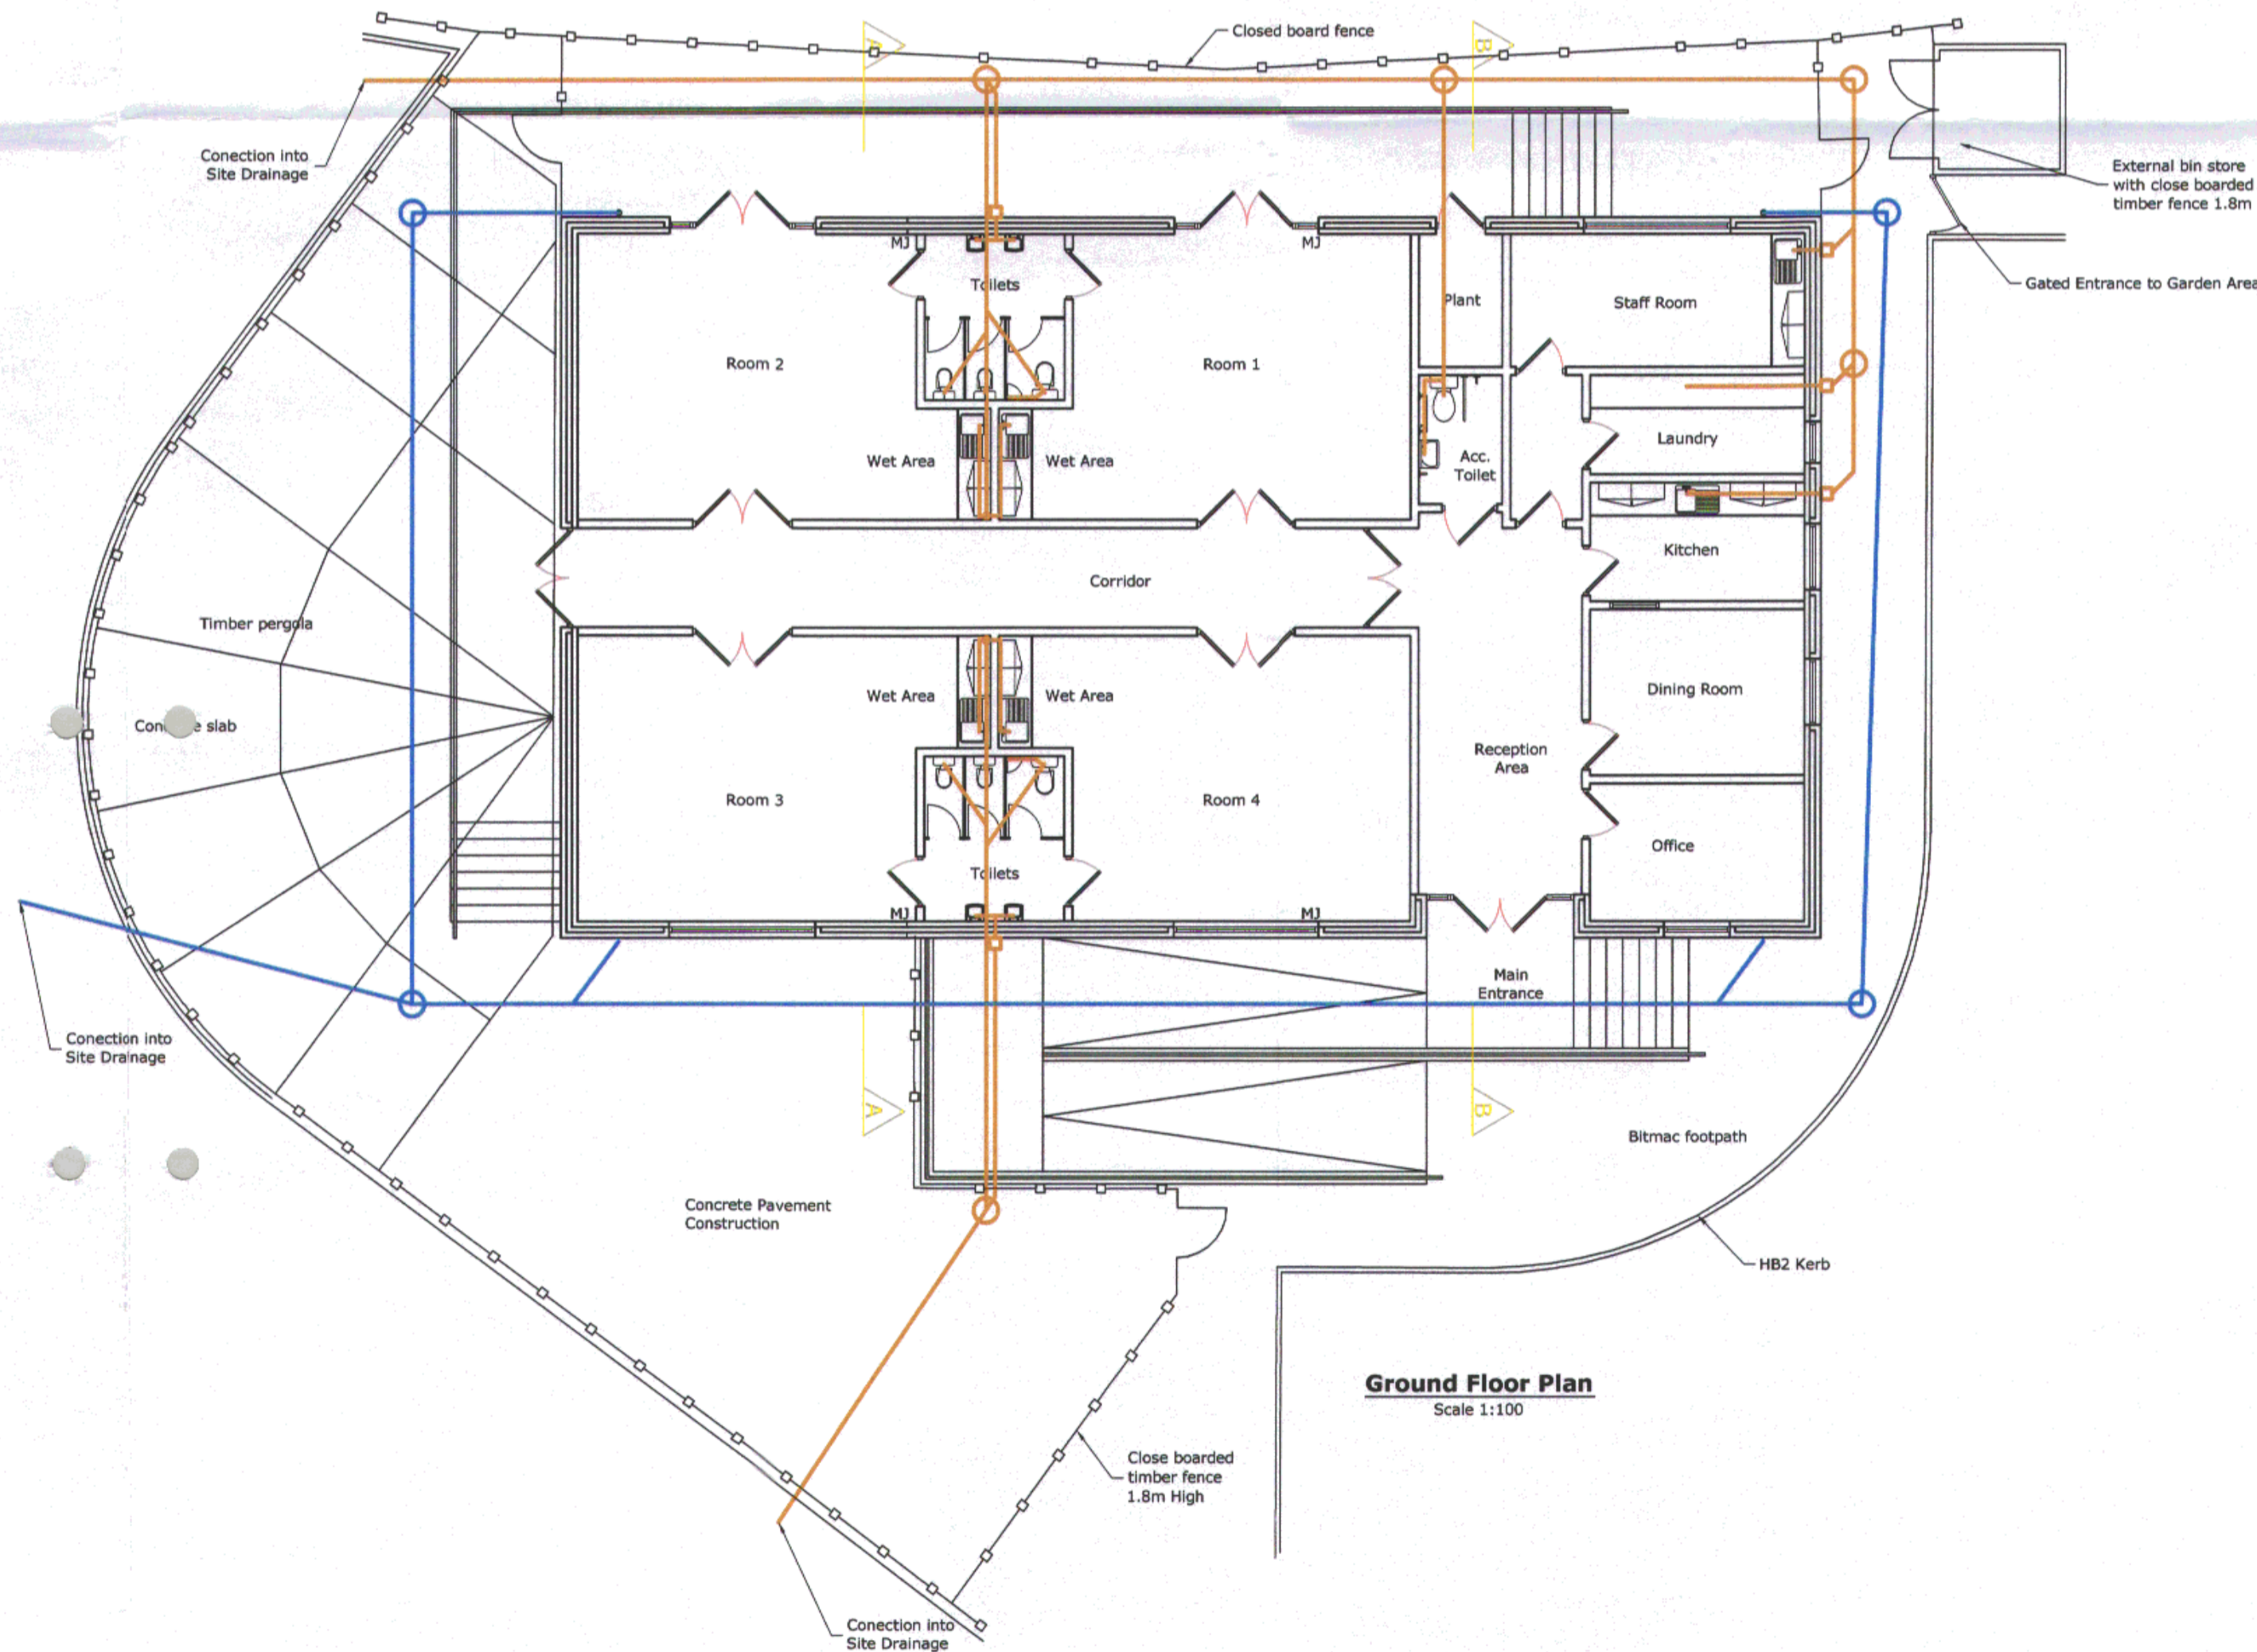

Ground Floor Plan
Scale 1:100

RYEDALE DM
25 MAR 2014
DEVELOPMENT
MANAGEMENT

Current Revision Information:	
Alterations	00/00/00
Alterations	REV/WHO
Client & Project Details:	
SCOTHERN construction	
Retail and Nursery Units Welham Road, Norton	
Gravica	
Gravica Limited Unit 385, Clifford House 7-9 Clifford Street York, YO1 9RA	www.gravica.co.uk 01904 236 306 info@gravica.co.uk
Gravica Project Supervisor: Daniel Cox	01904 236 306 info@gravica.co.uk
Status:	Approval
Drawing Title:	Nursery Plan & Elevations
Drawing Number:	13cm111.301.-