


13cm111.305

Notes:  
1. All dimensions to be checked on site before construction.

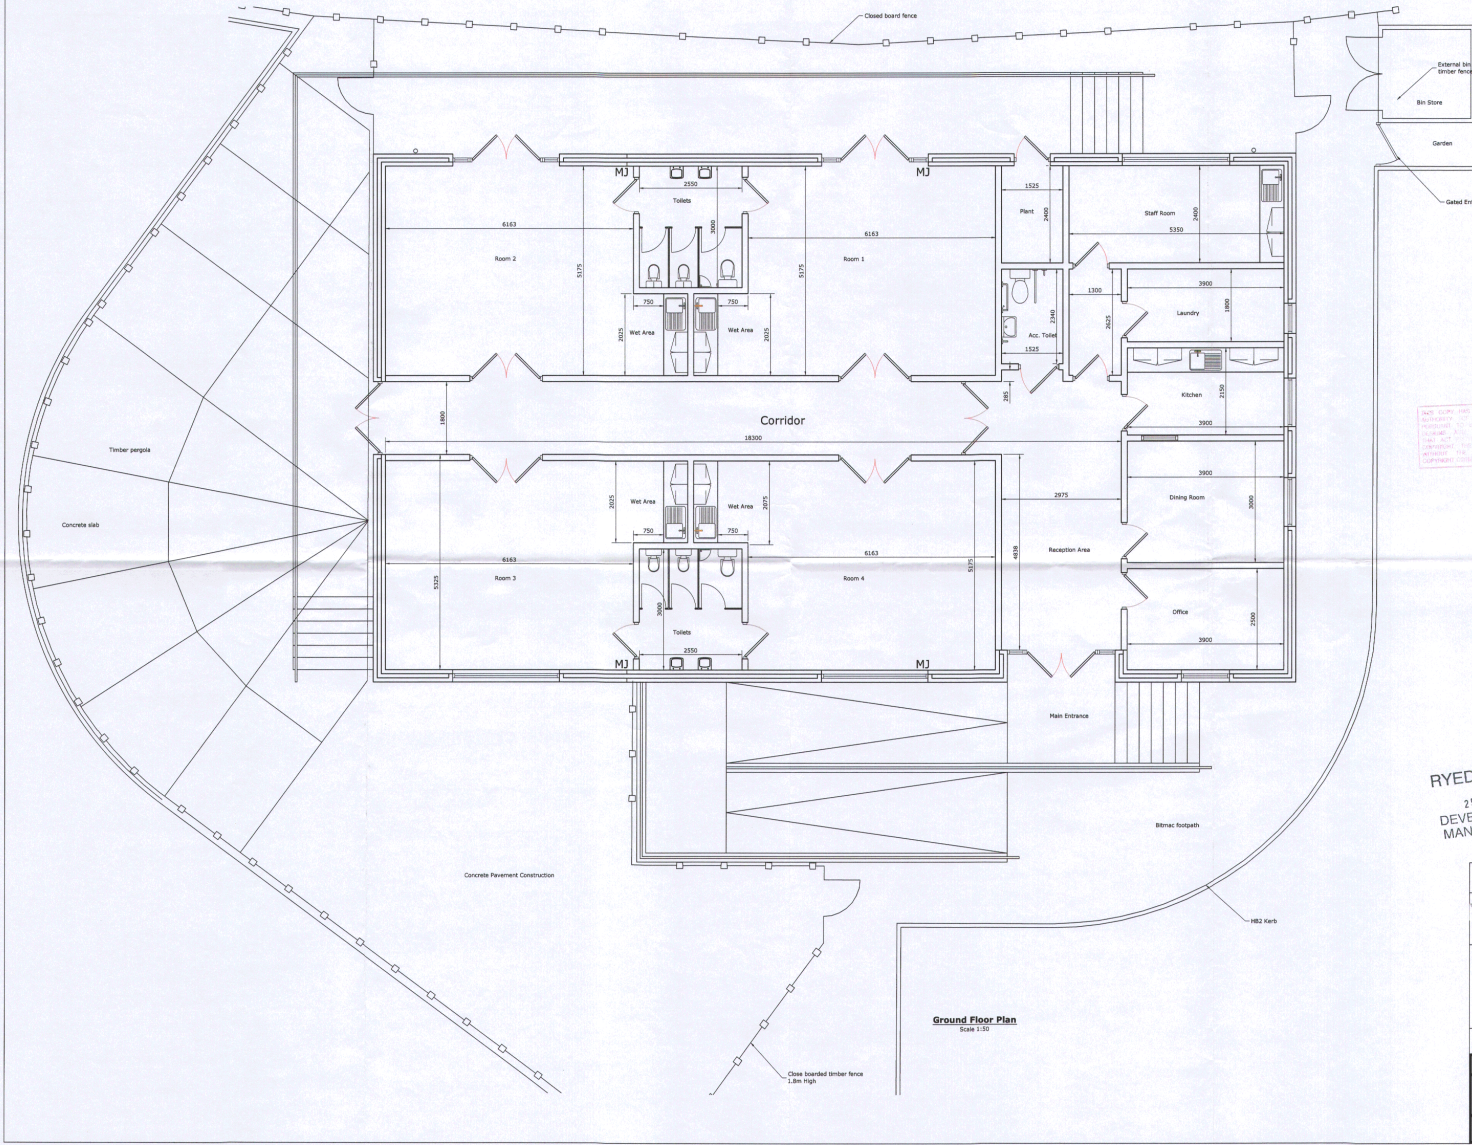


NOT TO SCALE  
 DIMENSIONS ARE TO FACE UNLESS OTHERWISE STATED  
 ALL DIMENSIONS TO BE CHECKED ON SITE BEFORE CONSTRUCTION  
 DIMENSIONS TO FACE UNLESS OTHERWISE STATED  
 DIMENSIONS TO FACE UNLESS OTHERWISE STATED  
 DIMENSIONS TO FACE UNLESS OTHERWISE STATED

RYEDALE DM  
 25 MAR 2014  
 DEVELOPMENT  
 MANAGEMENT

Current Revision Information:	
Client & Project Details:	SCOTCHER construction
Retail and Nursery Units Wellham Road, Norton	
<b>Gravica</b>	
Gravica Limited Unit 105, Clifton House 7 - 9 Clifton Street Norton, CV1 1EA	www.gravica.co.uk 01904 236 306 info@gravica.co.uk
Gravica Project Supervisor: Daniel Cox	01904 236 306 info@gravica.co.uk
Status:	<b>Approval</b>
Drawing Title:	Nursery Floor Plan
Drawing Number:	13cm111.305.-

Ground Floor Plan  
 Scale 1:10

Notes:  
1. All dimensions to be checked on site before construction.

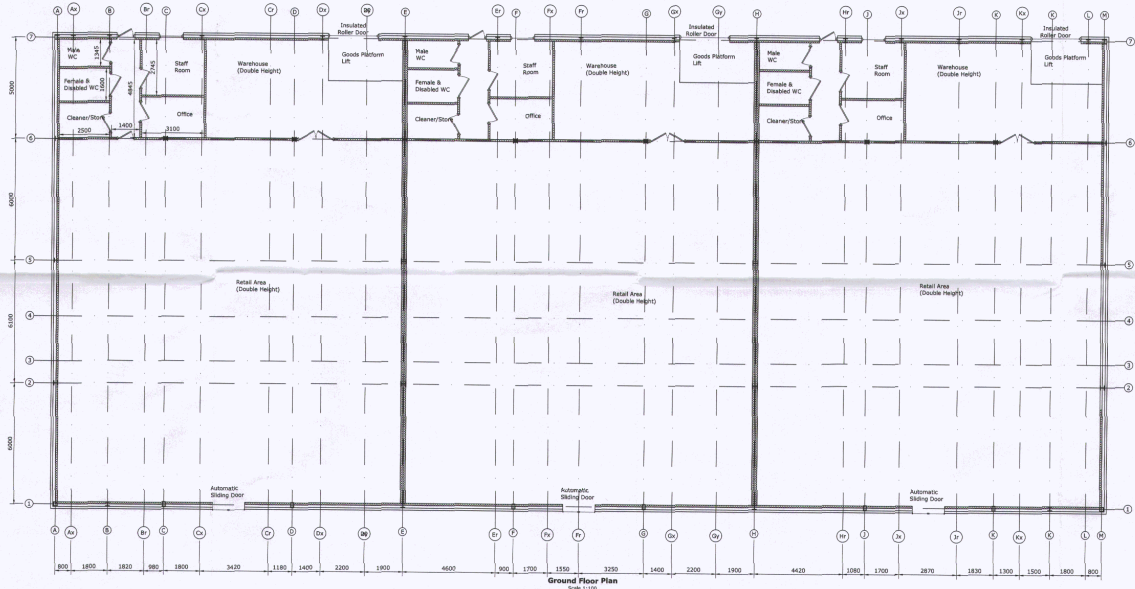

THIS COPY HAS BEEN MADE BY THE ARCHITECT  
 ANY CHANGES TO THIS DRAWING MUST BE MADE BY THE ARCHITECT  
 DATE: 25/03/2014  
 DRAWN BY: [Name]  
 CHECKED BY: [Name]  
 APPROVED BY: [Name]

**RYEDALE DM**  
 25 MAR 2014  
 DEVELOPMENT  
 MANAGEMENT

Current Revision Information:	00/00/00
Approvers:	RYEDALE DM
Client & Project Details:	SCOTTISH construction
Retail and Nursery Units	Wellham Road, Horton
<b>Gravica</b>	
Gravica Limited Unit 395, Clifton House 7, Alford Street 10th, 103, 104	www.gravica.co.uk 01904 235 306 info@gravica.co.uk
Gravica Project Supervisor: Daniel Cox	01904 235 306 info@gravica.co.uk
Stage:	<b>Approval</b>
Drawing Title:	<b>Retail Units Ground Floor Plan</b>
Drawing Number:	<b>13cm111.202.-</b>