




THIS COPY HAS BEEN MADE BY OR WITH THE AUTHORITY OF RYEDALE DISTRICT COUNCIL. INFRINGING THIS COPYRIGHT, OR ANY OTHER ACT, UNDER WHICH THAT ACT PROVIDES A RELEVANT EXCEPTION TO COPYRIGHT, THE COPY MUST NOT BE COPIED WITHOUT THE PRIOR PERMISSION OF THE COPYRIGHT OWNER.

PLANTING SCHEDULE	
HEDGE PLANTING	TREE PLANTING
25% Hawthorn	25% Oak
25% Field Maple	25% Field Maple
25% Blackthorn	25% Small Leaf Lime
25% Dogwood	25% Hawthorn

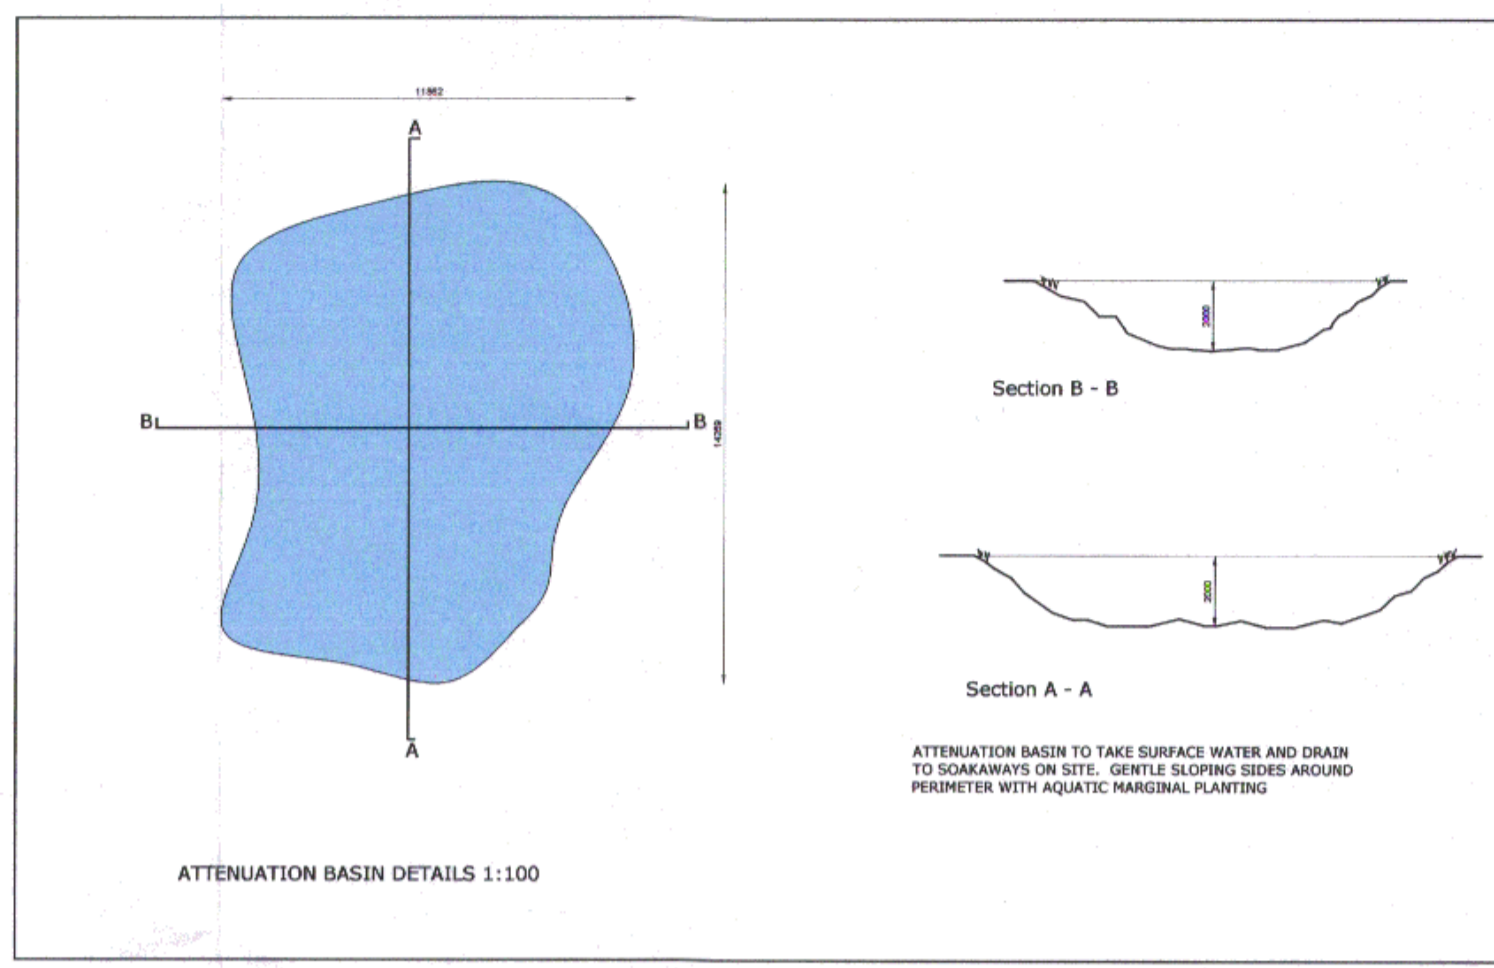

**NOTES**

Do not scale from this drawing unless for planning purposes. Figured dimensions only are to be used. All dimensions must be checked on site by the Contractor prior to the commencement of any fabrication or building works. Where applicable, dimensions and details are to be read in conjunction with specialist consultants' drawings; any disparity between drawings is to be brought to the attention of Smiths Gore prior to the commencement of any fabrication or building works. This drawing is the property of Smiths Gore and may not be reproduced without their expressed permission.

**REVISIONS**

REV	NOTE / DRAWN BY	DATE
A	Amended House Block - PSB	05/11/13
B	Amended House Block - PSB	05/12/13
C	Additional Farm Buildings - PSB	13/12/13
D	Change of Layout and Scale - PSB	08/04/14
E	ADDITIONAL HEDGE - PSB	14/04/14
F	Planting Schedule added - PSB	03/06/14
G	Attenuation basin detail - PSB	07/07/14

RYEDALE DM  
14/00734/mal  
- 8 JUL 2014  
DEVELOPMENT  
MANAGEMENT



**SMITHSGORE**  
smithsgore.co.uk

**PROJECT TITLE**  
PROPOSED NEW DWELLING  
CAWTON ROAD, GILLING EAST

**CLIENT**  
MR IAN MOSEY

**DRAWING TITLE**  
SITE PLAN

SCALE	PAPER SIZE	DRAWING NUMBER	REVISION
1:500	A1	1041069/01	G
1:1000	A3		

DRAWING STATUS	PLANNING
DRAWN BY PSB	CHECKED BY PNH
DATE SEP 13	



48 Bootham  
York  
YO30 7WZ  
t: 01904 756306  
f: 01904 756301  
e: york@smithsgore.co.uk