


REVISED PLAN

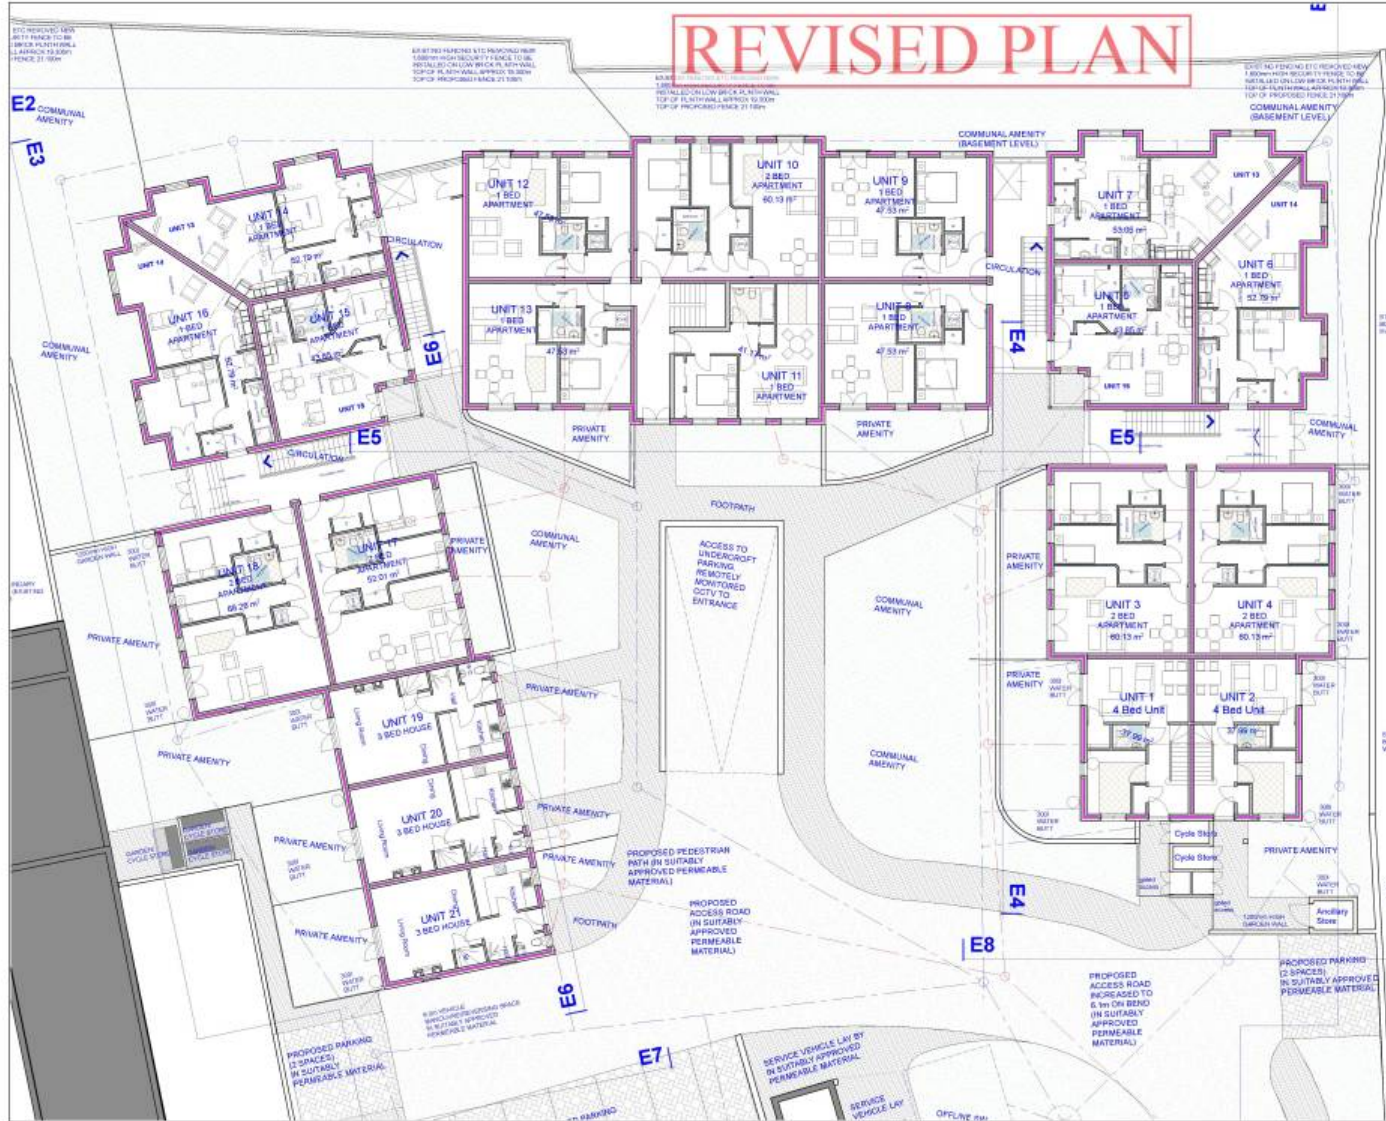

PLANNING NOTES

These plans are submitted in accordance with the Planning (Listed Buildings and Conservation Areas) Act 1987. The applicant is advised that the planning authority will not be responsible for the design of the proposed development. 

REVISIONS

REV A 2011.10.10: CORRECTED UNIT 18 TO 4 BED UNIT (WAS 3 BED UNIT)

The Planning & Design Partnership
 PLANNING, ARCHITECTURE, INTERIORS, LANDSCAPE

The Cherry Barn Studio,
 The Old Brickworks, Moor Lane, Stamford Bridge,
 York, The East Riding Of Yorkshire, YO41 1HU.
 Telephone: 01759 373650 Fax: 01759 371810
 Email: chris@cherrybarstudio.co.uk www.thepdp.co.uk

Client:
MR PAUL SEDMAN

Project:
**PROPOSED RESIDENTIAL DEVELOPMENT
 AT 15 TYRLE SITE, COMMERCIAL STREET, NOTTON**

Drawing:
PROPOSED GROUND FLOOR PLAN


Date: MARCH 13 **Drawn:**

Scale: 1:500 @ A1 **Rev:** A

Block: PLANNING

Drawn By: YEW-277-015 11

THIS COPY HAS BEEN MADE BY US WITH THE AGREEMENT OF ORIGINALLY ISSUED CONSULTING ENGINEER TO BE TAKEN UP BY THE COPYRIGHT HOLDER AND INDIVIDUALLY SOLD UNDER THEIR OWN PROVISIONS AND WITHOUT REFERENCE TO US. THE COPY MUST NOT BE CONSIDERED AS A CORRECT IMPRESSION OF THE ORIGINAL OR OF THE COPYRIGHT HOLDER.

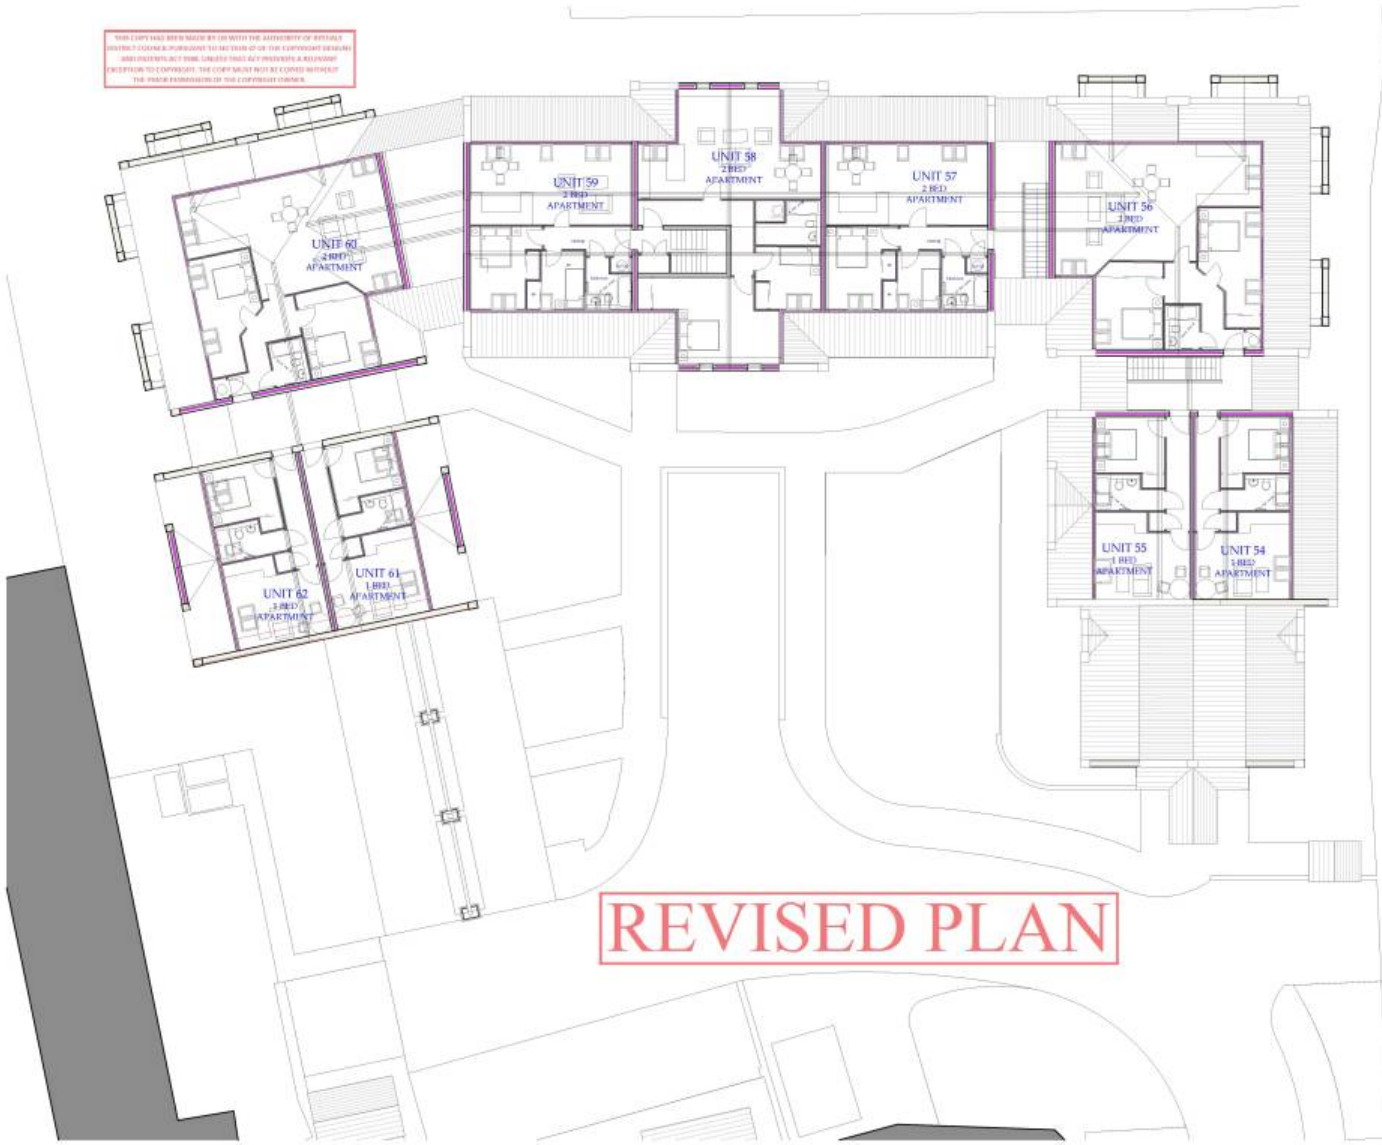

REVISED PLAN

PLANNING NOTES

These notes are prepared from the drawings for information. All drawings for information and consultation are to be used for information only. The drawings are not to be used for construction or for any other purpose. The drawings are not to be used for any other purpose. The drawings are not to be used for any other purpose.

REVISIONS

1. To be used for information only. The drawings are not to be used for any other purpose. 

REVISED PLAN

1. To be used for information only. The drawings are not to be used for any other purpose. 

REV A 2011/11/10 10:00:00

The Planning & Design Partnership
 PLANNING ARCHITECTURE INTERIORS LANDSCAPE

The Charney Barn Studio,
 The Old Brickworks, Moor Lane, Stamford Bridge,
 York, The East Riding Of Yorkshire, YO41 1HU.

Telephone: 01759 373650 Fax: 01759 371810
 Email: chikorybar@thepdp.co.uk www.thepdp.co.uk

Client
MR PAUL SEDMAN

Project
**PROPOSED RESIDENTIAL DEVELOPMENT
 AT 15 TYRE SITE, COMMERCIAL STREET, NOTTON**

Drawing
PROPOSED THIRD FLOOR/LOFT PLAN

Date: MARCH 13 Drawn:
 Area: 1:500 @ A1 Rev: **A**
 Status: **PLANNING**
 Draw No: **YEW-277-015 14**