
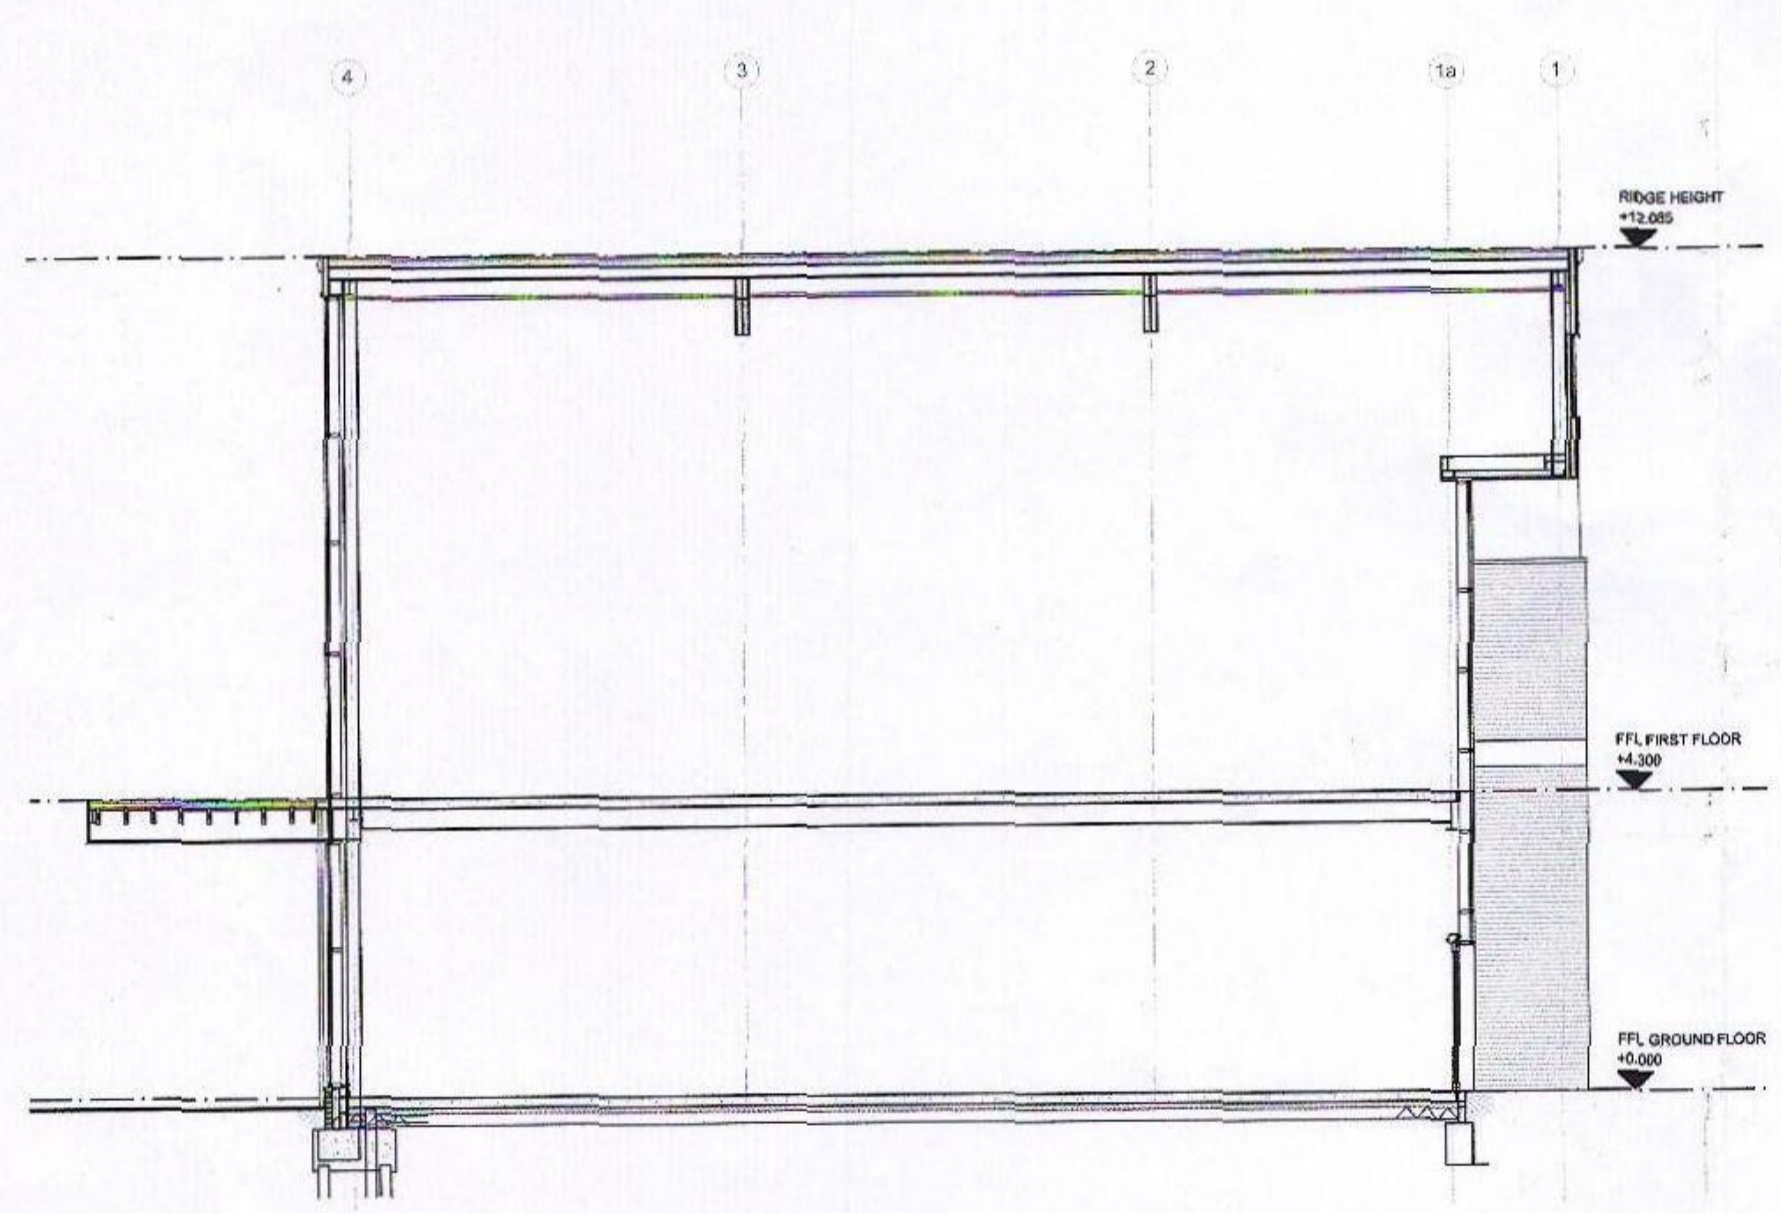


THIS COPY HAS BEEN MADE BY OR WITH THE AUTHORITY OF RYEDALE DISTRICT COUNCIL PURSUANT TO SECTION 41 OF THE COPYRIGHT, DESIGNS AND PATENTS ACT 1988 UNLESS THAT ACT PROVIDES A RELEVANT EXCEPTION TO COPYRIGHT. THIS COPY MUST NOT BE COPIED WITHOUT THE PRIOR PERMISSION OF THE COPYRIGHT OWNER.

GARDEN CENTRE PHASE III LAWN MOWER CENTRE
GROUND FLOOR PLAN
Scale 1:100@A1

GARDEN CENTRE PHASE III LAWN MOWER CENTRE
FIRST FLOOR PLAN
Scale 1:100@A1

This drawing has been produced for PLANNING purposes only and should not be used for any other purpose.
This drawing may be subject to amendment whilst seeking approvals from the Local Authority Work undertaken prior to consent is done to all clients risk.
Any surveyed information incorporated within this drawing cannot be guaranteed as accurate unless confirmed by field dimension.
Do NOT Scale from this drawing, if in doubt Ask.
This drawing and copyright is the property of building link design ltd and should not be used by any other party without express consent from the company.
Site boundaries taken from Ordnance Survey plan and are not to be used for legal purposes.
THE PARTY WALL ETC. ACT 1996
Where work is to take place either on or adjacent to a boundary and adjoining building then notice must be served on the adjacent owner in accordance with the above Act 2 months prior to the commencement of work. The notice should include the following details:
Your name and address together with the building address.
A clear statement that the notice is served under the act.
Full details of the proposal including plans where appropriate.
The proposed start date.

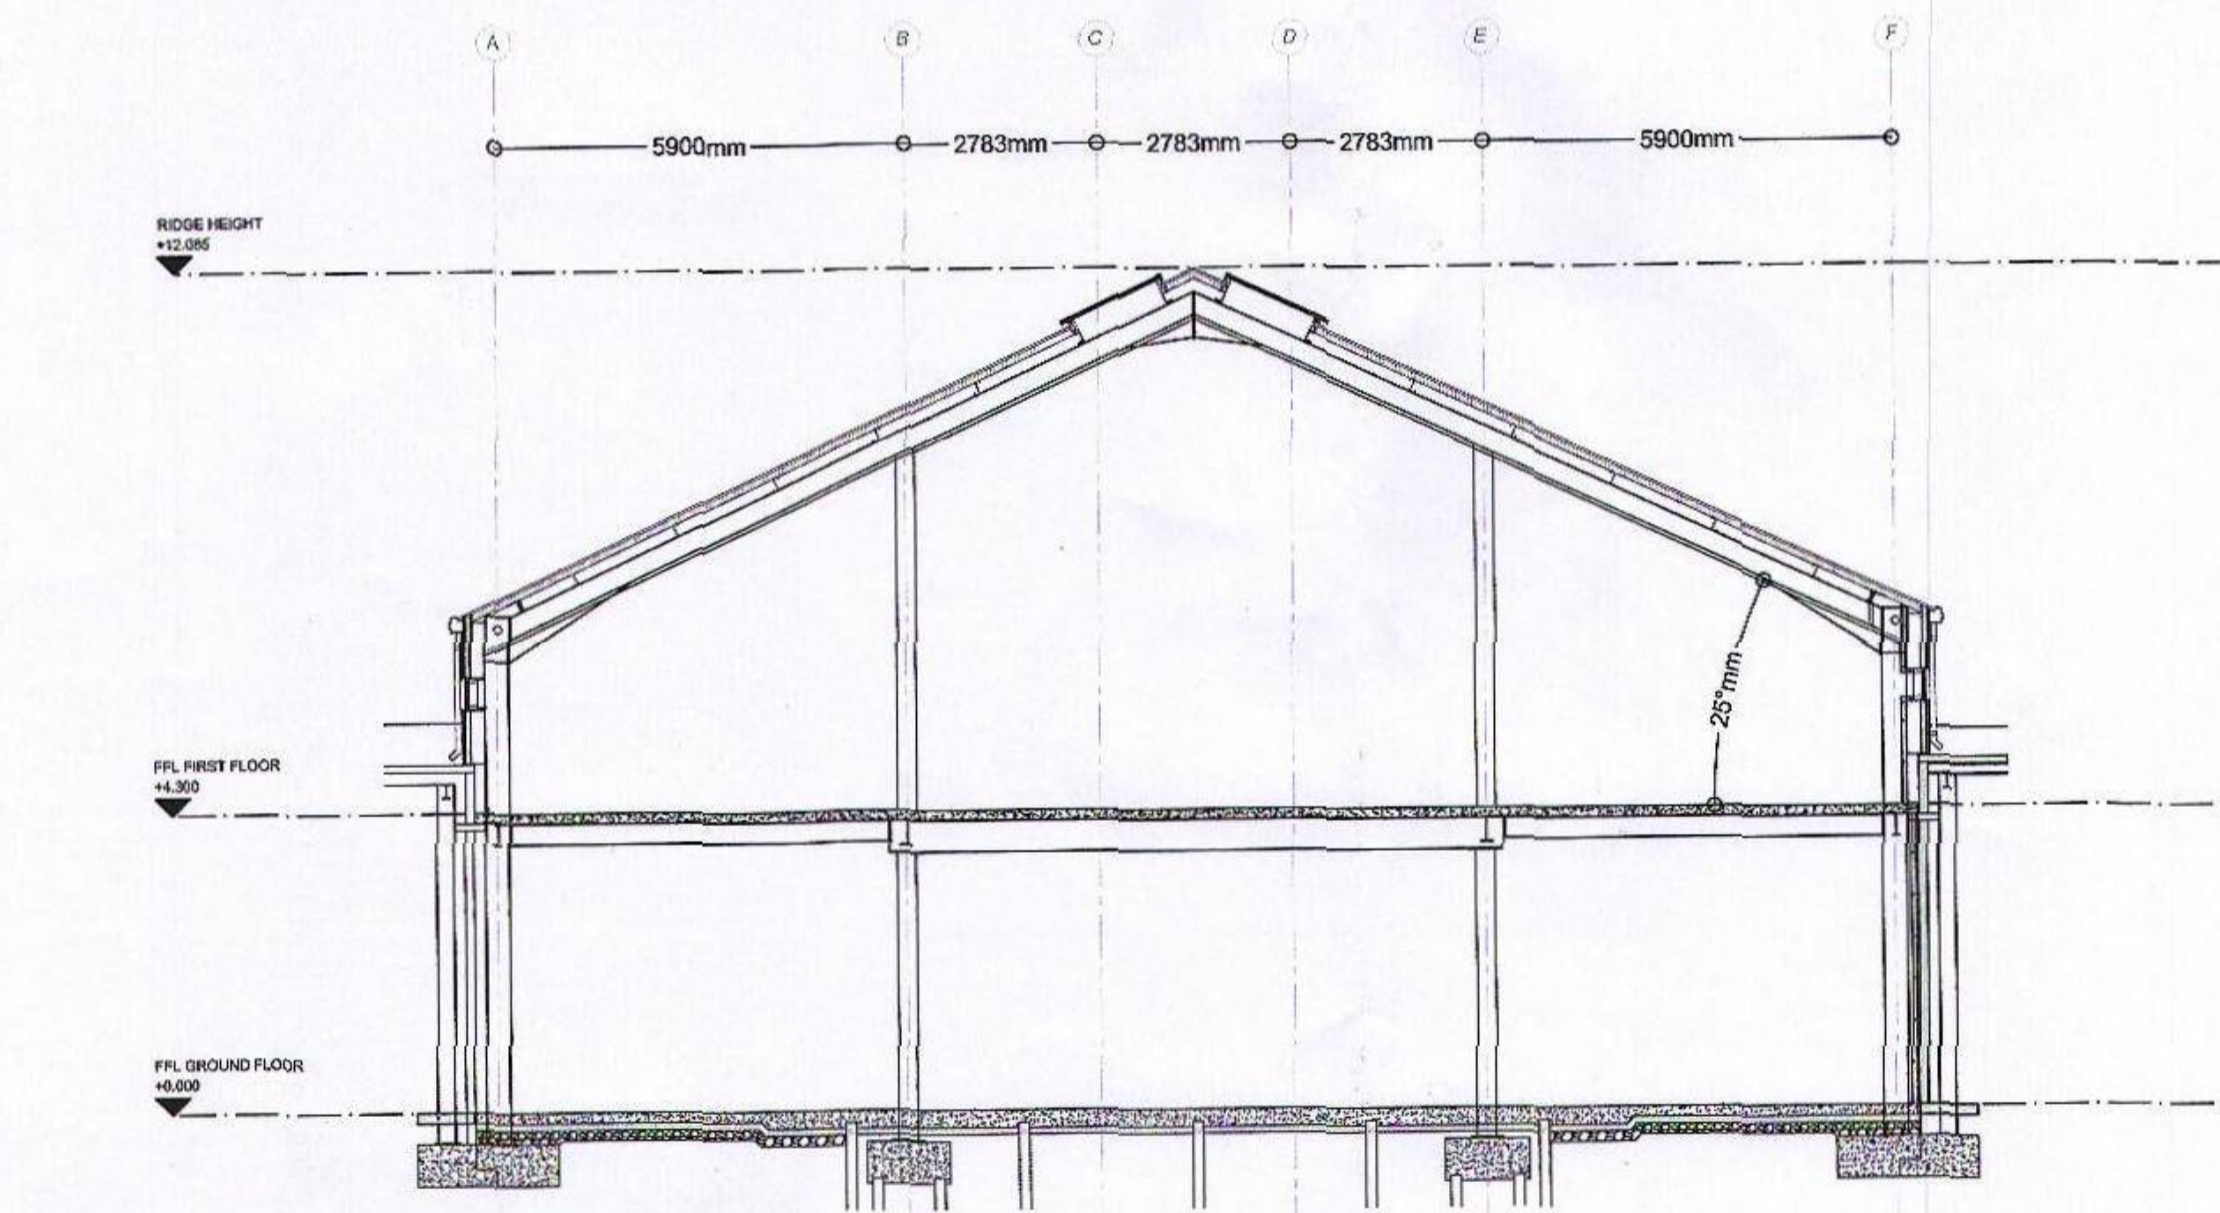

GARDEN CENTRE PHASE III LAWN MOWER CENTRE
SECTION A-A
Scale 1:100@A1

GARDEN CENTRE PHASE III LAWN MOWER CENTRE
SECTION B-B
Scale 1:100@A1

RYEDALE DM
25 NOV 2014
DEVELOPMENT
MANAGEMENT
client
14/02/2014
Project

PLANNING STATUS

**PACY & WHEATLEY
CONSTRUCTION**

STEAM & MOORLAND
GARDEN CENTRE PHASE III
MALTON ROAD
PICKERING

PROPOSED PLANS & SECTION

date 18.11.2014 drawn SJ checked DR
scale 1:100@A1 drawer no dwg no 2225-201

buildinglinkdesign

15 Thorne Road, Doncaster, DN1 2HG
Tel: (01302) 321199 Fax: (01302) 730186
Email: info@buildinglinkdesign.co.uk
www.buildinglinkdesign.co.uk

bld
ARCHITECTS

Building Link Design Limited
Company reg. 4377549