


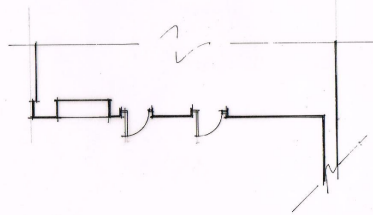

- NOTES
- AFTER THE DEMOLITION OF THE COTTAGE, THE EXISTING OPENINGS REMAIN ON THE SOUTH GABLE END OF ASHTREE COTTAGE.
 - THE GABLE END WILL BE FINISHED IN NATURAL STONE FINISH AS APPROVED BY THE LOCAL PLANNING AUTHORITY.
 - MATCHING STONE LINTEL OVER OPENINGS.
 - DOORS & WINDOWS UPVC - WHITE.


REVA-24/11/2014 - NOTES REPEATED



DC ARCHITECTURAL DESIGN	
Project: Ashtree House, High Street, Nawton: Planning application 11/0564/FUL	
Title: South Elevation	
Date: October 2014	Scale: 1:100@A4
Drawing number: PL156/01	
Do not scale - check all dimensions on site. Copyright remains with the DC Architectural Design.	
DC Architectural Design Lund Court House Nawton York YO62 7TZ T 01751 430932 M 07789 960326 E info@dcarchitecturaldesign.co.uk www.dcarchitecturaldesign.co.uk	

THIS COPY HAD BEEN MADE BY OR WITH THE AUTHORITY OF RYEDALE DISTRICT COUNCIL PURSUANT TO SECTION 47 OF THE COPYRIGHT DESIGNS AND PATENTS ACT 1988. UNLESS THAT ACT PROVIDES A RELEVANT EXCEPTION TO COPYRIGHT, THE COPY MUST NOT BE COPIED WITHOUT THE PRIOR PERMISSION OF THE COPYRIGHT OWNER.

DATE VALID
9/12/14

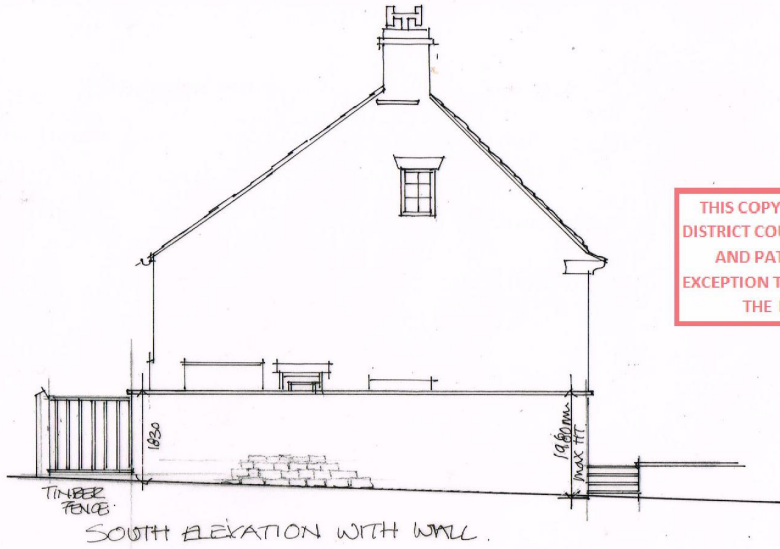


NOTES

RETAINING WALL CONSTRUCTED IN STONE TO MATCH THE HOUSE WITH STONE COPING STONE

THIS COPY HAD BEEN MADE BY OR WITH THE AUTHORITY OF RYEDALE DISTRICT COUNCIL PURSUANT TO SECTION 47 OF THE COPYRIGHT DESIGNS AND PATENTS ACT 1988. UNLESS THAT ACT PROVIDES A RELEVANT EXCEPTION TO COPYRIGHT. THE COPY MUST NOT BE COPIED WITHOUT THE PRIOR PERMISSION OF THE COPYRIGHT OWNER.

DATE VALID
9/12/14

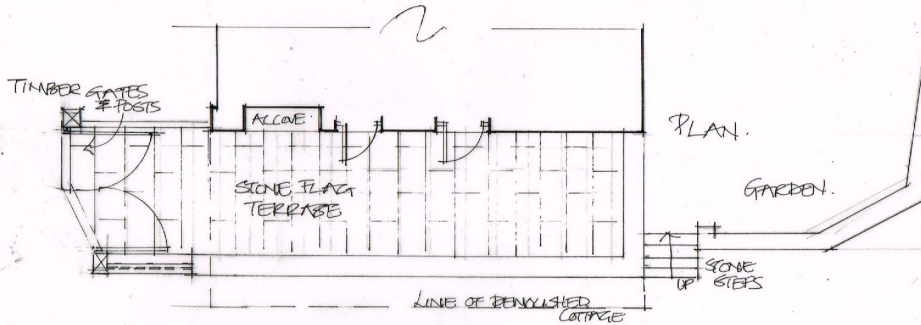

	
Project : Ashtree House, High Street, Nawton: Planning application 11/0564/FUL	
Title: South Elevation with wall	
Date October 2014	Scale: 1:100@A4
Drawing number: PL/156/02 Do not scale - check all dimensions on site. Copyright remains with the DC Architectural Design.	
DC Architectural Design Lund Court House Nawton York YO62 7TZ T 01751 430932 M 07768 960326 E info@dcarchitecturaldesign.co.uk www.dcarchitecturaldesign.co.uk	