
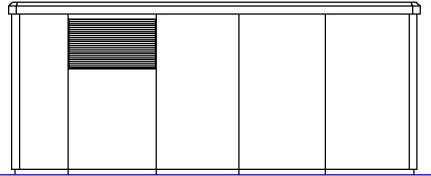


SITE_AUX_TRANSFORMER

THIS COPY HAS BEEN MADE BY OR WITH THE AUTHORITY OF RYEDALE DISTRICT COUNCIL PURSUANT TO SECTION 47 OF THE COPYRIGHT DESIGNS AND PATENTS ACT 1988. UNLESS THAT ACT PROVIDES A RELEVANT EXCEPTION TO COPYRIGHT, THE COPY MUST NOT BE COPIED WITHOUT THE PRIOR PERMISSION OF THE COPYRIGHT OWNER.

SITE / AUX TRANSFORMER

FLOOR PLAN

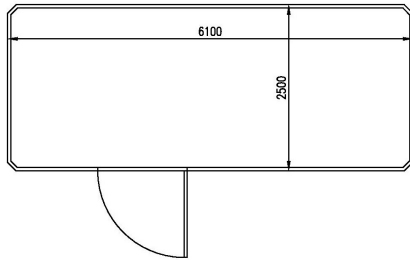


REAR ELEVATION


DATE VALID
01/04/15



FRONT ELEVATION

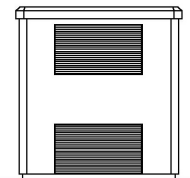

SIDE ELEVATION

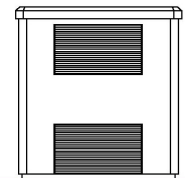

SIDE ELEVATION

A3 - (420 x 297) mm

Revision:

A	15/07/13	Scale	2:1	Date	20/04/15
By:	AS	Checked:		Approved:	
Drawn:		Checked:		Approved:	
Project Name:					

NOTES:

Peer Set: AS Scale: 1:50@A3 Sheet: SHEET 1

DRAWING TITLE:
SITE_AUX_TRANSFORMER_PLANS-ELEVATIONS


DRAWING NUMBER:
SITE_AUX_TRANSFORMER_01 STATUS: PRELIMINARY

Lightsource Renewable Energy Limited, Level 4, 20 Old Bailey, London, EC4M 3AN
 General: +44 (0) 20 333 300 0765
 Web: www.lightsource-re.co.uk
 info@lightsource-re.co.uk


Transformer Details




Plan View

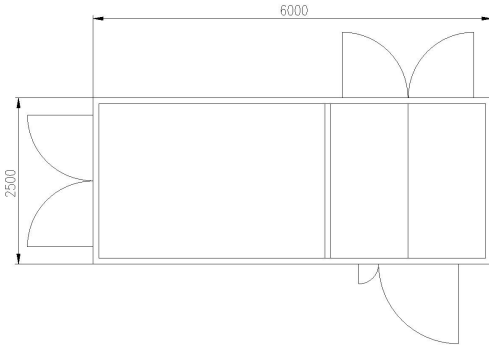


Rear View

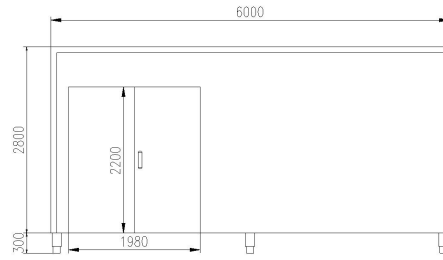

THIS COPY HAS BEEN MADE BY OR WITH THE AUTHORITY OF RYEDALE DISTRICT COUNCIL PURSUANT TO SECTION 47 OF THE COPYRIGHT DESIGNS AND PATENTS ACT 1988. UNLESS THAT ACT PROVIDES A RELEVANT EXCEPTION TO COPYRIGHT, THE COPY MUST NOT BE COPIED WITHOUT THE PRIOR PERMISSION OF THE COPYRIGHT OWNER.

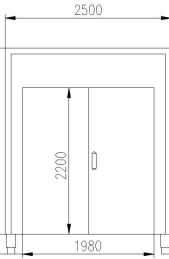

Left Side View

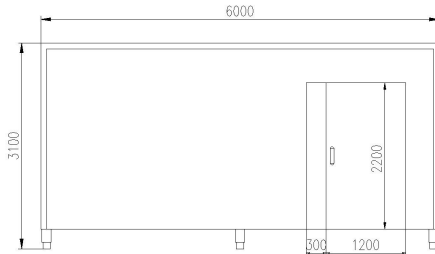

Front View



Right Side View

AS - (420 x 297) mm

DATE VALID
01/04/15

Transformer enclosures must be painted
RAL 6005 Moss Green

Transformer Details			
REV	DESCRIPTION	APPROVED	DATE
VB			27.11.13
Page Set	Scale	Sheet	Total
A3	1:50	1	1
DRAWING NUMBER	STATUS		
TD_01	Preliminary		



THIS DOCUMENT IS THE PROPERTY OF LIGHTSOURCE RENEWABLE ENERGY LTD. IT IS PROHIBITED TO REPRODUCE IT FOR OTHER PURPOSES WITHOUT AUTHORIZATION IN WRITING.




LIGHTSOURCE
SWITCHING ON SUNLIGHT

Lightsource Renewable Energy Limited, Level 5, 20 Old Bailey, London, EC4M 3AN
General: +44 (0) 203 200 8755
Web: www.lightsource-re.co.uk
info@lightsource-re.co.uk



DNO_BUILDING

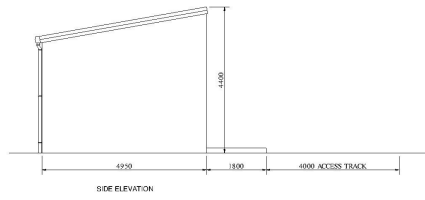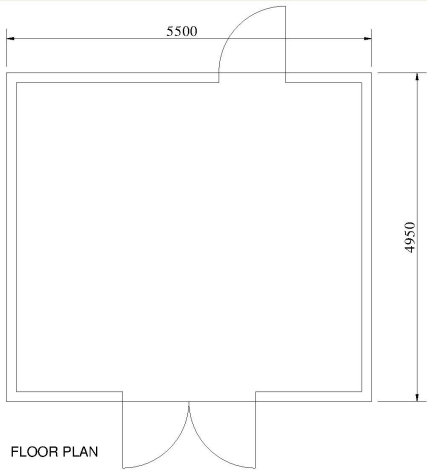

THIS COPY HAD BEEN MADE BY OR WITH THE AUTHORITY OF RYEDALE DISTRICT COUNCIL PURSUANT TO SECTION 47 OF THE COPYRIGHT DESIGNS AND PATENTS ACT 1988. UNLESS THAT ACT PROVIDES A RELEVANT EXCEPTION TO COPYRIGHT, THE COPY MUST NOT BE COPIED WITHOUT THE PRIOR PERMISSION OF THE COPYRIGHT OWNER.

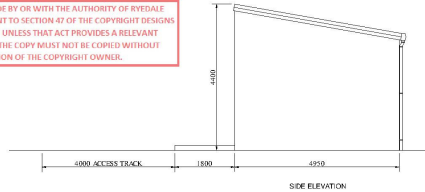


SIDE ELEVATIONS @ 1:100

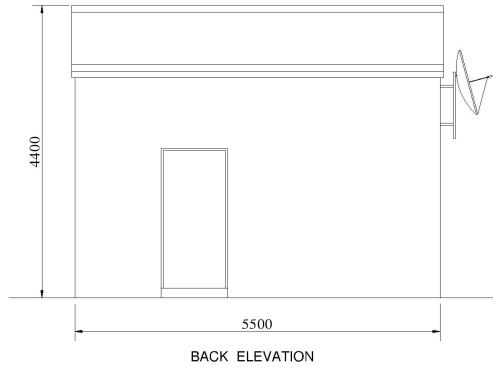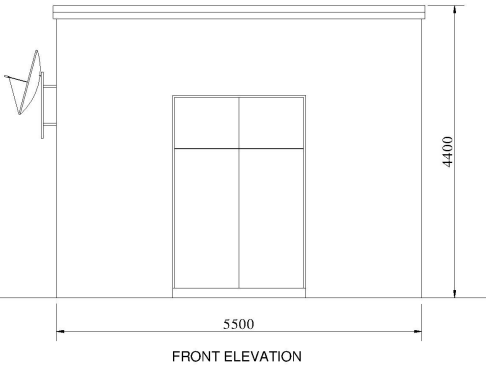

AS - (620 x 297) /mm

DATE VALID
01/04/15


THIS DOCUMENT IS THE PROPERTY OF LIGHTSOURCE RENEWABLE ENERGY LTD. IT IS PROHIBITED TO REPRODUCE IT FOR OTHER PURPOSES WITHOUT AUTHORIZATION IN WRITING.

DNO BUILDING DETAILS			
DA	DATE	DS:10.13	
ISSUES	REVISION	APPROVAL	DATES
Page Set: A3	Scale: 1:50@A3	Drawn:	SHEET#1
DRAWING NUMBER: DNO_01		STATUS: Preliminary	
			
LIGHTSOURCE SWITCHING ON SUNLIGHT			
Lightsource Renewable Energy Limited, Level 5, 70 Old Bailey, London, EC4M 3AN General: +44 (0) 20 330 8765 Web: www.lightsource-re.co.uk info@lightsource-re.co.uk			


Inverter Details




Plan View

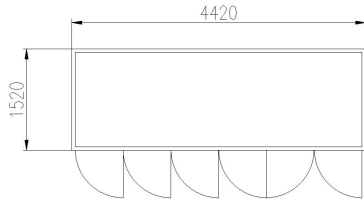


Rear View

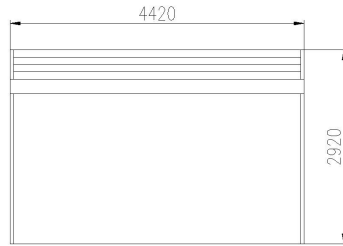


THIS COPY HAS BEEN MADE BY OR WITH THE AUTHORITY OF RYEDALE DISTRICT COUNCIL PURSUANT TO SECTION 47 OF THE COPYRIGHT DESIGNS AND PATENTS ACT 1988. UNLESS THAT ACT PROVIDES A RELEVANT EXCEPTION TO COPYRIGHT, THIS COPY MUST NOT BE COPIED WITHOUT THE PRIOR PERMISSION OF THE COPYRIGHT OWNER.

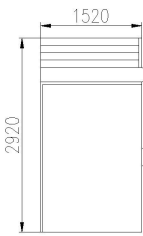

Left Side View

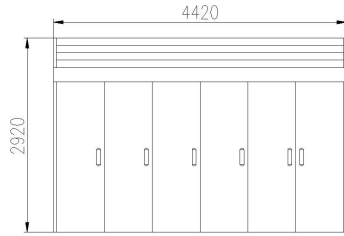

Front View

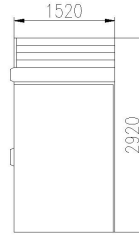

Right Side View

DATE VALID
01/04/15

Outdoor Inverters must be painted
RAL 6005 Moss Green

Inverter Details			
VERSION	REVISION	APPROVED	DATE
VB			28.11.13
Page Set	Scale	Sheet	Total
A3	1:50	1	1

DRAWING NUMBER: ID_01 STATUS: Preliminary






LIGHTSOURCE
SWITCHING ON SUNLIGHT
Lightsource Renewable Energy Limited, Level 5, 20 Old Bailey, London, EC4M 3AN
General: +44 (0) 203 290 8755
Web: www.lightsource-re.co.uk
info@lightsource-re.co.uk



THIS DOCUMENT IS THE PROPERTY OF LIGHTSOURCE RENEWABLE ENERGY LTD. IT IS PROHIBITED TO REPRODUCE IT FOR OTHER PURPOSES WITHOUT AUTHORIZATION IN WRITING.

AS - (420 x 297) mm

STORAGE_BUILDING

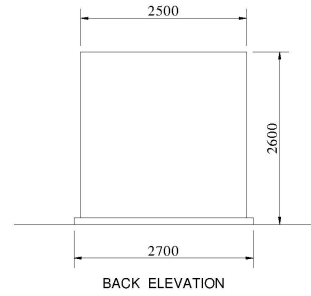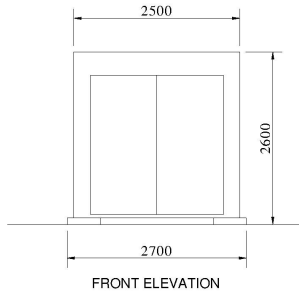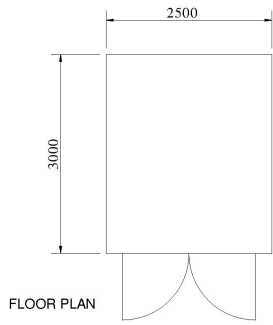

THIS COPY HAS BEEN MADE BY OR WITH THE AUTHORITY OF RYEDALE DISTRICT COUNCIL PURSUANT TO SECTION 47 OF THE COPYRIGHT DESIGNS AND PATENTS ACT 1988. UNLESS THAT ACT PROVIDES A RELEVANT EXCEPTION TO COPYRIGHT, THE COPY MUST NOT BE COPIED WITHOUT THE PRIOR PERMISSION OF THE COPYRIGHT OWNER.

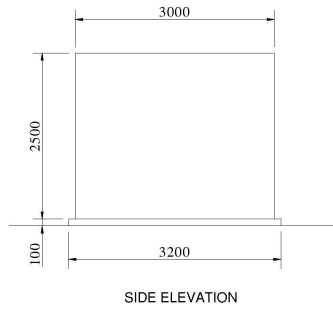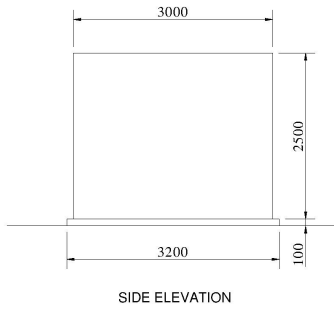

DATE VALID
01/04/15

Building must be painted
RAL 6005 Moss Green

STORAGE BUILDING DETAILS

DA	REVISED	APPROVED	DATE
			18.10.13

Page Set: A3 Scale: 1:50@A3 Draw: SHEET1


DRAWING NUMBER: SB_01 STAFF: Preliminary

LIGHTSOURCE
SWITCHING ON SUNLIGHT


Lightsource Renewable Energy Limited, Level 5, 70 Old Bailey, London, EC4M 3AN
General: +44 (0) 203 200 8755
Web: www.lightsource.co.uk
info@lightsource.co.uk

AS - (420 x 297) mm


COMMUNICATIONS_BUILDING

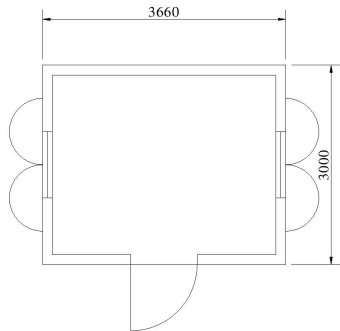

FLOOR PLAN

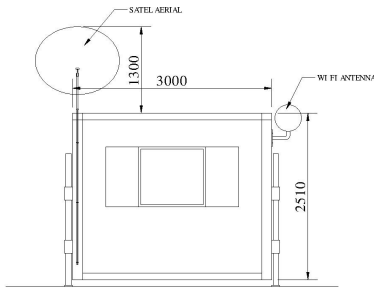


SIDE ELEVATION

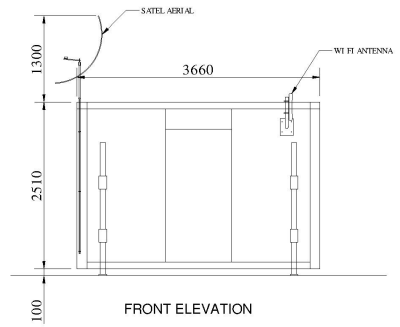


FRONT ELEVATION

THIS COPY HAS BEEN MADE BY OR WITH THE AUTHORITY OF RYEDALE DISTRICT COUNCIL PURSUANT TO SECTION 47 OF THE COPYRIGHT DESIGNS AND PATENTS ACT 1988. UNLESS THAT ACT PROVIDES A RELEVANT EXCEPTION TO COPYRIGHT, THE COPY MUST NOT BE COPIED WITHOUT THE PRIOR PERMISSION OF THE COPYRIGHT OWNER.

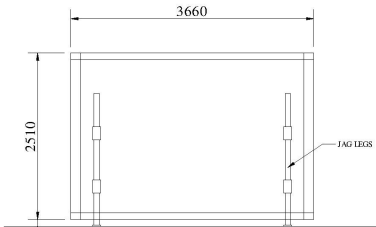

BACK ELEVATION

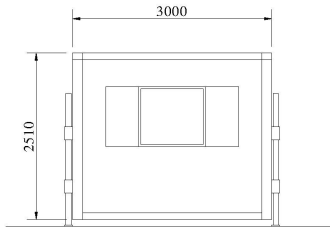

SIDE ELEVATION

DATE VALID
01/04/15

Building must be painted
RAL 6005 Moss Green

COMMUNICATIONS BUILDING DETAILS

DA	18.12.13
DESIGNER	DATE
APPROVED	DATE
Scale	1:50@A3
Sheet	SHEET 1

DRAWING NUMBER: CB_01 STATUS: Preliminary


LIGHTSOURCE
SWITCHING ON SUNLIGHT

Lightsource Renewable Energy Limited, Level 5, 20 Old Bailey, London, EC4M 3AN
General: +44 (0) 203 200 8765
Web: www.lightsource.co.uk
info@lightsource.co.uk


THIS DOCUMENT IS THE PROPERTY OF LIGHTSOURCE RENEWABLE ENERGY LTD. IT IS PROHIBITED TO REPRODUCE IT FOR OTHER PURPOSES WITHOUT AUTHORIZATION IN WRITING.

AS - (620 x 297) mm

CLIENT_SIDE_SUBSTATION_BUILDING

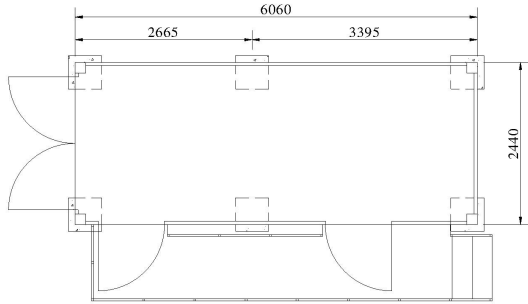


FLOOR PLAN

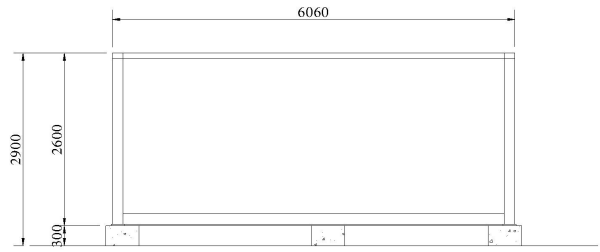


SIDE ELEVATION

THIS COPY HAS BEEN MADE BY OR WITH THE AUTHORITY OF RYEDALE DISTRICT COUNCIL PURSUANT TO SECTION 47 OF THE COPYRIGHT DESIGNS AND PATENTS ACT 1988. UNLESS THAT ACT PROVIDES A RELEVANT EXCEPTION TO COPYRIGHT, THE COPY MUST NOT BE COPIED WITHOUT THE PRIOR PERMISSION OF THE COPYRIGHT OWNER.

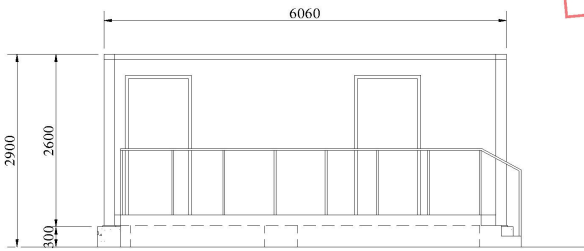

SIDE ELEVATION

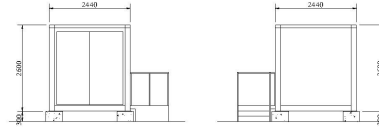

FRONT AND BACK ELEVATIONS @ 1:100

DATE VALID
01/04/15

Building must be painted
RAL 6005 Moss Green

REV	DESCRIPTION	APPROVED	DATE
DA			05.10.13

CLIENT SIDE SUBSTATION DETAILS

DA	DA	DA	DA
DA	DA	DA	DA

Page Set: A3 Scale: 1:50@A3 Date: SHEET 1

DRAWING NUMBER: CSBL_01 STATUS: Preliminary


LIGHTSOURCE
SWITCHING ON SUNLIGHT

Lightsource Renewable Energy Limited, Level 5, 20 Old Bailey, London, EC4M 3AN
General: +44 (0) 20 333 200 0755
Web: www.lightsource.co.uk
info@lightsource.co.uk

AS - (420 x 297) mm

CCTV POLE

THIS COPY HAS BEEN MADE BY OR WITH THE AUTHORITY OF BYSSALE DISTRICT COUNCIL PURSUANT TO SECTION 47 OF THE COPYRIGHT DESIGNS AND PATENTS ACT 1988. UNLESS THAT ACT PROVIDES A RELEVANT EXCEPTION TO COPYRIGHT, THE COPY MUST NOT BE COPIED WITHOUT THE PRIOR PERMISSION OF THE COPYRIGHT OWNER.

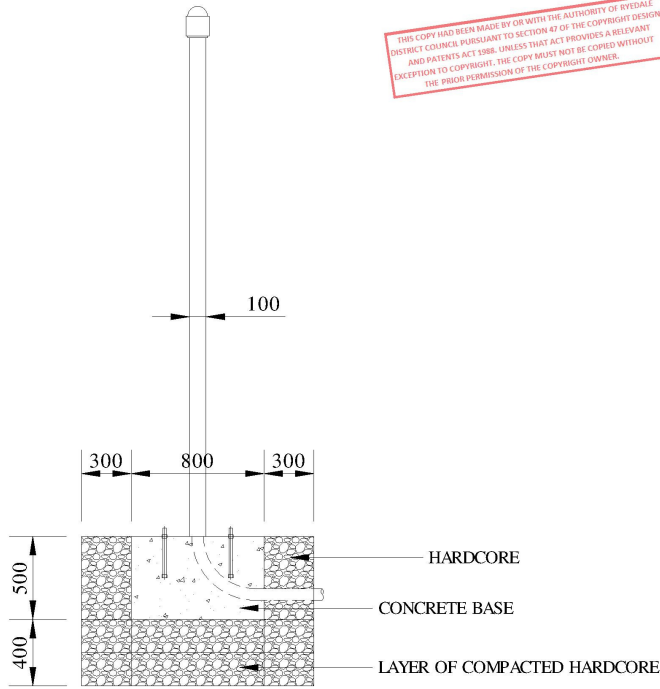


DATE VALID
01/04/15

CCTV POLE DETAILS			
DA	DESIGNED	APPROVED	DATE
			10.10.13
Page Set	Scale	Sheet	
A3	1:20@A3		SHEET 1
DRAWING NUMBER		SCALE	
CCTV_01		Preliminary	
LIGHTSOURCE SWITCHING ON SUNLIGHT			
Lightsource Renewable Energy Limited, Level 5, 20 Old Bailey, London, EC4M 3AN General: +44 (0) 20 300 8755 Web: www.lightsource.co.uk info@lightsource.co.uk			


THIS DOCUMENT IS THE PROPERTY OF LIGHTSOURCE RENEWABLE ENERGY LTD. IT IS PROHIBITED TO REPRODUCE IT FOR OTHER PURPOSES WITHOUT AUTHORIZATION IN WRITING.

AS - (ISO) 297 /mm


Toilet Cabinet

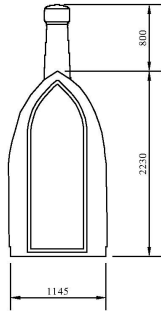

FRONT ELEVATION

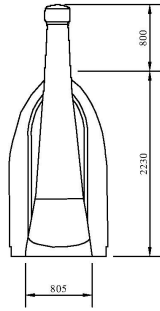


BACK ELEVATION

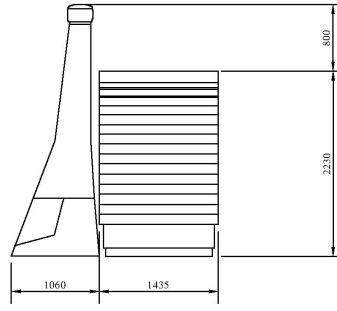


SIDE ELEVATION

THIS COPY HAS BEEN MADE BY OR WITH THE AUTHORITY OF WYDEALE DISTRICT COUNCIL PURSUANT TO SECTION 47 OF THE COPYRIGHT DESIGNS AND PATENTS ACT 1988. UNLESS THERE ACT PROVIDES A RELEVANT EXCEPTION TO COPYRIGHT, THE COPY MUST NOT BE COPIED WITHOUT THE PRIOR PERMISSION OF THE COPYRIGHT OWNER.

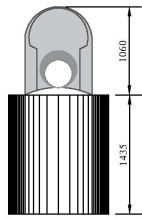


FLOOR PLAN

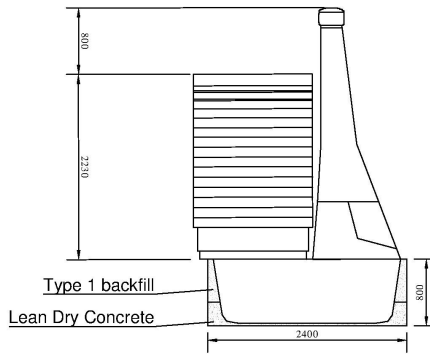

SIDE ELEVATION

DATE VALID
01/04/15


Toilet Cabinet			
NOV	DEC	JAN	FEB
			12.01.15
DESIGN	REVISED	APPROVED	DRAWN
Page No: A3	Scale: 1:40@A3	Drawn: SHERIFF	Sheet: 1
DRAWING NUMBER: VC_01		STATUS: Preliminary	
 LIGHTSOURCE SWITCHING ON SUNLIGHT			
Lightsource Renewable Energy Limited, 7th Floor, 33 Holborn, London, EC1N 3BT General: +44 (0) 20 759 8755 Web: www.lightsource.co.uk Email: info@lightsource.co.uk			

THIS DOCUMENT IS THE PROPERTY OF LIGHTSOURCE RENEWABLE ENERGY LTD. IT IS PROHIBITED TO REPRODUCE IT FOR OTHER PURPOSES WITHOUT AUTHORIZATION IN WRITING.

AS - (420 x 297) mm

STANDARD DEER FENCE DETAILS - inc. MAMMAL GATE


THIS COPY HAS BEEN MADE BY OR WITH THE AUTHORITY OF RYSDALE DISTRICT COUNCIL PURSUANT TO SECTION 47 OF THE COPYRIGHT DESIGNS AND PATENTS ACT 1988, UNLESS THAT ACT PROVIDES A RELEVANT EXCEPTION TO COPYRIGHT. THE COPY MUST NOT BE COPIED WITHOUT THE PRIOR PERMISSION OF THE COPYRIGHT OWNER.

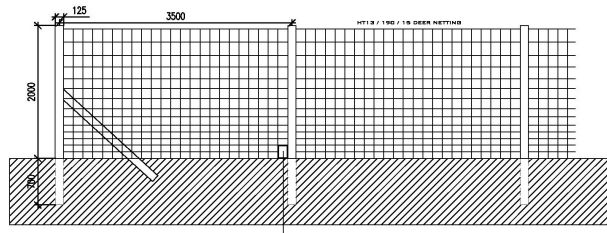

ELEVATION 1:50

BADGER/FOX/SMALL MAMMAL GATES FITTED AT APPROPRIATE POINTS TO ENABLE FREE ACCESS 150MM X 150MM

DATE VALID
01/04/15

PROJECT NAME	
DRAWING NAME	
DEER FENCE - inc. MAMMAL GATE	
SCALE - 1:50 @A3	DATE
DWG NO.	
 LIGHTSOURCE SWITCHING ON SUNLIGHT	