


ALL DIMENSIONS TO BE CHECKED ON SITE AND ANY DISCREPANCIES AND ADJUSTMENTS TO BE NOTED AND PASSED TO THE CONTRACT ADMINISTRATOR FOR FURTHER INSTRUCTIONS, IF IN DOUBT ASK.

THIS COPY HAS BEEN MADE UP FOR WITHIN THE BOUNDARY OF THE SITE. ANY CHANGES TO THE SITE PLAN OR THE CONSTRUCTION PROGRAMME MUST BE APPROVED BY THE ARCHITECT BEFORE ANY WORK BEGINS. THE CONTRACTOR SHALL BE RESPONSIBLE FOR OBTAINING ALL NECESSARY CONSENTS AND PERMISSIONS FROM THE LOCAL AUTHORITY AND ANY OTHER RELEVANT AGENCIES BEFORE COMMENCING WORK. THE CONTRACTOR SHALL BE RESPONSIBLE FOR OBTAINING ALL NECESSARY CONSENTS AND PERMISSIONS FROM THE LOCAL AUTHORITY AND ANY OTHER RELEVANT AGENCIES BEFORE COMMENCING WORK.

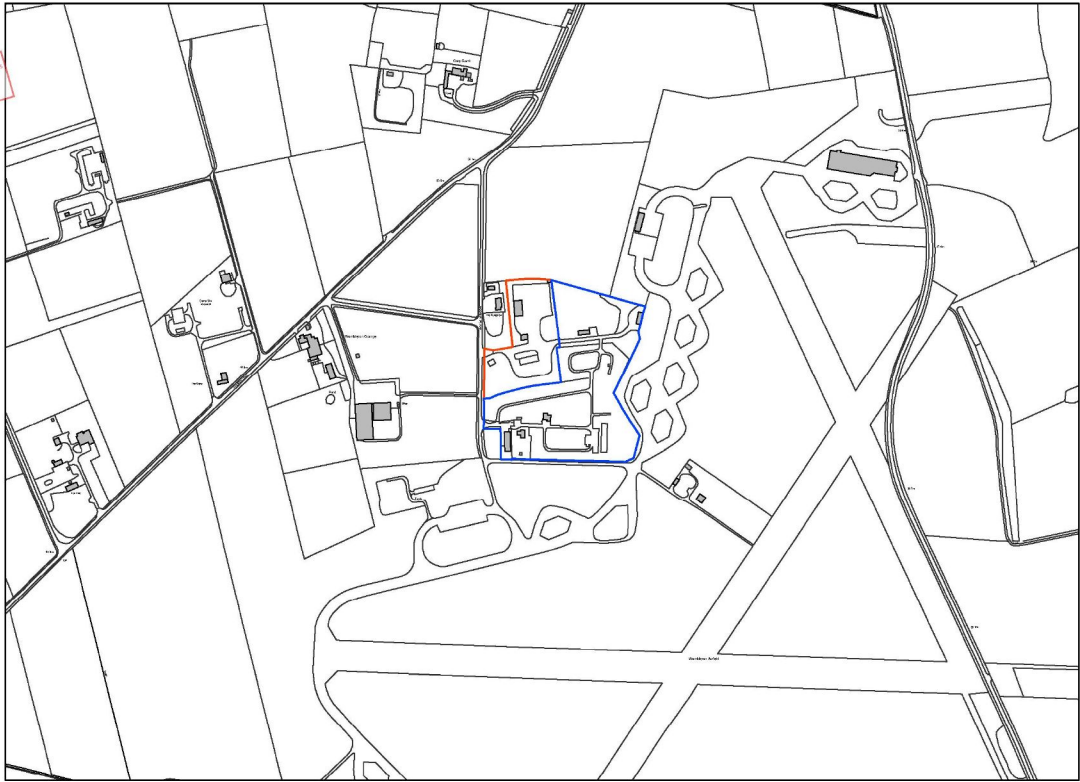

SITE LOCATION PLAN
SCALE: 1:5000

DATE VALID
02/10/15

RobsonArchitecture

T 07815 955 011
E david@robsonarchitecture.co.uk
W www.robsonarchitecture.co.uk

ROBSON ARCHITECTURE
 THE RHINGAI INN, PRIFFIELD
 ROAD, WALSFORD, EAST
 YORKSHIRE, YO25 5NU

JOB TITLE
 WOMBURTON CARAVAN PARK,
 WOMBURTON,
 YORKSHIRE

CLIENT
 MR & MRS D. WILLOUGHBY

DATE TITLE
 LOCATION PLAN

1:5000
 SCALE DATE DATE DRAWN DATE
 02/10/15 02/10/15 02/10/15 02/10/15

DRAWN BY
 10/10/01
 CHECKED BY
 02/10/15