


2000N

2000N

1980N

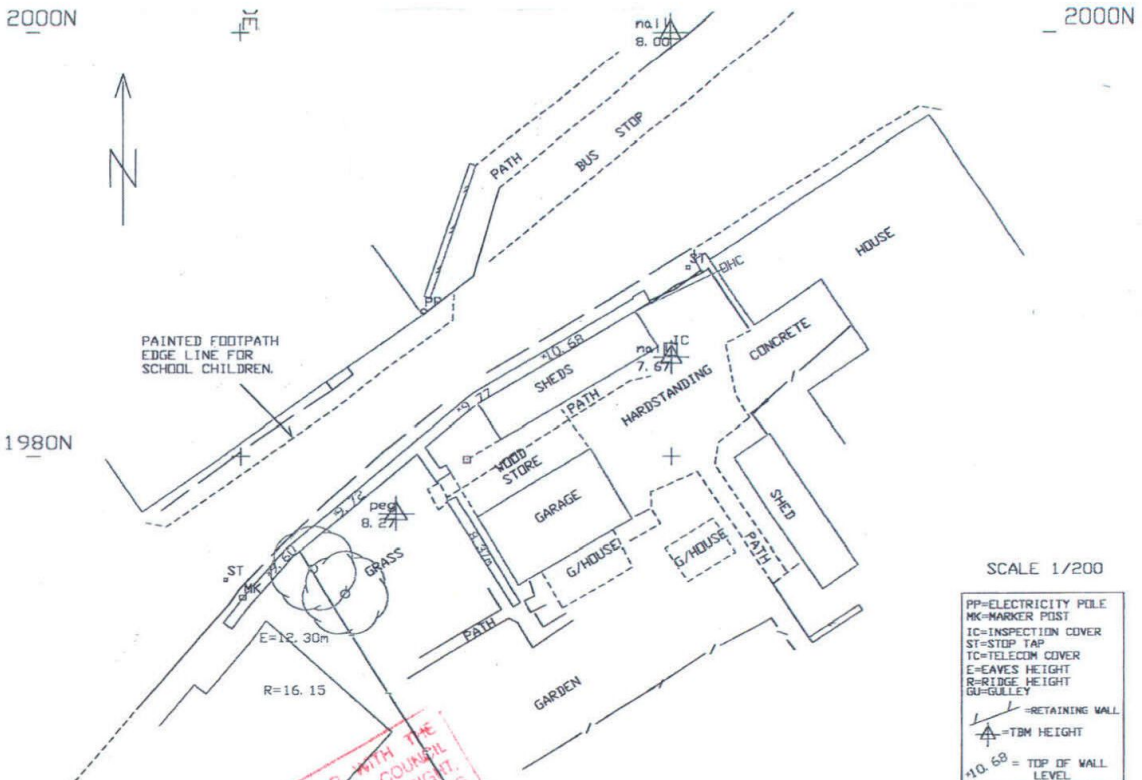


SCALE 1/200

PP	=ELECTRICITY POLE
MC	=MARKER POST
IC	=INSPECTION COVER
ST	=STOP TAP
TC	=TELECOM COVER
E	=EAVES HEIGHT
R	=RIDGE HEIGHT
GU	=GULLY
—	=RETAINING WALL
▲	=TBM HEIGHT
10.68	=TOP OF WALL LEVEL

TOPOGRAPHIC SURVEY

THIS COPY HAS BEEN MADE BY OR WITH THE
 AUTHORITY OF THE DISTRICT COUNCIL.
 PURSUANT TO SECTION 106 OF THE COPYRIGHT,
 ACT 1988. UNLESS OTHERWISE STATED,
 CHECKS AND PATENTS ACT 1988. UNLESS
 OTHERWISE STATED, THE DISTRICT COUNCIL
 PROVIDES A RELEVANT EXCEPTION TO
 COPYRIGHT, THE DISTRICT COUNCIL
 WITHOUT THE PRIOR PERMISSION OF THE
 COPYRIGHT OWNER.

CORNER HOUSE AT CHAPEL STREET, NAWTON BEADLAM,
 KIRBYMOORSIDE, N. YORKS., JAN. 2013
 RYEDALE LAND SURVEYS 01653 696213
 rtsurveys@tiscali.co.uk

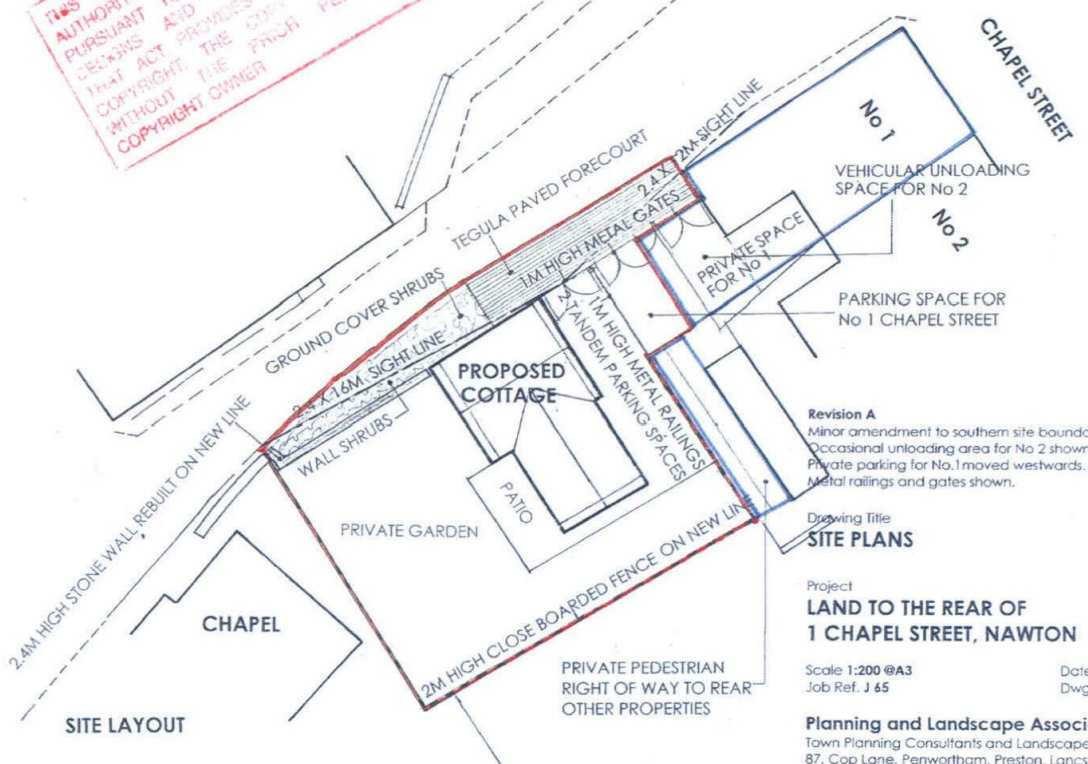

SITE LAYOUT

Revision A
 Minor amendment to southern site boundary.
 Occasional unloading area for No 2 shown.
 Private parking for No.1 moved westwards.
 Metal railings and gates shown.

Drawing Title
SITE PLANS

Project
**LAND TO THE REAR OF
 1 CHAPEL STREET, NAWTON**

Scale 1:200 @A3
 Job Ref. J 65
 Date 08/2013
 Dwg. No.04A

Planning and Landscape Associates Ltd
 Town Planning Consultants and Landscape Architects
 87, Cop Lane, Penwortham, Preston, Lancs. PR1 9AH
 Tel & Fax 01772 743047 djtoft@virginmedia.com