


REVISED PLAN


Do not scale from this drawing only written dimensions are to be used any other dimension are to be checked prior to work commencing. Check of work shown does not indicate that an existing survey has been carried out and reference should be made to the client for this information prior to work commencing.

knockdown construction to be similar to vacant adjacent property under parallel roof windows and doors to be above former sheds to be clad in upep boarding aluminium glaze and external sill pipes to be black
garage construction to match bungalow access driveway to be macadam.
surface water drainage to be to soakaway soil drainage to be to existing sewer in roadway


THIS DRAWING IS A PRELIMINARY DESIGN AND IS NOT TO BE USED FOR CONSTRUCTION WITHOUT THE WRITTEN APPROVAL OF THE ARCHITECT. ANY CHANGES TO THE DESIGN MUST BE APPROVED BY THE ARCHITECT PRIOR TO WORK COMMENCING.

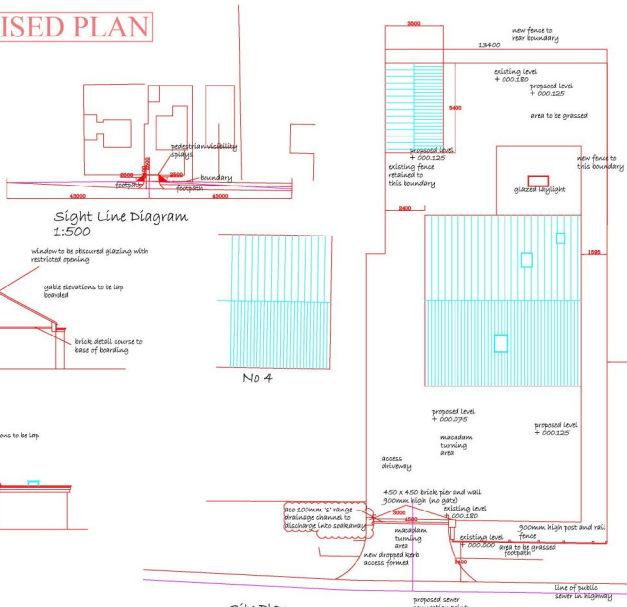


Sight Line Diagram 1:500

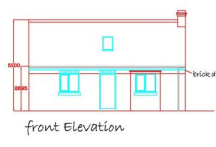


front Elevation

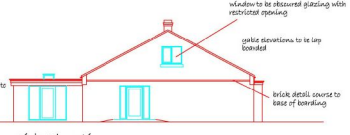


Side Elevation

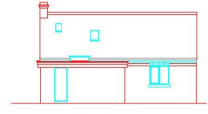


Rear Elevation

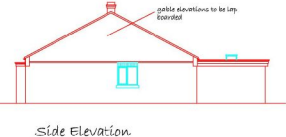


Side Elevation

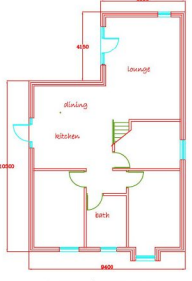


Ground Floor Plan

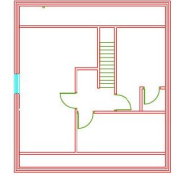

First Floor Plan

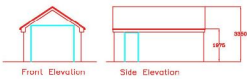

Front Elevation

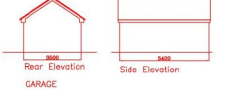

Side Elevation




Rear Elevation



Side Elevation

Site Plan

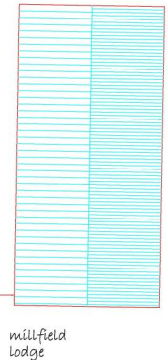

millfield lodge

Revisions	By	Date
1.1	Site plan and plan amended	18/07/14
1.2	Site plan amended	18/07/14
1.3	Site plan amended	18/07/14
SERIES ONE DESIGN ASSOCIATES
Architectural Design
Bishopthorpe York
Tel: 01904 638003 e-mail: info@seriesone.com

DRAWING TITLE
PROPOSED DWELLING
LAND ADJ MILLFIELD LODGE
MAIN STREET
AMOTHERBY

PROPOSED SITE PLAN
PROPOSED PLANS/ELEVATIONS

SCALE 1:100 DATE JUNE 2014
DRAWING NUMBER MP/2014/1/1K