

NOTES
LEVELS REALTIED TO OSBM ON
NEWBIGGIN, VALUE 31.67M AOD

KEY

CH	- CEILING HEIGHT
FR	- FLOOR FINISH
LSR	- UNDERSIDE OF RISE
USJ	- UNDERSIDE OF JOIST
USG	- UNDERSIDE OF GIRDER
USB	- UNDERSIDE OF BEAM
WH	- WINDOW HEAD HEIGHT
WC	- WINDOW CILL HEIGHT
DH	- DOOR HEAD HEIGHT
DC	- DOOR CILL HEIGHT
PS	- POWER SOCKET
DS	- DOUBLE POWER SOCKET
LS	- LIGHT SWITCH / SWITCH PLATE
BT	- TELEPHONE SOCKET
FP	- THERMISTAT / TIME CLOCK
FP	- FIRE PLACE

RYEDALE D.C.

- 9 DEC 2009

09/0308/FW
DEVELOPMENT CONTROL

PLANNING

W.R. DUNN & CO LTD.
CHARTERED BUILDING SURVEYORS
& ARCHITECTS.
27 FRONT STREET, ACORN, YORK, YO9 3HW
Telephone: 01904 620001 Fax: 01904 620000


Client
FITZWILLIAM (MALTON) ESTATES

Job Title
49 & 51 WHEELGATE
MALTON


Drawing Title
EXISTING
CELLAR FLOOR PLAN
GROUND FLOOR PLAN

Scale: 1:50 @ A1	1:100 @ A3	Drawn: RS	Checked: RP
Date: SEP 2008			

Drawing Number
G29333 - 002

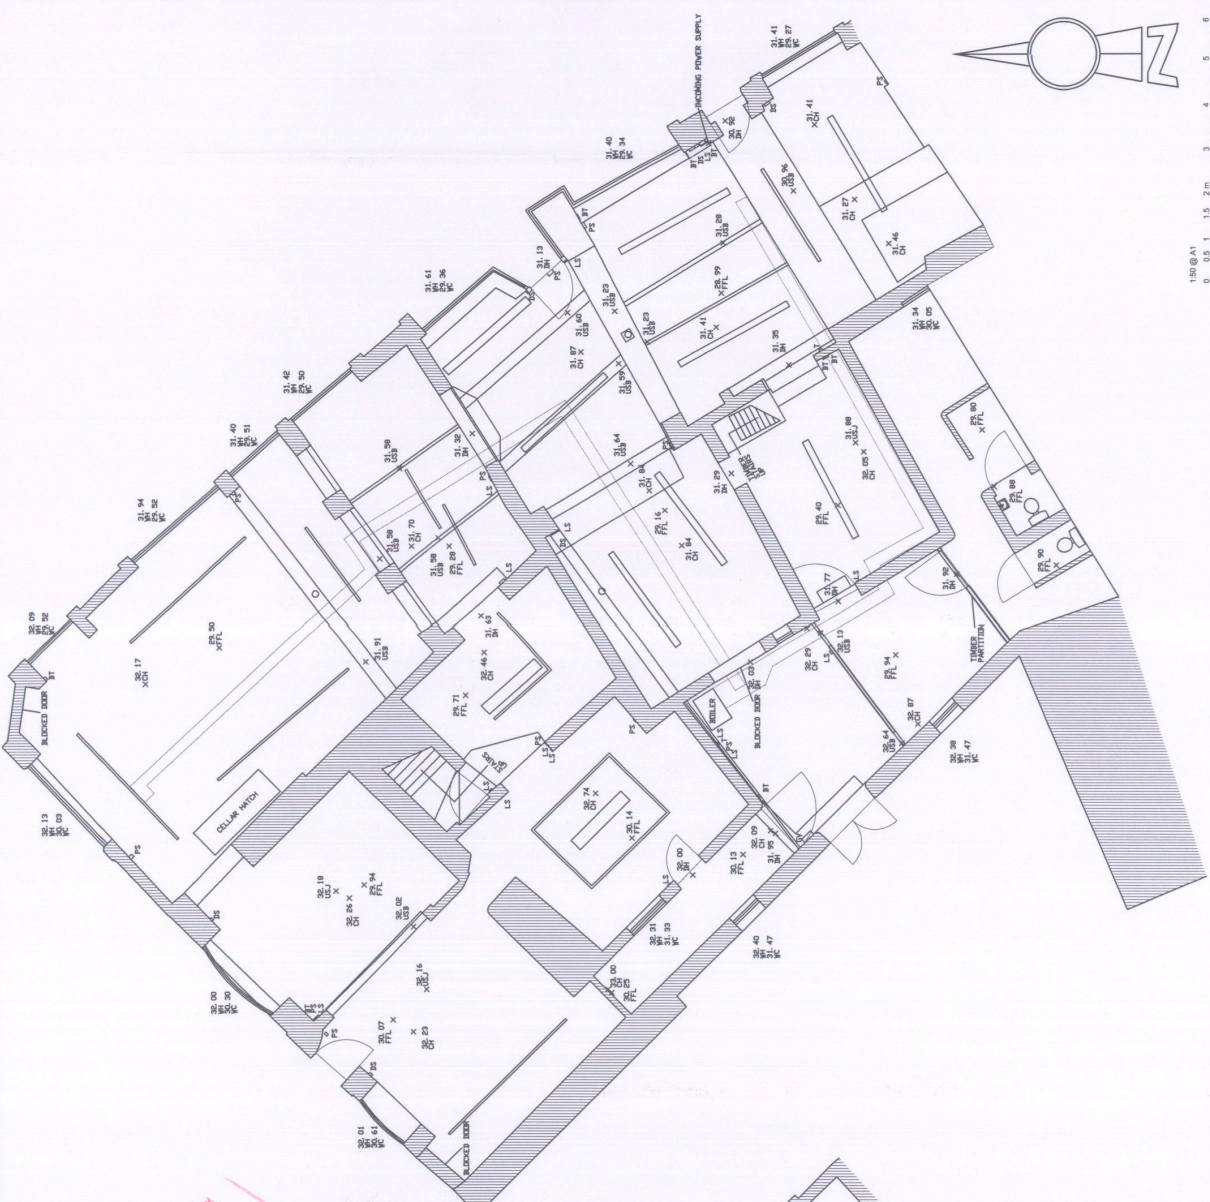

THIS COPY HAS BEEN MADE BY OR WITH THE AUTHORITY OF THE ARCHITECTURAL DESIGNER OF THE DRAWING. PERMISSION IS GRANTED BY THE ARCHITECTURAL DESIGNER TO REPRODUCE THIS DRAWING FOR THE ARCHITECTURAL DESIGNER'S OWN USE ONLY. NO OTHER REPRODUCTION OR COMMUNICATION IN ANY FORM OR BY ANY MEANS IS PERMITTED WITHOUT THE WRITTEN PERMISSION OF THE ARCHITECTURAL DESIGNER.

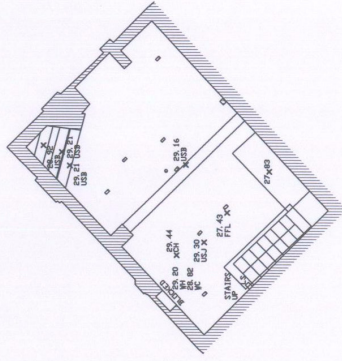

EXISTING CELLAR FLOOR PLAN

EXISTING GROUND FLOOR PLAN

NOTES
LEVELS REALTIED TO OSBM ON
NEWBIGGIN, VALUE 31.67M AOD

- KEY**
- CHL - CEILING HEIGHT
 - FFL - FINISHED FLOOR LEVEL
 - USR - UNDERSIDE OF RIDGE
 - USJ - UNDERSIDE OF JOIST
 - USB - UNDERSIDE OF BEAM
 - WH - WINDOW HEAD HEIGHT
 - NC - WINDOW CILL HEIGHT
 - PH - DOOR HEAD HEIGHT
 - PS - POWER SOCKET
 - DS - DOUBLE POWER SOCKET
 - LS - LIGHT SWITCH / SWITCH PLATE
 - BT - TELEPHONE SOCKET
 - FP - FIRE PLACE

RYEDALE D.C.
- 9 DEC 2009
09/10/2010/FW
DEVELOPMENT CONTROL

PLANNING

any alterations must satisfy all submissions on site before commencing any work or making any floor covering


W.R.DUNN & CO LTD.
CHARTERED BUILDING SURVEYORS
& ARCHITECTS.
27 FRONT STREET, ACOCK, YORK, YO3 3BW
TEL: 01904 611111 FAX: 01904 611112

Client
FITZWILLIAM (MALTON) ESTATES

Job Title
49 & 51 WHEELGATE
MALTON

Drawing Title EXISTING FIRST FLOOR PLAN	
Scale 1:50 @ A1 1:100 @ A3	Drawn RS
Date SEP 2008	Checked RP

Drawing Number
G2933 - 003

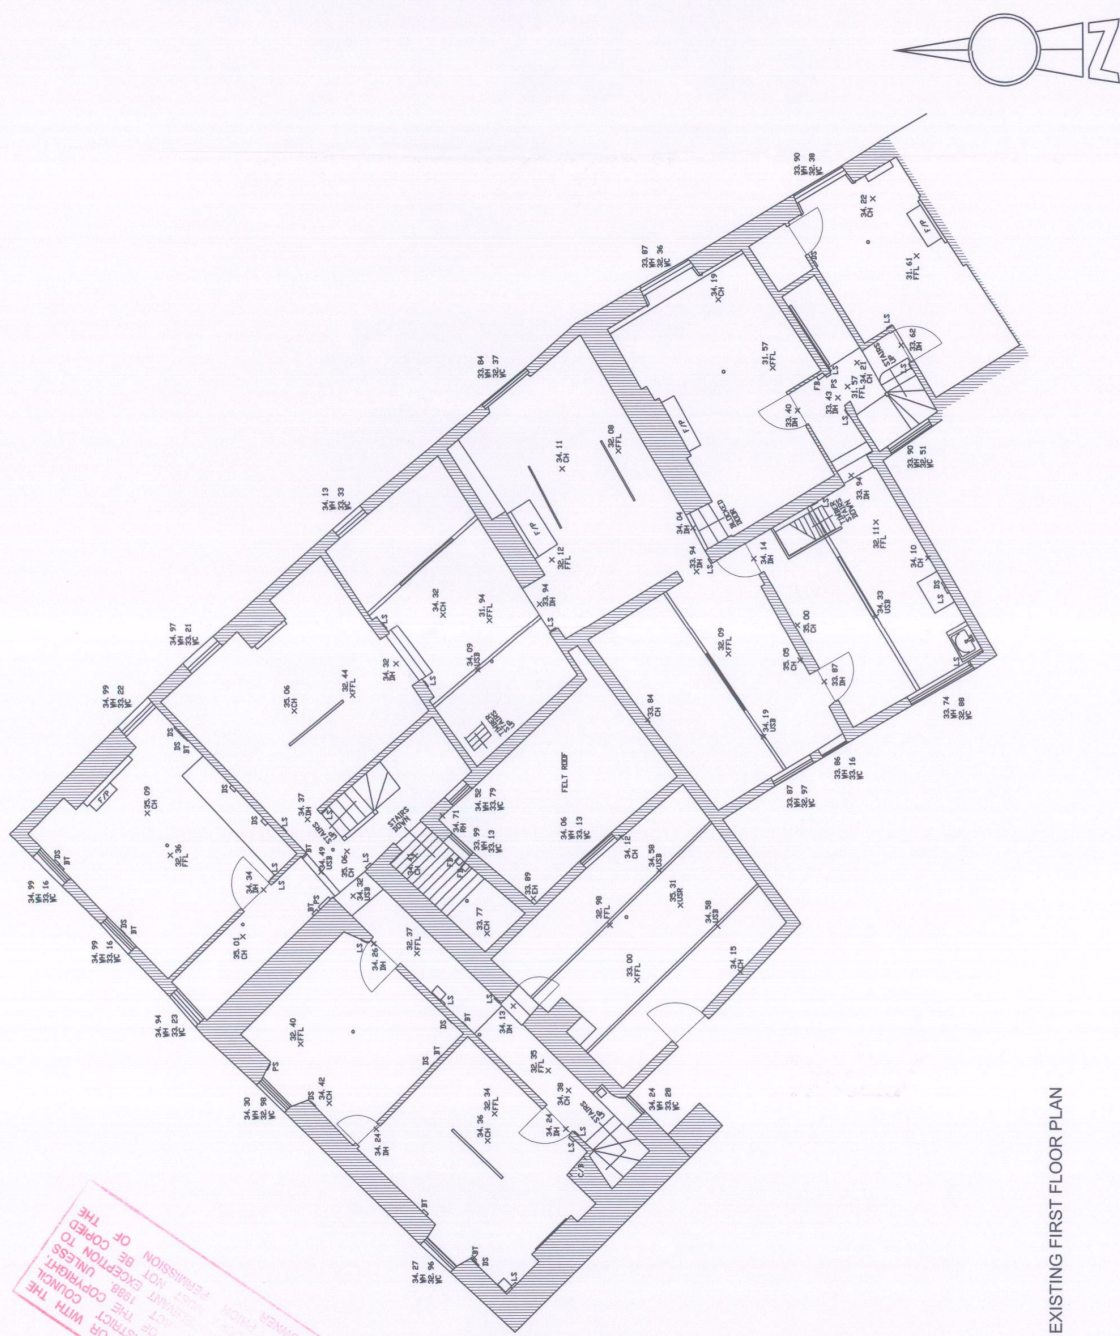

EXISTING FIRST FLOOR PLAN

THIS COPY HAS BEEN MADE BY OR WITH THE
 AUTHORITY OF THE DISTRICT COUNCIL
 UNLESS OTHERWISE STATED. PERMISSION OF THE
 COPYRIGHT OWNER
 WITHOUT THE WRITTEN PERMISSION OF THE
 COPYRIGHT ACT AND SECTION 17B EXCEPT TO
 RESUME TO MAKE A COPY OF THE DOCUMENT
 FOR PERSONAL OR HOUSEHOLD USE ONLY.

NOTES
LEVELS REALTED TO OSBM ON
NEWBIGGIN. VALUE 31.67M AOD

- KEY**
- CH - CEILING HEIGHT
 - USR - UNDERSIDE OF RIGID
 - USJ - UNDERSIDE OF JOIST
 - USG - UNDERSIDE OF GIRDER
 - USP - UNDERSIDE OF PLATE
 - WC - WINDOW HEAD HEIGHT
 - DH - DOOR HEAD HEIGHT
 - PC - POWER SOCKET
 - DS - DOUBLE POWER SOCKET
 - LS - LIGHT SWITCH / SWITCH PLATE
 - BT - TELEPHONE SOCKET
 - FP - FIRE PLACE

RYEDALE D.C.
- 9 DEC 2009
09/10/3081/KW
DEVELOPMENT CONTROL


PLANNING

W.R. DUNN & CO LTD.
27 FRONT STREET, ACCORN, YORK, YO24 8HW
TEL: 01904 611111 FAX: 01904 611112

Client: FITZWILLIAM (MALTON) ESTATES
Job Title: 48 & 51 WHEELGATE MALTON


Drawing Title: EXISTING SECOND FLOOR PLAN
Scale: 1:50 @ A1 1:100 @ A3
Date: SEP 2008
Drawn: RB
Checked: RP

Drawing Number: G2933 - 004

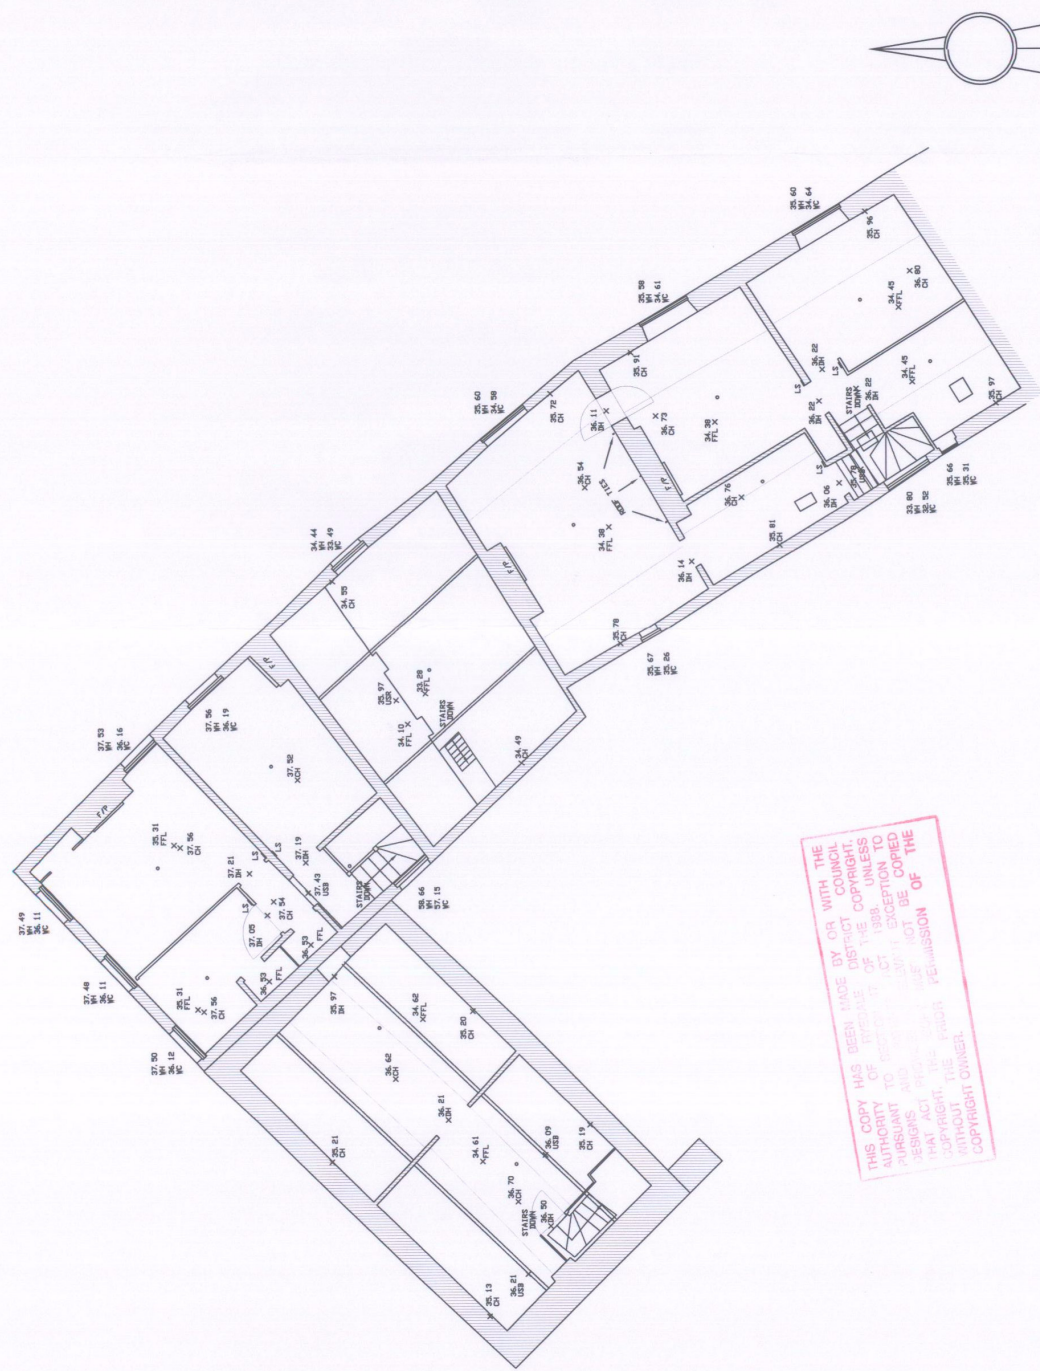

THIS COPY HAS BEEN MADE BY OR WITH THE AUTHORITY OF THE DISTRICT COUNCIL. NO LIABILITY IS ACCEPTED BY THE DISTRICT COUNCIL FOR ANY LOSS OR DAMAGE TO ANYTHING OR FOR ANY INJURY TO ANY PERSONS OR PROPERTY ARISING FROM THE USE OF THIS COPY. THE DISTRICT COUNCIL IS NOT RESPONSIBLE FOR THE CONTENTS OF THIS COPY. THE DISTRICT COUNCIL IS NOT RESPONSIBLE FOR THE CONTENTS OF THIS COPY.

EXISTING SECOND FLOOR PLAN

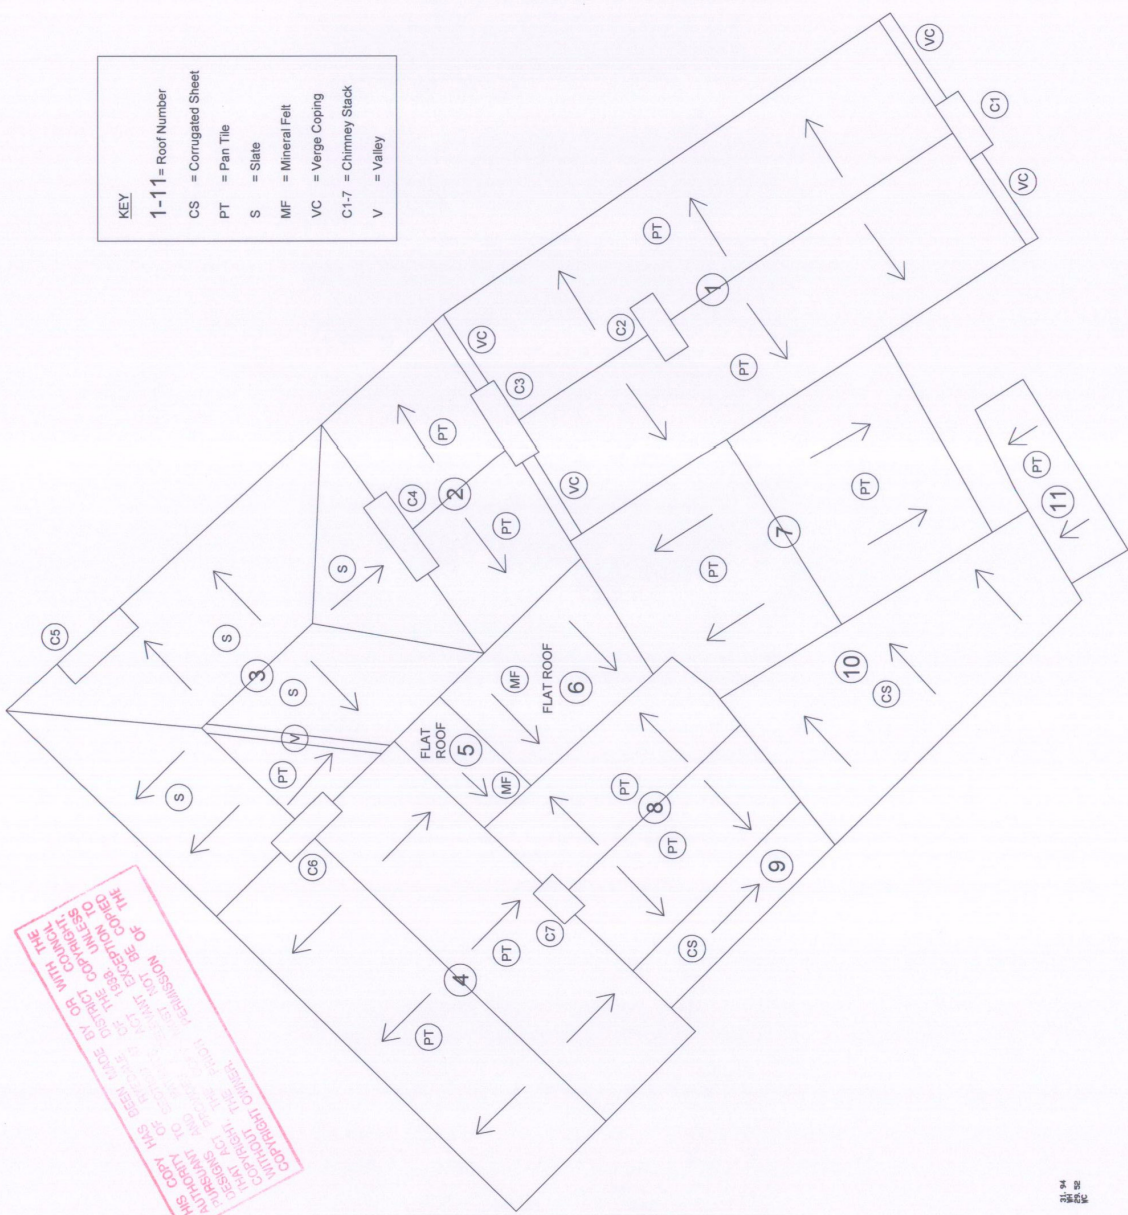

KEY

1-11 = Roof Number

CS = Corrugated Sheet

PT = Pan Tile

S = Slate


MF = Mineral Felt

VC = Vergé Coping

C1-7 = Chimney Stack

V = Valley

THIS COPY HAS BEEN MADE BY OR WITH THE
 AUTHORITY OF THE ARCHITECT OR ARCHITECTS
 AND IS NOT TO BE USED FOR ANY OTHER
 PURPOSES WITHOUT THE WRITTEN PERMISSION OF
 THE ARCHITECT OR ARCHITECTS.
 THE ARCHITECT OR ARCHITECTS ACCEPT NO
 LIABILITY FOR THE CONSTRUCTION OF THE
 WORK OR FOR THE ACCURACY OF THE INFORMATION
 CONTAINED HEREIN.

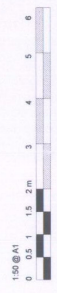

RYEDAILE D.C.

- 9 DEC 2009

0910308/FW
DEVELOPMENT CONTROL

PLANNING

CONTRACTOR MUST VERIFY ALL DIMENSIONS OF SITE BEFORE COMMENCING ANY WORK ON THIS DRAWING

W.R. DUNN & CO LTD.
 CHARTERED BUILDING SURVEYORS
 & ARCHITECTS.
 27 PRINCE STREET, ACONH, YORK, YO26 3PW
 TEL: 01904 611111 FAX: 01904 611112

Client: FITZWILLIAM (MALTON) ESTATES

Job Title: 49 & 51 WHEELGATE MALTON

Drawing Title EXISTING ROOF PLAN	
Scale: NOT TO SCALE	Drawn: RAS
Date: JAN 2009	Checked: BC

Drawing Number
G2933 - 007