




A - Long Front Elevation - 1:100

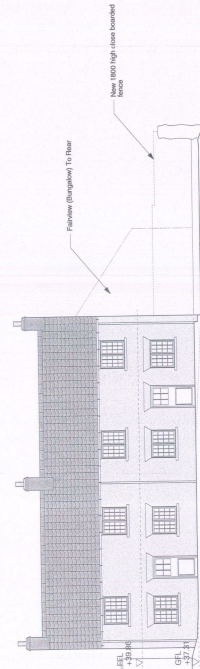


C - Side Elevation - 1:50

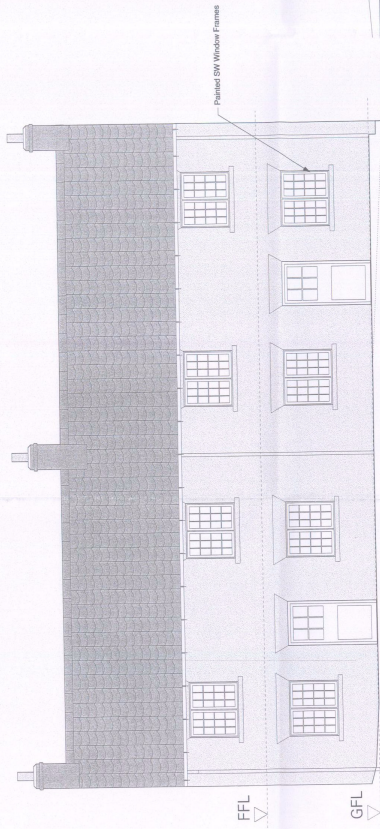

B - Front Elevation - 1:50

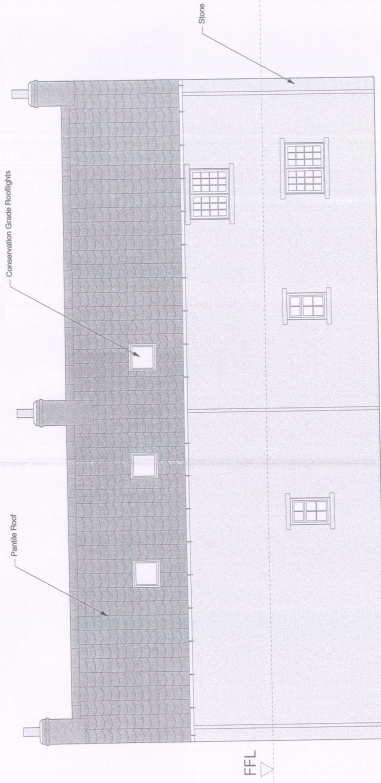

D - Rear Elevation - 1:50

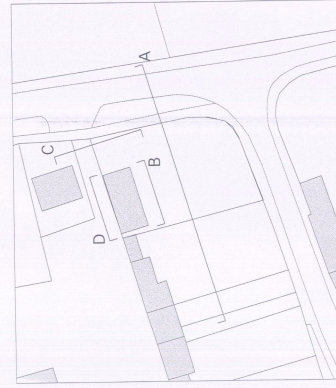

Key Plan - 1:500

Forkers Lane

Fairview (Bungalow)

Fairview (Bungalow) To Rear

New 1000 High front boarded fence

Painted SW Window Frames

Conservation Grade Rooflights

Snow

Parakee Roof

FFL

GFL

FFL

THIS COPY IS VALID FOR THE PROJECT ONLY. IT IS NOT TO BE USED FOR ANY OTHER PROJECT. ANY REUSE OF THIS COPY WITHOUT THE WRITTEN PERMISSION OF THE ARCHITECT IS STRICTLY PROHIBITED.

RYEDALE D.C.

11 JAN 2010

REVISIONS CONTROL

01/10/12/fcu

bramhall bienkham RIBA #

The Maltings, Abbey, North Yorks, YO17 7DP

01904 883333 • 01904 883333 • www.bramhall.com

at Forkers Lane / Chapel Road - Settrington

by Birdsall Estates Company Ltd

Proposed Elevations - Jan 09

Scale: 1:100

Project No: 17.12.09

Sheet No: 105

Client: Vajrales