

**PROPOSED EQUIPMENT**

CABINET DETAILS:  
 116 BLENNEM CABINET ON NEW ROOT FOUNDATION  
 DIMENSIONS: 1910X710X1854 HIGH  
 MATERIAL: STEEL  
 COLOUR: GREEN  
 116 M4 LINK A/C CABINET ON NEW ROOT FOUNDATION  
 DIMENSIONS: 600X500X1520 HIGH  
 MATERIAL: STEEL  
 COLOUR: GREEN


15m HUTCHINSON TELEGRAPH POLE ON A NEW ROOT FOUNDATION

**PROPOSED WORKS**

- NEW SITE BUILD:
1. INSTALLATION OF NEW EXTERNAL BLENNEM EQUIPMENT CABINET & M4 LINK A/C CABINET ON NEW ROOT FOUNDATIONS.
  2. INSTALLATION OF 15m HUTCHINSON TELEGRAPH POLE ON A NEW ROOT FOUNDATION
  3. NEW INCOMING POWER SUPPLY BY REC TO NEW M4 LINK A/C CABINET.
  4. NEW INCOMING TX SUPPLY TO NEW M4 LINK A/C CABINET.
  5. PROPOSED APPROX 100m LONG 3m WIDE ACCESS TRACK TO BE CONSTRUCTED FROM EXISTING ACCESS GATES LEADING TO SITE VIA 4x4, RRV, ATV & CHERRY PICKER



THIS COPY HAD BEEN MADE BY OR WITH THE AUTHORITY OF RYEDALE DISTRICT COUNCIL PURSUANT TO SECTION 47 OF THE COPYRIGHT DESIGNS AND PATENTS ACT 1988. UNLESS THAT ACT PROVIDES A RELEVANT EXCEPTION TO COPYRIGHT, THE COPY MUST NOT BE COPIED WITHOUT THE PRIOR PERMISSION OF THE COPYRIGHT OWNER.

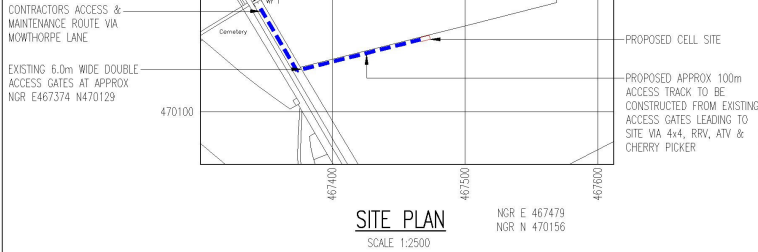

**SITE PLAN**  
 SCALE 1:2500  
 NGR E 467479  
 NOR N 470156



**LOCATION PLAN**  
 SCALE 1:25000

REPRODUCED FROM ORDNANCE SURVEY PROMAP DATA © CROWN COPYRIGHT 2016  
 LICENCE NUMBER 100020449

EXCLUSION ZONES CONFORM TO THE IONRP REFERENCE LEVEL FOR LIMITED EXPOSURE TO MEMBERS OF THE GENERAL PUBLIC

**ROUTE ACCESS KEY**

- 4x4, RRV, ATV & CHERRY PICKER ACCESS

**NOTES:**

ACCESS:  
 UPON ARRIVAL IN THE VILLAGE OF TARRINGTON, TAKE THE TURNING FOR MOWTHORPE LANE. PROPOSED LOCATION IS SITUATED APPROX 100m FROM MOWTHORPE LANE WITHIN FARM FIELD.

A PROPOSED APPROX 100m LONG 3m WIDE STONE BASED ACCESS TRACK WILL BE REQUIRED TO ACHIEVE ACCESS LEADING TO SITE VIA 4x4, RRV, ATV & CHERRY PICKER

OVERHEAD POWERLINES ARE APPROX 70m SOUTH WEST OF PROPOSED SITE LOCATION

B	ACCESS TO SITE CLARIFIED & SITE RE-LOCATED	12.01.17	AS	DH
A	ISSUED FOR APPROVAL	10.01.17	AS	DH

No.	Revision	Date	By	chkd
 Hatfield Business Park Hatfield Hertfordshire AL10 9BW Tel: 01707 913300 Fax: 01707 913001				

 WHP Wilkinson Helusy St. James Business Centre, Willington Causeway, Warrington, WAA 6PS Tel: 01925 424100 Fax: 01925 424101 e-mail: whp@wilkinson-helusy.co.uk	
--	--

**Site Name & Address:**  
 MOWTHORPE LANE, YORK, NORTH  
 YORKSHIRE, YO60 6PZ

**Title:**  
 PROPOSED TELECOMMUNICATIONS  
 ESN5010  
 SITE LOCATION

**Purpose of Issue:**  
 PLANNING

**Drawing No:**  
 ESN5010/75251 - 01

**Cell No:** 75251      **Site No:** ESN5010

<b>Issue:</b> B	<b>Scale:</b> AS STATED	<b>CR:</b> DMH	<b>Date:</b> 10.01.17
<b>DR:</b> AR	<b>Date:</b> 10.01.17	<b>App:</b> DMH	<b>Date:</b> 10.01.17

DATE VALID  
 01.02.17

10mm  
10mm  
10mm  
A3