


REVISED PLAN

THIS PLAN HAS BEEN REVISED TO REFLECT THE COMMENTS OF THE LOCAL AUTHORITY AND THE ARCHITECTS. THE CLIENT ACCEPTS THAT THE ARCHITECTS ARE NOT RESPONSIBLE FOR THE DESIGN OF THE CONSTRUCTION OF THE BUILDING OR THE PERFORMANCE OF THE BUILDING. THE CLIENT ACCEPTS THAT THE ARCHITECTS ARE NOT RESPONSIBLE FOR THE DESIGN OF THE CONSTRUCTION OF THE BUILDING OR THE PERFORMANCE OF THE BUILDING.


24.10.17

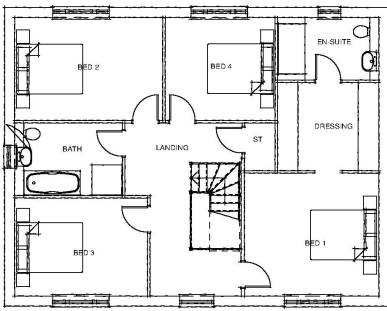


FIRST FLOOR PLAN




FRONT ELEVATION

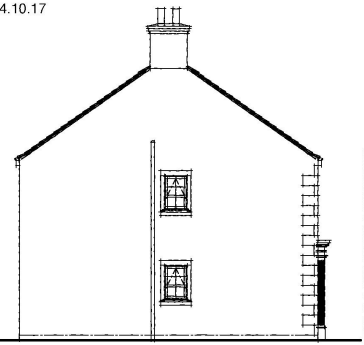


SIDE ELEVATION

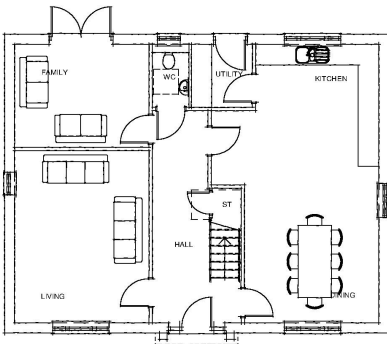

GROUND FLOOR PLAN

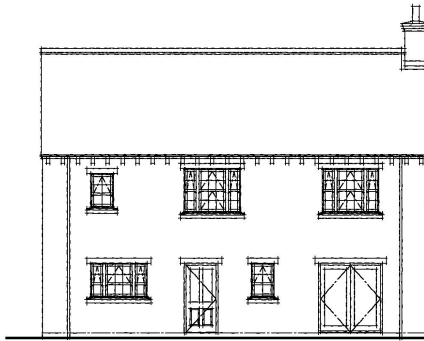

REAR ELEVATION

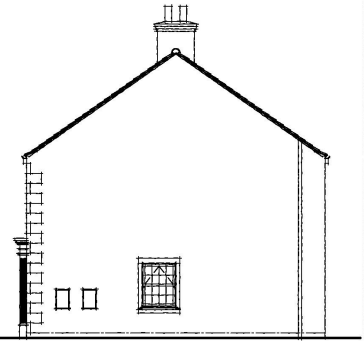

SIDE ELEVATION



CDM 2015 REGULATIONS APPLY

<table border="1"> <tr> <td>C</td> <td>06/09/17</td> <td>ROOFTOP CORROR CHANGED TO 3088G</td> </tr> <tr> <td>B</td> <td>23/08/17</td> <td>MINOR ADJUSTMENTS FOLLOWING WORKING DROPS</td> </tr> <tr> <td>A</td> <td>14/06/17</td> <td>TOMMY CHERRY</td> </tr> <tr> <th>REV</th> <th>DATE</th> <th>AMENDMENT</th> </tr> </table>	C	06/09/17	ROOFTOP CORROR CHANGED TO 3088G	B	23/08/17	MINOR ADJUSTMENTS FOLLOWING WORKING DROPS	A	14/06/17	TOMMY CHERRY	REV	DATE	AMENDMENT	<p>01 845 5247 58 info@dparchitects.co.uk www.dparchitects.co.uk</p> <p>CHARTERED ARCHITECTS 25 Market Place, Thirsk North Yorkshire YO7 1LW</p>	<p>CLIENT: MULGRAVE PROPERTIES</p>	<p>PROJECT: Development at Low Moorgate, Rillington</p>	<p>SCALE: 1 : 100 @ A3</p>	<p>DATE: MAY 2017</p>
	C	06/09/17	ROOFTOP CORROR CHANGED TO 3088G														
B	23/08/17	MINOR ADJUSTMENTS FOLLOWING WORKING DROPS															
A	14/06/17	TOMMY CHERRY															
REV	DATE	AMENDMENT															
<p>DRAWN: JW</p>	<p>CHECKED: -</p>	<p>DWG NO: 3751/PD/12</p>	<p>REV: C</p>														

ALL DIMENSIONS TO BE CHECKED ON SITE. DISCREPANCIES, AMBIGUITIES AND/OR OMISSIONS BETWEEN THIS DRAWING AND INFORMATION CONTAINED THEREIN MUST BE REPORTED TO THIS OFFICE AND CLARIFICATION OBTAINED BEFORE PROCEEDING.


THIS DRAWING IS THE PROPERTY OF PARSONS BRINCKERHOFF AND SHOULD NOT BE REPRODUCED OR TRANSMITTED IN ANY FORM OR BY ANY MEANS, ELECTRONIC OR MECHANICAL, INCLUDING PHOTOCOPYING, RECORDING, OR BY ANY INFORMATION STORAGE AND RETRIEVAL SYSTEM, WITHOUT THE WRITTEN PERMISSION OF PARSONS BRINCKERHOFF. THE INFORMATION CONTAINED HEREIN IS UNCLASSIFIED AND IS NOT SUBJECT TO PROTECTION UNDER THE INFORMATION ACT 2000.

REVISED PLAN

24.10.17



Streetscape Elevation 1 - Looking Towards New Site From Low Moorgate

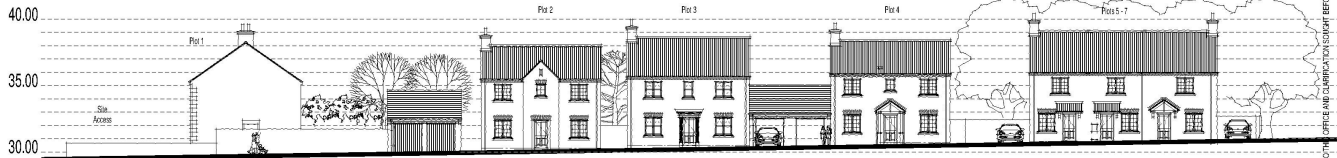

Streetscape Elevation 2 - Looking Across New Site Towards Plots 1 - 7



Streetscape Elevation 3 - Looking Across New Site Towards Plots 8 - 10 & 56 Low Moorgate



Streetscape Elevation 4 - Looking Towards Plots 8 & 9

CDM 2015 REGULATIONS APPLY



C	18/09/17	LEVELS ADJUSTED TO BEHA DRG E17/6/06/01
B	19/09/17	AMENDED TO ACCORD WITH LATEST BRIDGE TYPE PLANNING DRGS
A	24/05/17	PLOT 1 & 5 - AMENDED
REV	DATE	AMENDMENT

01845 524738
 info@dparchitects.co.uk
 www.dparchitects.co.uk

dparchitects
 CHARTERED ARCHITECTS
 26 Market Place, Thix
 North Yorkshire YO7 1LW

dones
 illingsworth
 partnership ltd

MULGRAVE PROPERTIES

PROJECT:
 Development at Low Moorgate, Rillington

DRAWING TITLE:
 Indicative Streetscenes Planning Drawing: Phase 1

SCALE: 1 : 250 @ A3	DATE: MARCH 2017
DRAWN: JW	CHECKED: -
DRWG NO: 3700/PD/09	REV: C

ALL DIMENSIONS TO BE CHECKED ON SITE. DISCREPANCIES, AMBIGUITIES AND/OR OMISSIONS BETWEEN THIS DRAWING AND INFORMATION (WHICH EVER) MUST BE REPORTED TO THE OFFICE AND CLARIFICATION SHOULD BE OBTAINED BEFORE PROCEEDING.

REVISED PLAN

THIS DOCUMENT IS THE PROPERTY OF DESIGNER AND IS NOT TO BE REPRODUCED OR TRANSMITTED IN ANY FORM OR BY ANY MEANS, ELECTRONIC OR MECHANICAL, INCLUDING PHOTOCOPYING, RECORDING, OR BY ANY INFORMATION STORAGE AND RETRIEVAL SYSTEM, WITHOUT THE WRITTEN PERMISSION OF THE COPYRIGHT OWNER.

24.10.17



Streetscape Elevation 1 - Looking North West Towards Plots 15 - 21



Streetscape Elevation 2 - Looking North East Towards Plots 12 - 14



Streetscape Elevation 3 - Looking South West Towards Plots 26 - 28



CDM 2015 REGULATIONS APPLY

REV	DATE	AMENDMENT
A	18/08/17	R TYPE & LEVELS AMENDED

01845 524738
 info@dparchitects.co.uk
 www.dparchitects.co.uk
 CHARTERED ARCHITECTS
 26 Market Place, Thirk
 North Yorkshire YO7 1LW



MULGRAVE PROPERTIES

PROJECT:
 Development at Low Moorgate, Rillington
 DRAWING TITLE:
 Indicative Streetscenes Planning Drawing: Phase 2

SCALE:	DATE:
1 : 250 @ A3	AUGUST 2017
DRAWN: JW	CHECKED: -
DRWG NO: 3700/PD/21	REV: A

ALL DIMENSIONS TO BE CHECKED ON SITE. DISCREPANCIES, AMBIGUITIES AND/OR OMISSIONS BETWEEN THIS DRAWING AND INFORMATION CONTAINED HEREIN MUST BE REPORTED TO THIS OFFICE AND CLARIFICATION OBTAINED BEFORE PROCEEDING.


THIS DOCUMENT IS THE PROPERTY OF DOWNES ILLINGWORTH ARCHITECTS AND IS TO BE USED ONLY FOR THE PROJECT AND SITE SPECIFICALLY IDENTIFIED HEREIN. IT IS NOT TO BE REPRODUCED, COPIED, EITHER WHOLLY OR IN PART, OR TRANSMITTED IN ANY FORM OR BY ANY MEANS, WITHOUT THE WRITTEN PERMISSION OF DOWNES ILLINGWORTH ARCHITECTS.

REVISED PLAN

24.10.17



Streetscape Elevation 4 - Looking South West Towards Plots 21 - 25

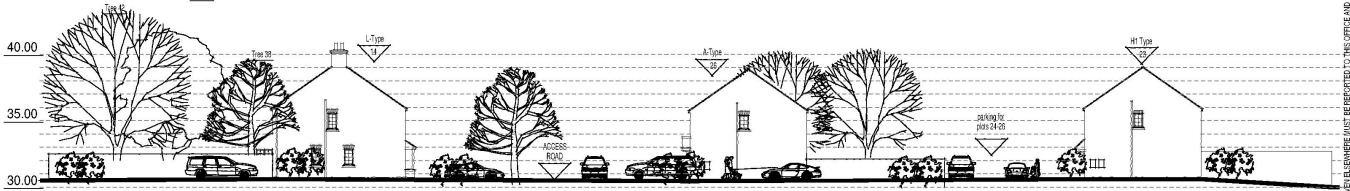

Streetscape Elevation 5 - Looking South East Towards Plots 14, 26 & 23 (Gable Ends)



Streetscape Elevation 6 - Looking South East Towards Plot 11



CDM 2015 REGULATIONS APPLY

REV	DATE	AMENDMENT
A	18/08/17	K-TYPE & LEVELS AMENDED

01845 524738
 info@downesillingworth.co.uk
 www.downesillingworth.co.uk
 CHARTERED ARCHITECTS
 26 Market Place, Thirsk
 North Yorkshire YO7 1LW



MULGRAVE PROPERTIES

PROJECT: Development at Low Moorgate, Rillington
 DRAWING TITLE: Indicative Streetscenes Planning Drawing: Phase 2 (Sheet 2)

SCALE:	DATE:
1 : 250 @ A3	AUGUST 2017
DRAWN: JW	CHECKED: -
DRWG NO: 3700/PD/22	REV: A

ALL DIMENSIONS TO BE CHECKED ON SITE. DISCREPANCIES, AMBIGUITIES AND/OR OMISSIONS BETWEEN THIS DRAWING AND INFORMATION OTHERWISE MUST BE REPORTED TO THIS OFFICE AND CLARIFICATION SOUGHT BEFORE PROCEEDING.