




AS EXISTING GROUND FLOOR PLAN
(Scale 1:100)

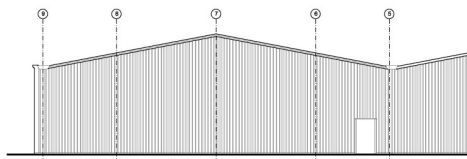

AS EXISTING NORTH ELEVATION
(Scale 1:100)

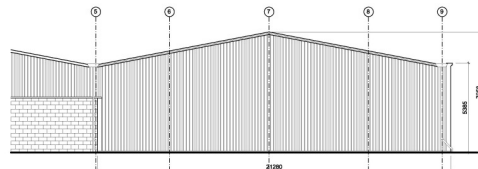

AS EXISTING SOUTH ELEVATION
(Scale 1:100)

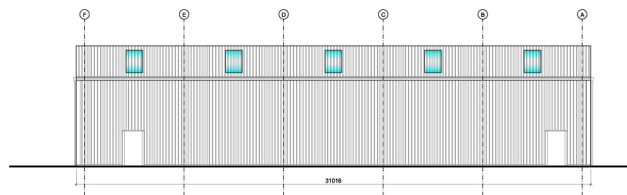

AS EXISTING EAST ELEVATION
(Scale 1:100)

Notes
Do not scale from this drawing or consider any dimension to be accurate.
In the event of any discrepancy being found, these should be brought to the attention of the Prospect Design for further instruction.
This drawing is for Planning purposes only and is not to be considered a construction or setting out drawing.
North Point shown approximately.
The proposed layouts are subject to the following, although not exhaustive:
1. Structural Engineers Requirements.
2. Mechanical and Electrical Engineers Requirements.
3. Drainage Requirements.
4. Planning Approvals.
5. Building Regulations approval.

Key
Existing Walls
New Walls

THIS COPY HAS BEEN MADE BY OR WITH THE AUTHORITY OF PROSPECT DESIGN ARCHITECTURAL SERVICES. ANY UNAUTHORIZED REPRODUCTION OR ALTERATION OF THIS DOCUMENT IS STRICTLY PROHIBITED. THE COPYRIGHT OWNER ACCEPTS NO LIABILITY FOR ANY LOSS OR DAMAGE CAUSED BY THE USE OF THIS DOCUMENT.

DATE: 09/05/2017
DRAWN BY: R.W.
CHECKED BY: ...

PROSPECT DESIGN
Architectural Services
34 Newbiggin, Malton, N Yorks, YO17 7JF
Tel: 01653 692272 Mob: 07796750005
email: info@prospectdesign.co.uk web: www.prospectdesign.co.uk

Client:
ELLIS PATENTS LIMITED
HIGH STREET, RILLINGTON
MALTON,
N YORKS, YO17 8LA
Job Title:
PROPOSED NEW WAREHOUSE UNIT
AND COVERED AREA TO THE EAST OF
EXISTING UNITS

Drawing Title:
AS EXISTING GROUND
FLOOR PLAN AND
ELEVATIONS
Scale: 1:100 @ A1 Drawn: R.W.
Date: 09/05/2017 Checked: ...

Drawing Number: PD224-02