


THIS COPY HAS BEEN MADE BY OR WITH THE AGREEMENT OF WESTLAK DISTRICT COUNCIL PURSUANT TO SECTION 47 OF THE COPYRIGHT DESIGN AND PATENTS ACT 1988. UNLESS THAT ACT PROVIDES OTHERWISE, NO LIABILITY OR REMEDY SHALL BE AVAILABLE IN CONNECTION WITH THIS COPY UNLESS IT IS MADE WITHOUT THE PRIOR PERMISSION OF THE COPYRIGHT OWNER.

DATE: 03/04/2018

© Wildblood Macdonald Ltd. All Rights Reserved. No part of this document may be reproduced, stored in a retrieval system, or transmitted in any form or by any means, electronic, mechanical, photocopying, recording, or by any information storage and retrieval system, without the prior written permission of Wildblood Macdonald Ltd.

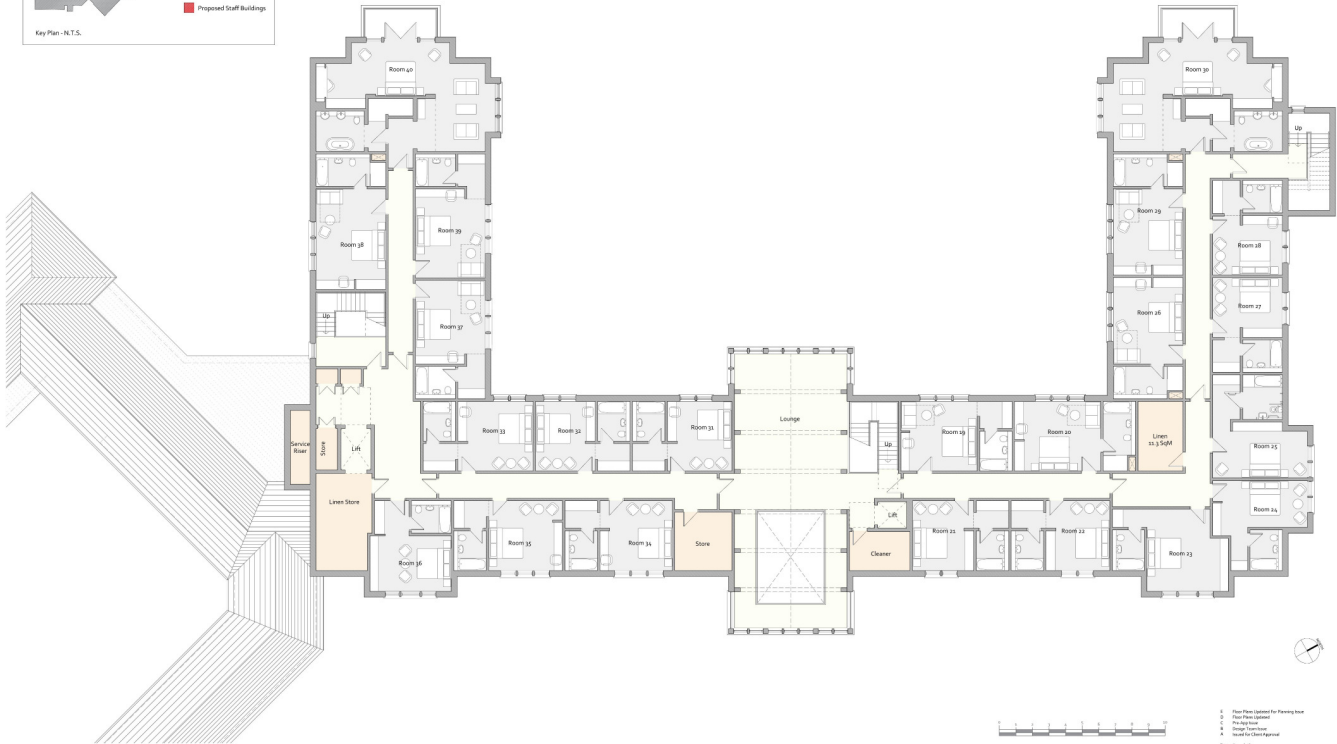

wildblood macdonald
 Parkhill House, Parkhill, Westerton Road
 Wetherby, LS22 3PZ
 01937 542222 Fax 01937 542229
 www.wildblood-macdonald.com

1. Floor Plan (Optimised for Parking Area)	10. 10-10-18
2. Floor Plan (Optimised)	11. 10-10-18
3. Floor Plan (Optimised)	12. 10-10-18
4. Design Team	13. 10-10-18
5. Approved by Council	14. 10-10-18
6. Approved by Council	15. 10-10-18
7. Approved by Council	16. 10-10-18
91. Approved by Council	100. 10-10-18

Client: Sandburn York Ltd.
 Project: Near Hotel & Staff Accommodation Sandburn Hall
 Location: Flaxton

Drawing Title: Proposed Hotel FF Plan
 Drawing Code: 2461 (PL)04
 Date: Sept 2017
 Discipline: PLANNING

Scale: 1:200 @ A1
 Status: E
 Checked: SCF