




- Existing tree or planting group retained
- Lawned Area
- Wildflower area
- Existing tree and extent of root protection zone
- Proposed tree planting
- Proposed shrub planting
- Proposed small tree or large shrub
- Proposed resin bound driveway

- Stone paving
- Low brick/stone wall/edging
- Estate railings. Could break railings in main line of view and define boundary with a ha-ha
- Existing pond retained
- +33.00 Proposed house levels. Also refer to drawing 130.18
- Revised Contours

REVISED PLAN

THIS COPY HAS BEEN MADE BY OR WITH THE AUTHORITY OF REYDARE DISTRICT COUNCIL PURSUANT TO SECTION 47 OF THE COPYRIGHT DESIGNS AND PATENTS ACT 1988. THE COPY MUST NOT BE COPIED WITHOUT THE PRIOR PERMISSION OF THE COPYRIGHT OWNER.

Date 31/05/2018

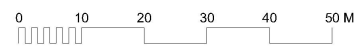

21.05.18 Rev F Roof plan and garden adjacent house amended
 03.11.17 Rev E Floor plan replaced by roof plan, planting amended.
 17.10.17 Rev D Steps and house levels revised. Trees added
 22.8.17 Rev C Klargester relocated and garden boundaries amended
 4.8.17 Rev B Levels and rear garden area refined. Klargester added
 25.7.17 Rev A Revised house added and design adapted

The Landscape Design Company

1 Newgate Malton North Yorkshire YO17 7LF
 tel 01653 692486 fax 01653 692486 email mail@landesco.co.uk


Tall Trees




Mr & Mrs Brisby

Drawing: **Site Proposals- (revised new build)**

Scales: **1:500 @A2**

Drawn / Date	Job no.	Drawing no.	Revision
RM 7.6.17	130	12	F

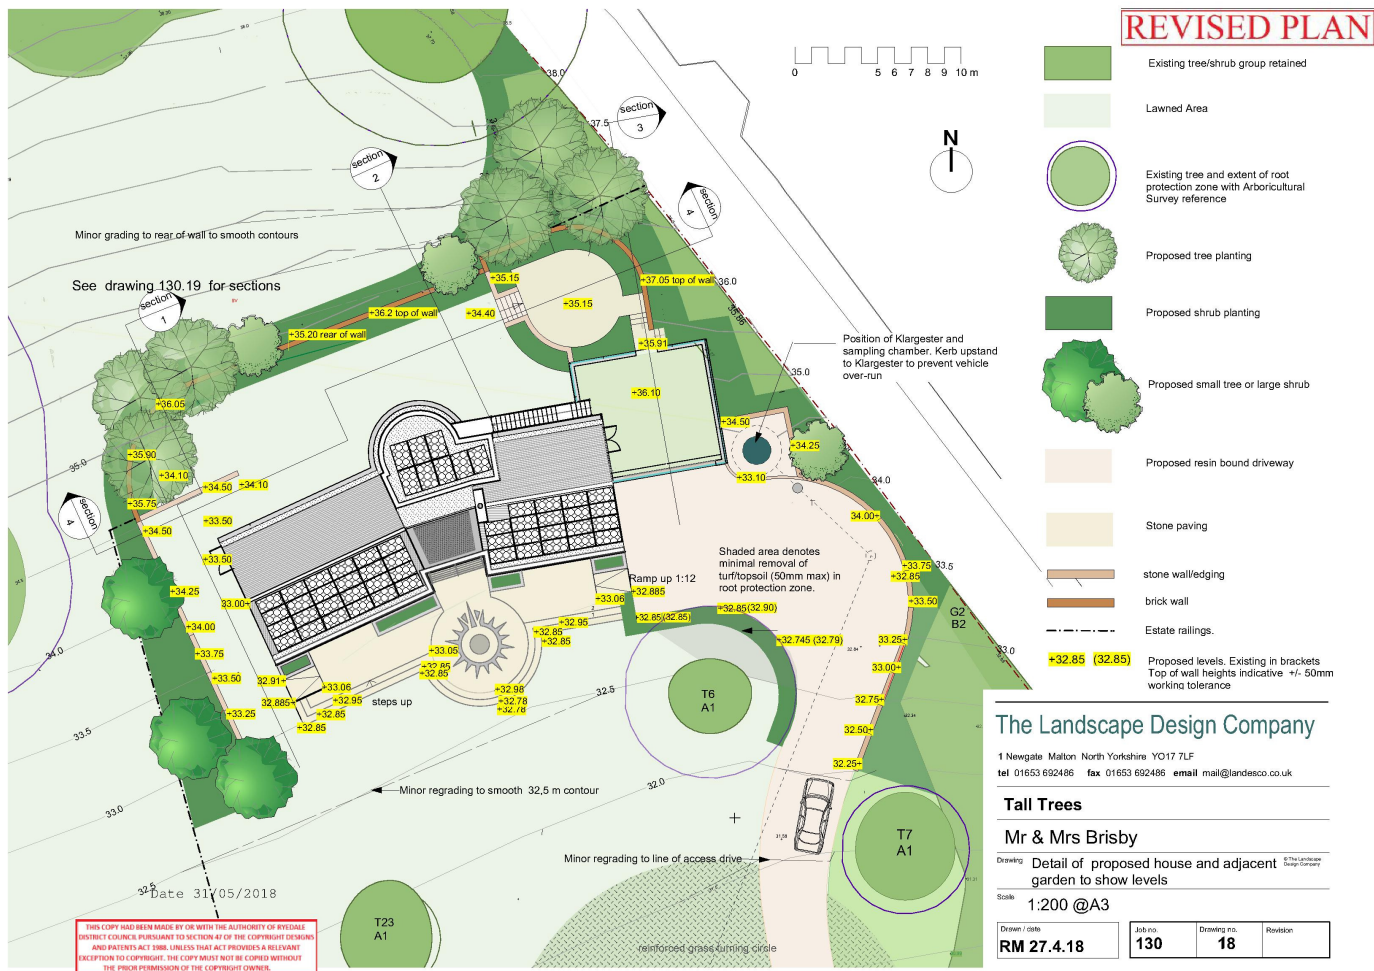

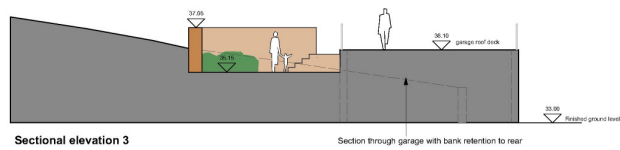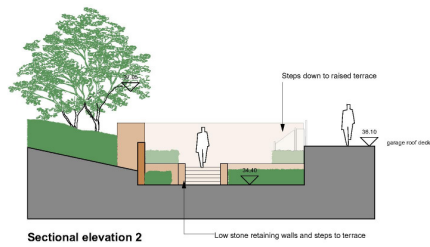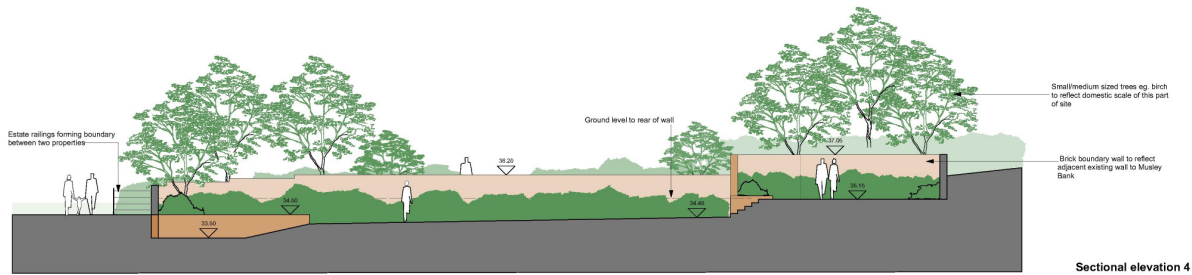

Date 31/05/2018

REVISED PLAN

THIS COPY HAS BEEN MADE BY US WITH THE AGREEMENT OF THE CLIENT. IT IS NOT TO BE USED FOR ANY OTHER PROJECTS. ANY CHANGES TO THIS COPY MUST BE MADE BY US. THE PROVISIONS OF THE COPYRIGHT ACT 1988 APPLY TO THIS COPY AND NOT TO THE ORIGINAL DRAWING.



Notes
This drawing supersedes drawings 130.13 & 130.14 and any subsequent revisions.
Refer to drawing 130.19 for location of sections.
Finished boundary wall heights are indicative and finished levels will reflect working brick dimensions (i.e. 100mm).

Rev A 25.5.18 Stonework coursing added

The Landscape Design Company

1 Newgate Mallon North Yorkshire YO17 7LF
tel 01653 620486 fax 01653 620486 email mail@landsc.co.uk

Tall Trees

Mr & Mrs Brisby

Drawn: Proposed Sectional Elevations

Scale: 1:100 @A2

Drawn / Date	Client No.	Drawing No.	Revision
RM 23.5.18	130	19	A