

- 1. REVISIONS
- 2. REVISIONS
REVISED PLAN

1. TITLE: ONE UNIT INDUSTRIAL DEVELOPMENT

2. CLIENT: CROWN PROPERTIES (SCARBOROUGH) LTD

3. PROJECT: INDUSTRIAL DEVELOPMENT WESTFIELD WAY, NORTON

4. PROPOSED ELEVATIONS, FLOOR PLAN AND ROOF PLAN (UNITS 17 TO 23)

5. DATE: 17/03/2018

6. DRAWING NO: TROUS / P / 14

7. SHEET NO: A

8. DRAWING BY: [Name]

9. CHECKED BY: [Name]

10. APPROVED BY: [Name]

11. PROJECT NO: [Number]

12. DRAWING NO: [Number]

13. SHEET NO: [Number]

14. SCALE: [Scale]

15. DATE: [Date]


16. PROJECT: [Project Name]

17. CLIENT: [Client Name]

18. ADDRESS: [Address]


19. CONTACT: [Contact Info]

20. WEBSITE: [Website]

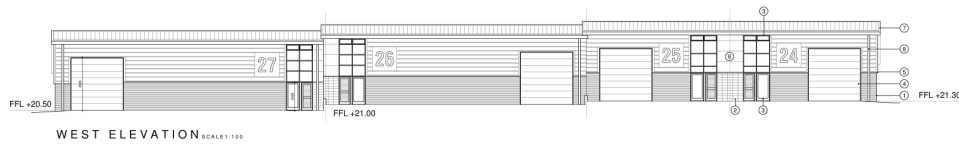

WEST ELEVATION SCALE: 1:100


- CONSTRUCTION NOTES**
1. FINISHES TO BE AS SHOWN
 2. ALL WORK TO BE IN ACCORDANCE WITH THE BUILDING REGULATIONS
 3. ALL WORK TO BE IN ACCORDANCE WITH THE BUILDING REGULATIONS
 4. ALL WORK TO BE IN ACCORDANCE WITH THE BUILDING REGULATIONS
 5. ALL WORK TO BE IN ACCORDANCE WITH THE BUILDING REGULATIONS
 6. ALL WORK TO BE IN ACCORDANCE WITH THE BUILDING REGULATIONS
 7. ALL WORK TO BE IN ACCORDANCE WITH THE BUILDING REGULATIONS
 8. ALL WORK TO BE IN ACCORDANCE WITH THE BUILDING REGULATIONS
 9. ALL WORK TO BE IN ACCORDANCE WITH THE BUILDING REGULATIONS
 10. ALL WORK TO BE IN ACCORDANCE WITH THE BUILDING REGULATIONS

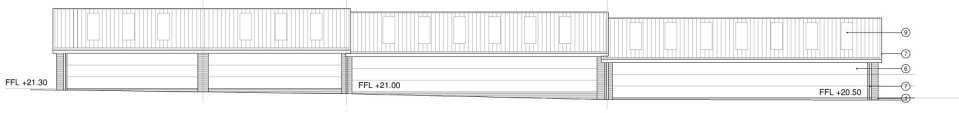


EAST ELEVATION SCALE: 1:100




SOUTH ELEVATION SCALE: 1:100

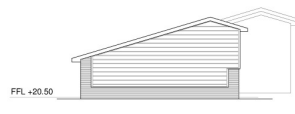

NORTH ELEVATION SCALE: 1:100

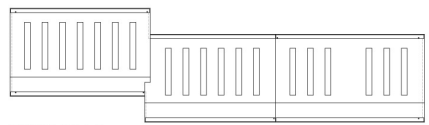

ROOF PLAN SCALE: 1:200

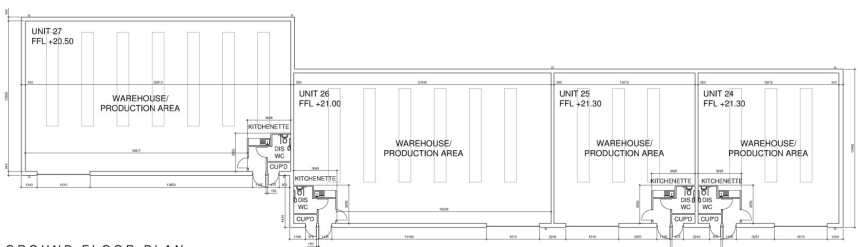

GROUND FLOOR PLAN SCALE: 1:100

REVISED PLAN

THIS PLAN IS A REVISED PLAN OF THE ORIGINAL PLAN AND IS VALID FOR THE ORIGINAL PERIOD OF VALIDITY.

DATE: 15/03/2018

PROJECT: INDUSTRIAL DEVELOPMENT WESTFIELD WAY, NORTON

PROPOSED ELEVATIONS, FLOOR PLAN AND ROOF PLAN UNITS 24 TO 27

DATE: 15/03/2018

SCALE: 1:100 (A)

PROJECT NO: 17005/P/15

DATE: 15/03/2018

SCALE: 1:100 (A)

PROJECT NO: 17005/P/15

DATE: 15/03/2018

SCALE: 1:100 (A)