


ALL DIMENSIONS TO BE CHECKED ON SITE AND ANY DISCREPANCIES AND ADJUSTMENTS TO BE NOTED AND PASSED TO THE CONTRACT ADMINISTRATOR FOR FURTHER INSTRUCTIONS. IF IN DOUBT ASK.




RIBA #
Chartered Practice

arb
Architects Registration Board

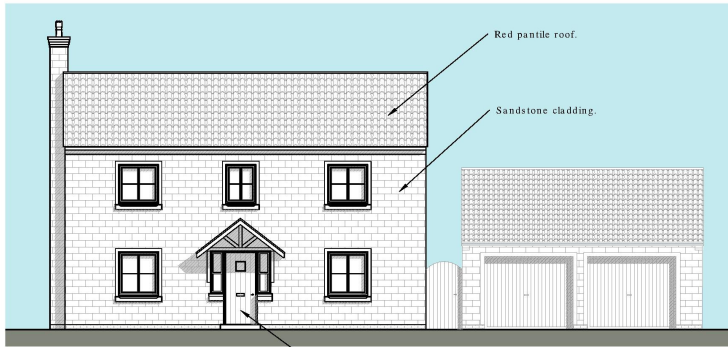

01 PROPOSED FRONT ELEVATION (EAST)
1:100

Timber door.

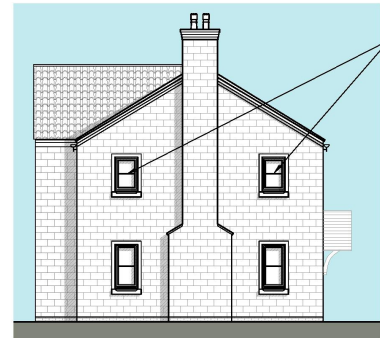

02 PROPOSED SIDE ELEVATION (SOUTH)
1:100

First floor side windows to be opaque glazed and fixed closed.



03 PROPOSED SIDE ELEVATION (NORTH)
1:100



04 PROPOSED REAR ELEVATION (WEST)
1:100

Cast stone window sills and surrounds.

UPVC windows. Colour TBC.

THIS COPY MUST BE USED ONLY BY OR WITH THE AUTHORITY OF THE ORIGINAL CONTRACTOR. ANY CHANGES TO THE DESIGN OR THE CONTRACT DOCUMENTS MUST BE APPROVED BY THE ARCHITECT AND THE CONTRACTOR. THE CONTRACTOR MUST BE ADVISED OF ANY CHANGES TO THE DESIGN OR THE CONTRACT DOCUMENTS.

Date Valid 09/01/2018

RobsonArchitecture

T 07815 955 011
E david@robsonarchitecture.co.uk
W www.robsonarchitecture.co.uk

ROBSON ARCHITECTURE
THE BUNGALOW, DRIFFIELD
ROAD, WANSFORD, EAST
YORKSHIRE, YO25 5NU

JOB TITLE LEAS FARM LEVINGDALES LANE,
PICKERING, NORTH
YORKSHIRE, YO18 5EE

CLIENT MR. S. HOWARTH

PROPOSED ELEVATIONS

SCALE 1:100
DATE JAN 17
DRAWN BY BC
DATE JAN 19
NOTE ADDED REVISION

11141_04
11141_04