


THE DRAWING IS COPYRIGHT AND REMAINS THE PROPERTY OF HTA ARCHITECTS. IT MUST NOT BE REPRODUCED, EITHER WHOLLY OR PARTIALLY, WITHOUT THE WRITTEN PERMISSION OF HTA ARCHITECTS. ALL INFORMATION CONTAINED HEREIN IS UNCLASSIFIED.

DO NOT SCALE
ALL DIMENSIONS SHOWN ON THIS DRAWING
UNLESS OTHERWISE STATED

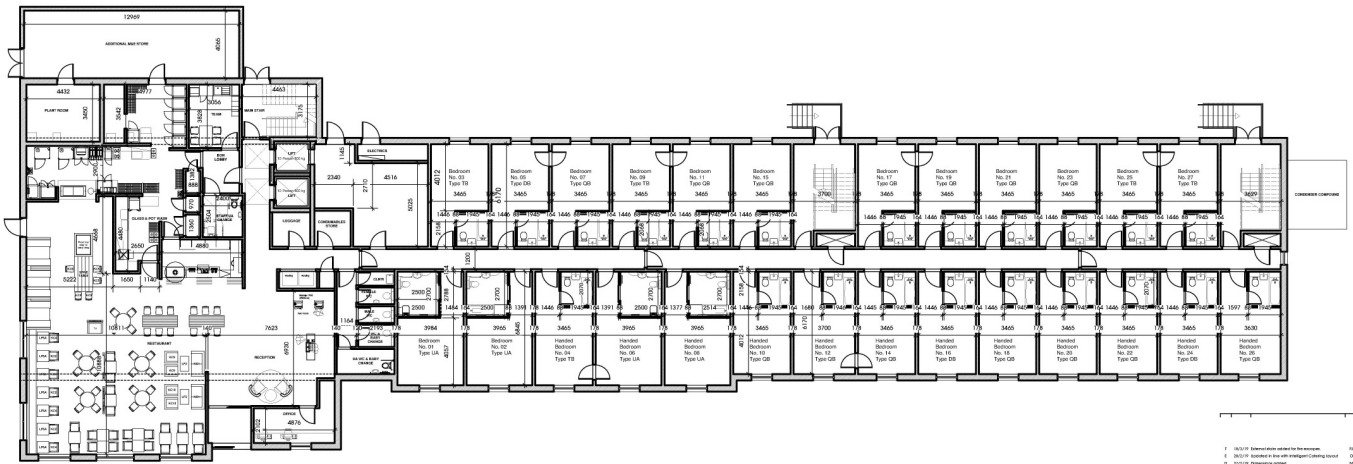

PROPOSED GROUND FLOOR PLAN

1. HTA ARCHITECTS IS NOT RESPONSIBLE FOR THE ACCURACY OF THE INFORMATION PROVIDED BY THE CLIENT.
2. HTA ARCHITECTS IS NOT RESPONSIBLE FOR THE ACCURACY OF THE INFORMATION PROVIDED BY THE CLIENT.
3. HTA ARCHITECTS IS NOT RESPONSIBLE FOR THE ACCURACY OF THE INFORMATION PROVIDED BY THE CLIENT.

hta architects
101-102, 103, 104,1000.

Client
Jomast


Project
**Thornton Road
Pickering**

Drawing title
**Proposed Hotel Ground Floor
Plan**

date **August 2018**
status **Planning Issue**
scale **1:100 @ A1**
client **MU chartered PH**
job no. **1902** sheet no. **F100** of **F**

Site valid 02/04/2019

THIS COPY HAS BEEN MADE BY OR WITH THE AUTHORITY OF EXETERA DISTRICT COUNCIL PURSUANT TO SECTION 47 OF THE COPYRIGHT DESIGNS AND PATENTS ACT 1988, UNLESS THAT ACT PROVIDES A RELEVANT EXCEPTION TO COPYRIGHT. THE COPY MUST NOT BE COPIED WITHOUT THE PRIOR PERMISSION OF THE COPYRIGHT OWNER.

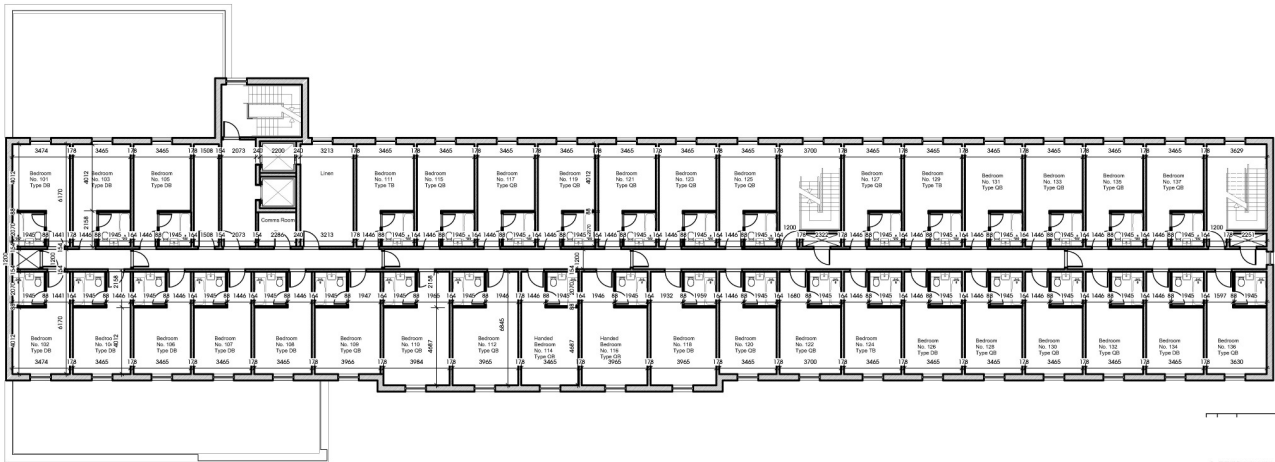

PROPOSED FIRST FLOOR PLAN

Client
Jomast

Project
**Thornion Road
 Pickering**

Drawing Title
**Proposed Hotel First Floor
 Plan**

Date August 2018
 Status Planning Issue
 Scale 1:100 @ A1
 Drawn MU checked PH
 Job no. 1902 desig no. P101 rev. B

ARC - 02/11/18 02/05/2018

THIS COPY HAS BEEN MADE BY OR WITH THE AUTHORITY OF BYEDALE DISTRICT COUNCIL PURSUANT TO SECTION 17 OF THE COPYRIGHT DESIGN AND PATENTS ACT 1988 UNLESS THAT ACT PROVIDES A RELEVANT EXCEPTION TO COPYRIGHT. THE COPY MUST NOT BE COPIED WITHOUT THE PRIOR PERMISSION OF THE COPYRIGHT OWNER.

NO PART OF THIS DOCUMENT IS TO BE REPRODUCED OR TRANSMITTED IN ANY FORM OR BY ANY MEANS, ELECTRONIC OR MECHANICAL, INCLUDING PHOTOCOPYING, RECORDING, OR BY ANY INFORMATION STORAGE AND RETRIEVAL SYSTEM, WITHOUT THE WRITTEN PERMISSION OF HTA ARCHITECTS.

ISSUED FOR: ALL DIMENSIONS SHOWN ON THIS DRAWING SHALL BE TAKEN FROM THIS DRAWING UNLESS OTHERWISE SPECIFIED.



PROPOSED SECOND FLOOR PLAN

0 1/8" = 1" (Scale)

0 1/4" = 1" (Scale)

0 1/2" = 1" (Scale)

1" = 1" (Scale)

hta architects

1000 Prince Street
 8th Floor
 Toronto, Ontario
 M5G 1B5
 Canada
 T: 416-593-8888
 F: 416-593-8889
 www.htaarchitects.com

Client
Jomast

Project
**Thornton Road
 Pickering**

Drawing Title
Proposed Second Floor Plan

Date August 2018
 Status Planning Issue
 Scale 1:100 @ A1
 Drawn MU checked PH
 Job No. 1902 sheet no. P102 rev. D

8/16/18 02/04/2019

THIS COPY HAS BEEN MADE BY OR WITH THE AUTHORITY OF IDEALIA DISTRICT COUNCIL PURSUANT TO SECTIONS 47 OF THE COPYRIGHT DESIGN AND PATENTS ACT 1988, UNLESS THAT ACT PROVIDES A RELEVANT EXCEPTION TO COPYRIGHT. THIS COPY MUST NOT BE COPIED WITHOUT THE PRIOR PERMISSION OF THE COPYRIGHT OWNER.