




THIS DRAWING IS COPYRIGHTED AND REMAINS THE PROPERTY OF  
HITCHAMPTON ARCHITECTS. IT IS NOT TO BE REPRODUCED OR  
TRANSMITTED IN ANY FORM OR BY ANY MEANS, ELECTRONIC OR MECHANICAL,  
INCLUDING PHOTOCOPYING, RECORDING, OR BY ANY INFORMATION STORAGE  
AND RETRIEVAL SYSTEM, WITHOUT THE WRITTEN PERMISSION OF  
HITCHAMPTON ARCHITECTS.

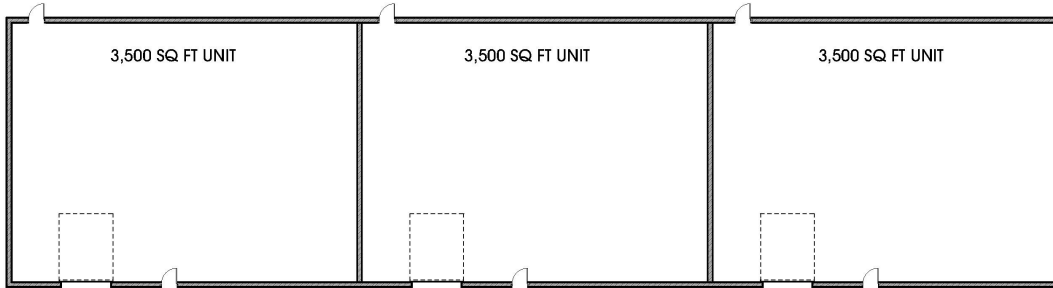

Floor Plans



date valid 02/04/2019

THIS COPY HAD BEEN MADE BY OR WITH THE AUTHORITY OF RYEDALE  
DISTRICT COUNCIL PURSUANT TO SECTION 47 OF THE COPYRIGHT DESIGNS  
AND PATENTS ACT 1988. UNLESS THAT ACT PROVIDES A RELEVANT  
EXCEPTION TO COPYRIGHT, THE COPY MUST NOT BE COPIED WITHOUT  
THE PRIOR PERMISSION OF THE COPYRIGHT OWNER.

**hitchamptons**  
architects  
100, High Street  
Ryedale, York YO21 2JG  
Tel: 01904 441111  
www.hitchamptons.co.uk

date March 2019  
stage Planning Issue  
scale 1:200 @ A3  
drawn FJD checked LS  
proj no. 1902 sheet no. P106 rev. -