

Ground Floor
OM-201-AS
PLOT 35

OM-201-OPP
PLOT 36

REVISED PLAN

THIS COPY HAS BEEN MADE BY OR FOR THE SOLE PROPERTY OF DUCHY HOMES LTD AND IS FOR THE EXCLUSIVE USE OF THE CLIENT. IT IS NOT TO BE REPRODUCED OR TRANSMITTED IN ANY FORM OR BY ANY MEANS, ELECTRONIC OR MECHANICAL, INCLUDING PHOTOCOPYING, RECORDING, OR BY ANY INFORMATION STORAGE AND RETRIEVAL SYSTEM. ANY UNAUTHORIZED USE OF THIS COPY MAY BE SUBJECT TO LEGAL ACTION. THE CLIENT AGREES TO HOLD DUCHY HOMES LTD HARMLESS FROM AND TO INDEMNIFY DUCHY HOMES LTD FROM AND TO HOLD DUCHY HOMES LTD HARMLESS FROM ALL AND ANY CLAIMS, DAMAGES, LOSSES AND EXPENSES, INCLUDING REASONABLE ATTORNEY'S FEES, THAT MAY BE ASSERTED AGAINST OR INCURRED BY DUCHY HOMES LTD AS A RESULT OF THE CLIENT'S USE OF THIS COPY.

date valid 16/10/2019

Date	16/10/19	18/05/19
Description	4100 Park Approach Horse Park Luton LU18 8GB	0113 3570437 www.duchyhomes.co.uk
Rev	House Type DH-OM-201 - Brick	Scale @ A3 1:50
	Drawing Title Ground Floor - Planning	Drawn JL
	Site Old Malton	Checked JL
		Drawing No OM-201-001
		Rev. B






Front Elevation
OM-207-AS
PLOT 16, 26



Side Elevation
OM-207-AS
PLOT 16, 26



Rear Elevation
OM-207-AS
PLOT 16, 26

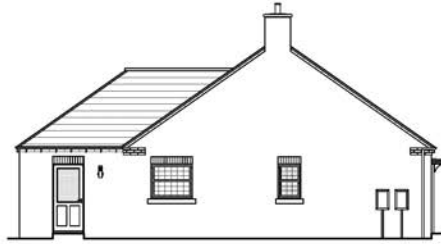

Side Elevation
OM-207-AS
PLOT 16, 26

REVISED PLAN

THIS COPY HAS BEEN MADE BY OUR SYSTEMS AND IS NOT VALID FOR ANY OTHER PURPOSES. IT IS THE PROPERTY OF DUCHY HOMES AND SHOULD NOT BE REPRODUCED OR TRANSMITTED IN ANY FORM OR BY ANY MEANS, ELECTRONIC OR MECHANICAL, INCLUDING PHOTOCOPYING, RECORDING, OR BY ANY INFORMATION STORAGE AND RETRIEVAL SYSTEM. ANY UNAUTHORIZED USE OF THIS COPY IS STRICTLY PROHIBITED.

date valid 16/10/2019

Date	16/10/19	Description	Revised plan
Rev	B	House Type	DH-OM-207-AS - Brook
		Drawing Title	Elevations - Planning
		Site	Old Malton
		Address	4100 Park Approach Horse Park Luton LU18 8GB
		Phone	0115 3970437
		Website	www.duchyhomes.co.uk
Scale @ A3	1:100	Drawn	JL
		Checked	JL
		Drawing No	OM-207-002-AS
		Rev	B





Ground Floor
OM-207-OPP
PLOT 25

REVISED PLAN


THIS COPY HAS BEEN REVISED BY US WITH OUR APPROVAL OF ANY CHANGES TO THE ORIGINAL PLAN. IT IS THE RESPONSIBILITY OF THE CLIENT TO ENSURE THAT ALL NECESSARY PERMITS AND APPROVALS ARE IN PLACE BEFORE COMMENCING WORK. THE CLIENT SHOULD CONSULT WITH THE LOCAL AUTHORITY FOR ANY RELEVANT REGULATIONS AND REQUIREMENTS. THE CLIENT SHOULD ALSO CONSULT WITH THE LOCAL AUTHORITY FOR ANY RELEVANT REGULATIONS AND REQUIREMENTS.

date valid 16/10/2019

Date: 17/05/19
 Description: Approved building drawing with fixtures
 Rev: A
 House Type: DH-OM-207-OPP - Brick
 Drawing Title: Floor Plan - Planning
 Site: Old Malton
 Scale @ A3: 1:50
 Drawn: JL
 Checked: JL
 Drawing No: OM-207-003-OPP
 Rev: A
 4100 Park Approach
 Harrogate Park
 Leeds LS18 8GB
 0113 3570437
 www.duchyhomes.co.uk
 Duchy Homes



Front Elevation
OM-207-OPP
PLOT 25

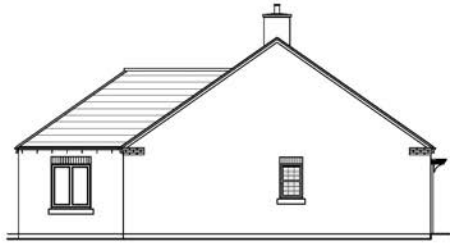

Side Elevation
OM-207-OPP
PLOT 25



Side Elevation
OM-207-OPP
PLOT 25



Rear Elevation
OM-207-OPP
PLOT 25


REVISED PLAN

THIS PLAN HAS BEEN REVISED TO REFLECT THE CURRENT STATE OF THE PROJECT. ANY CHANGES TO THE ORIGINAL PLAN SHOULD BE NOTED IN THE REVISIONS LIST.

date valid 16/10/2019

Date: 17/05/19
Description: Approved building drawing with fixtures
Scale @ A3: 1:100
Drawn: JL
Checked: JL
Drawing No: OM-207-004-OPP
Rev: A
4100 Park Approach
Horse Park
Luton
LU18 8GB
0113 3570437
www.duchyhomes.co.uk
House Type: DH-OM-207-OPP - Brick
Drawing Title: Elevations - Planning
Site: Old Malton



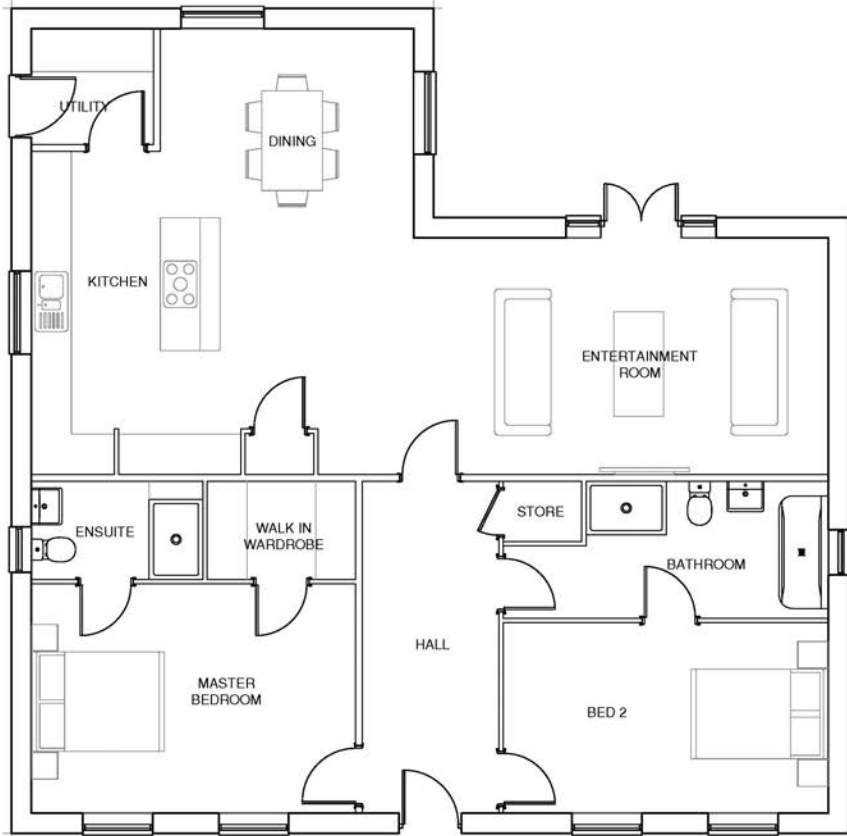

Ground Floor
 OM-207-AS
 PLOT 9

REVISED PLAN

THIS DRAWING IS THE PROPERTY OF DUCHY HOMES. IT IS TO BE USED ONLY FOR THE PROJECT AND SITE SPECIFICALLY IDENTIFIED HEREIN. IT IS NOT TO BE REPRODUCED, COPIED, OR TRANSMITTED IN ANY FORM OR BY ANY MEANS, WITHOUT THE WRITTEN PERMISSION OF DUCHY HOMES.

date valid 16/10/2019


Date	Description	Rev	House Type	Rev	Scale	Date
			DH-OM-207-AS - Stone		A3	17/05/19
			Drawing Title		1:50	
			Floor Plan - Planning		Drawn	Checked
			Site		JL	
			Old Malton		Drawing No	
					OM-207-005-AS	Rev



4100 Park Approach
 Hopton Park
 L81B 8GB
 0113 3970437
 www.duchyhomes.co.uk




Front Elevation
OM-207-AS
PLOT 9

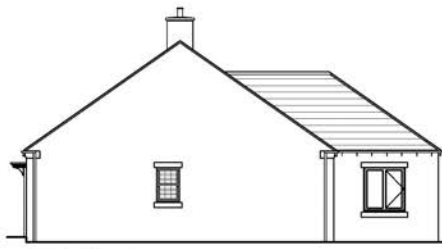

Side Elevation
OM-207-AS
PLOT 9



Rear Elevation
OM-207-AS
PLOT 9

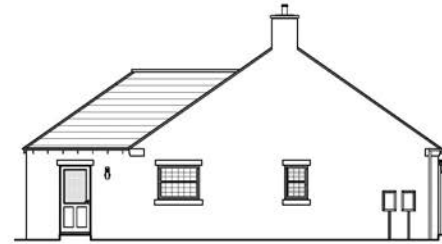


Side Elevation
OM-207-AS
PLOT 9

Scale @ A3 1:100 Date 17/05/19
 Drawn JL Checked
 Drawing No. OM-207-006-AS Rev. /
 Duddy Homes
 4100 Park Approach
 Hoope Park
 Luton
 LU18 8GB
 0113 3570437
 www.duddyhomes.co.uk
 Rev. House Type DH-OM-207-AS - Stone
 Drawing Title Elevations - Planning
 Site Old Malton
 Date Description

REVISED PLAN

Este plan ha sido desarrollado en el nivel de detalles de construcción para ser utilizado como referencia para la construcción de la obra. No se garantiza la exactitud de las medidas ni la conformidad con el reglamento de ordenación urbanística ni con el reglamento de protección del medio ambiente.

date valid 16/10/2019

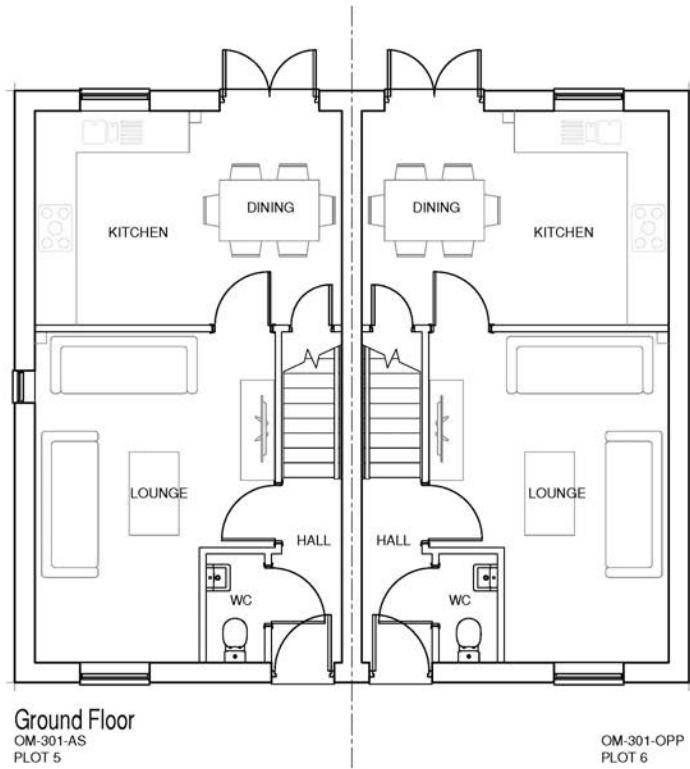

Ground Floor
OM-301-AS
PLOT 5

OM-301-OPP
PLOT 6


REVISED PLAN

THIS PLAN IS THE PROPERTY OF DUCHY HOMES LTD. IT IS TO BE USED ONLY FOR THE PROJECT AND SITE SPECIFICALLY IDENTIFIED. IT IS NOT TO BE REPRODUCED, COPIED, OR TRANSMITTED IN ANY FORM OR BY ANY MEANS, WITHOUT THE WRITTEN PERMISSION OF DUCHY HOMES LTD. THE DESIGN IS SUBJECT TO CHANGE WITHOUT NOTICE.

date valid 16/10/2019

Date	16/10/19	16/05/19
Description	4100 Park Approach Horse Park Luton LU18 8GB	0113 3570437 www.duchyhomes.co.uk
House Type	DH-OM-301 - Brick	Scale @ A3
Drawing Title	Ground Floor - Planning	Drawn JL
Site	Old Malton	Checked JL
		Drawing No. OM-301-001
		Rev. B

Duchy Homes

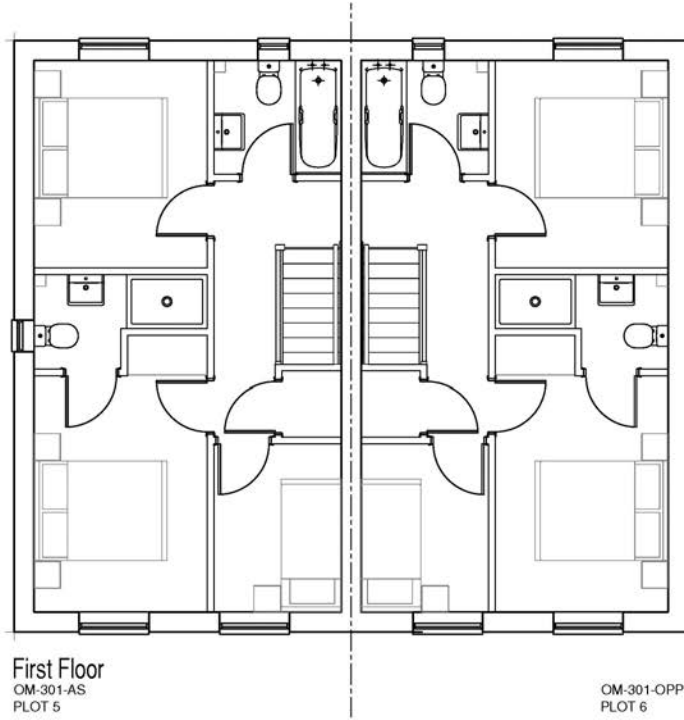

First Floor
OM-301-AS
PLOT 5

OM-301-OPP
PLOT 6

REVISED PLAN

THIS COPY HAS BEEN MADE BY OR WITH THE AGREEMENT OF ARCHICAD
AND THE ARCHITECT'S PERMISSION IS GIVEN FOR THE COPYRIGHT DESIGN
AND CONTENT NOT BE REPRODUCED OR TRANSMITTED IN ANY FORM
OR BY ANY MEANS, ELECTRONIC OR MECHANICAL, INCLUDING
PHOTOCOPYING, RECORDING, OR BY ANY INFORMATION STORAGE
AND RETRIEVAL SYSTEM, WITHOUT PERMISSION IN WRITING FROM
THE ARCHITECT OR HIS EMPLOYERS.

date valid 16/10/2019

Date Description
16/10/19

Rev House Type
A DH-OM-301 - Brick
Drawing Title
First Floor - Planning
Site
Old Malton

4100 Park Approach
Horse Park
Luton
LU18 8GB
0115 3970437
www.duchyhomes.co.uk




Scale @ A3 1:50
Drawn JL
Checked
Drawing No OM-301-002

Date 18/05/19
Rev. B



Front Elevation
OM-301-AS
PLOT 5

OM-301-OPP
PLOT 6

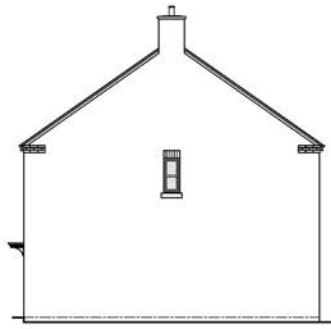


Side Elevation
OM-301-AS
PLOT 6



Rear Elevation
OM-301-OPP
PLOT 6

OM-301-AS
PLOT 5

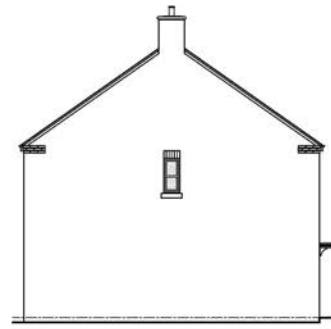

Side Elevation
OM-301-OPP
PLOT 5

REVISED PLAN

THIS PLAN WAS REVISED BY THE ARCHITECT ON BEHALF OF THE CLIENT.
THE CLIENT HAS ACCEPTED THE REVISIONS AND THE ARCHITECT HAS
ISSUED THIS REVISED PLAN. THE CLIENT HAS ACCEPTED THE REVISIONS
AND THE ARCHITECT HAS ISSUED THIS REVISED PLAN. THE CLIENT HAS
ACCEPTED THE REVISIONS AND THE ARCHITECT HAS ISSUED THIS
REVISED PLAN.

date valid 16/10/2019


4100 Park Approach
Horse Park
Luton
LU18 8GB
0115 3970437
www.duchyhomes.co.uk

Scale @ A3 1:50
Drawn JL
Checked JL
Date 16/05/19
Drawing No. OM-301-003
Rev. B


Duchy Homes

Rev House Type
A DH-OM-301 - Brick
Drawing Title
Elevations - Planning
Site
Old Malton

Date Description
16/10/19 Rev. B
Revised plan

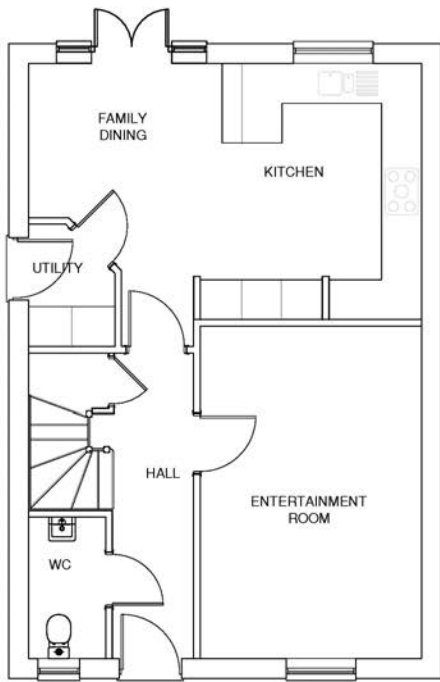

Ground Floor
OM-310

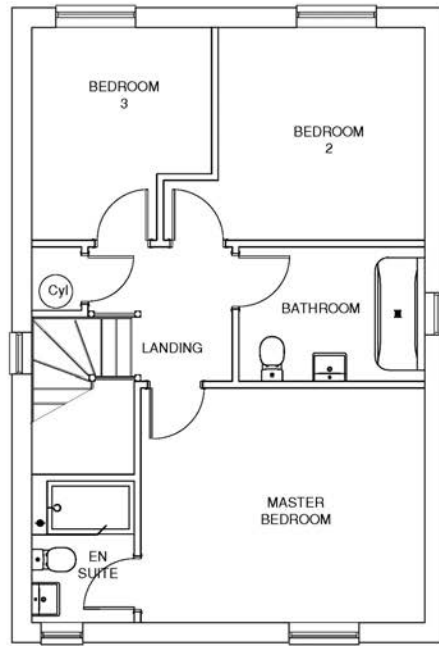

First Floor
OM-310

REVISED PLAN


THIS COPY HAS BEEN MADE BY OR UNDER THE AUTHORITY OF BRIDGING STREET COUNCIL'S PLANNING TO SECTION 6 OF THE COPYRIGHT DESIGN AND PATENTS ACT 1988 UNLESS OTHERWISE INDICATED OTHERWISE TO THE CONTRARY. THE COPY MUST NOT BE CIRCULATED WITHOUT THE WRITTEN PERMISSION OF THE COPYRIGHT OWNER.

date valid 16/10/2019

Date Description
 Rev House Type DH-OM-310
 Drawing Title Floor Plans - Planning
 Site Old Malton
 4100 Park Approach
 Harrogate
 LS18 8GB
 0113 3970437
 www.duchyhomes.co.uk
 Scale @ A3 1:50
 Drawn JL
 Checked
 Date 08/10/19
 Drawing No. OM-310-100
 Rev. /
Duchy Homes




Front Elevation
OM-310

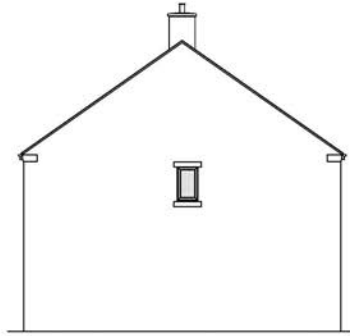

Side Elevation
OM-310



Rear Elevation
OM-310

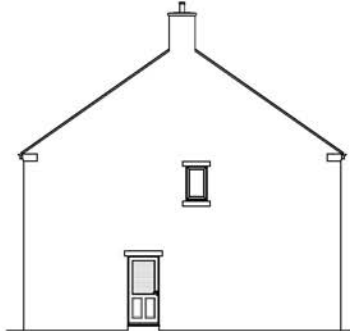

Side Elevation
OM-310


REVISED PLAN

THIS COPY IS UNCONTROLLED BY THE AUTHORITIES OF BRUNING.
 CONTRACT DOCUMENTS, PARTICULARLY TO SECTION 9 OF OUR STANDARD CONDITIONS,
 AND INCORPORATE THE LATEST TERMS AND CONDITIONS OF BRUNING.
 CONTRACT DOCUMENTS, PARTICULARLY TO SECTION 9 OF OUR STANDARD CONDITIONS,
 AND INCORPORATE THE LATEST TERMS AND CONDITIONS OF BRUNING.

date valid 16/10/2019

Date	Description	Rev	House Type	4100 Park Approach	Scale @ A3	1:100	Date	08/10/19
			DH-OM-310	Hoyle Park	Drawn	JL	Checked	
			Elevations - Planning	LS18 8GB	Drawing No	OM-310-101	Rev	1
			Site	0113 3570437				
			Old Malton	www.duchyhomes.co.uk				



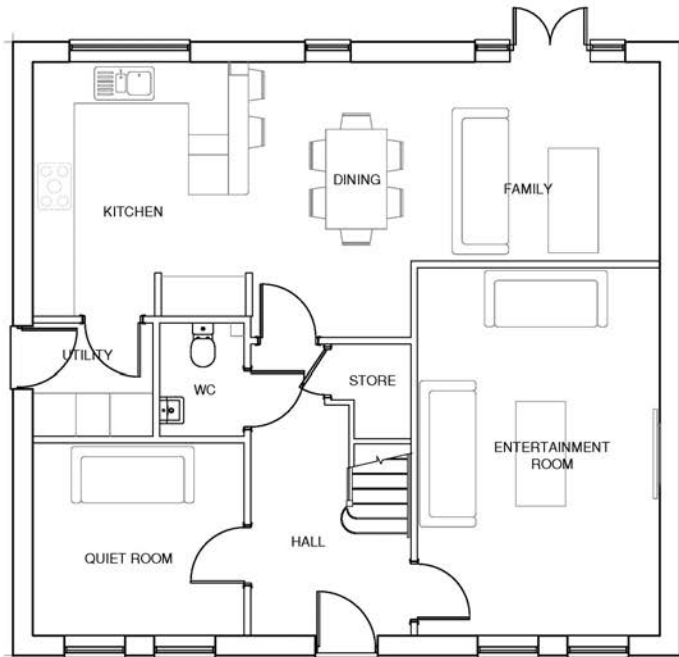

Ground Floor
 OM-406-AS
 PLOT 14, 20, 27


REVISED PLAN

THIS PLAN HAS BEEN REVISED AND IS NOT VALID FOR CONSTRUCTION OF THE PROPOSED DEVELOPMENT UNLESS IT IS APPROVED BY THE LOCAL AUTHORITY. ANY CHANGES TO THE PLAN MUST BE APPROVED BY THE LOCAL AUTHORITY. THE LOCAL AUTHORITY IS NOT RESPONSIBLE FOR THE ACCURACY OF THE INFORMATION PROVIDED IN THIS PLAN.

date valid 16/10/2019

Date	Description	Rev	House Type	Scale @ A3	Date
17/05/19	4100 Park Approach Horse Park L818 8GB 0113 3570437 www.duchyhomes.co.uk	1	DH-OM-406-AS - Block	1:50	17/05/19
			Drawing Title	Drawn	Checked
			Ground Floor - Planning	JL	
			Site	Drawn No	Drawing No
			Old Malton	OM-406-001-AS	Rev. A



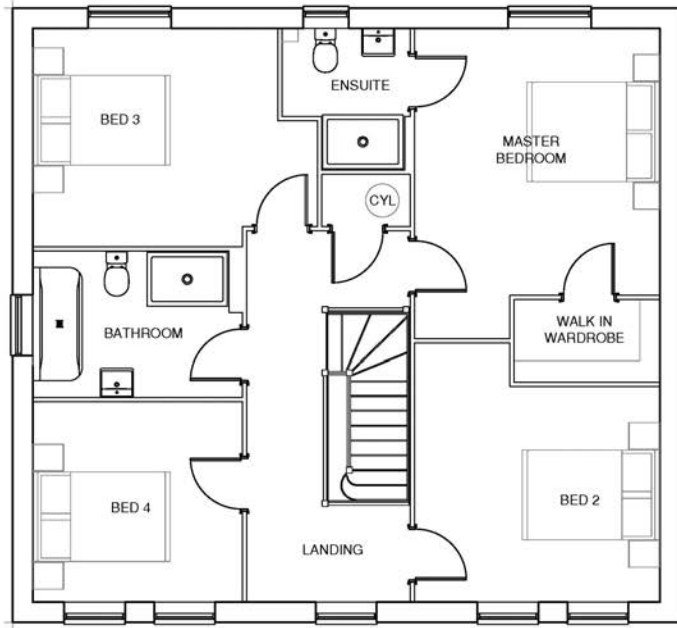

First Floor
 OM-406-AS
 PLOT 14, 20, 27

REVISED PLAN

THIS PLAN HAS BEEN REVISED BY THE ARCHITECT TO REFLECT THE CLIENT'S REQUIREMENTS. THE ARCHITECT'S LIABILITY IS LIMITED TO THE DESIGN AND CONSTRUCTION OF THE BUILDING. THE CLIENT ACCEPTS THE RISK OF ANY CHANGES TO THE DESIGN OR CONSTRUCTION OF THE BUILDING. THE CLIENT ACCEPTS THE RISK OF ANY CHANGES TO THE DESIGN OR CONSTRUCTION OF THE BUILDING.

date valid 16/10/2019


Date	17/05/19
Description	4100 Park Approach Hoop Park L81B 8GB 0113 3970437 www.duchyhomes.co.uk
Scale	A3 1:50
Drawn	JL
Checked	JL
Drawing No.	OM-406-002-AS
Rev.	A

House Type: DH-OM-406-AS - Brook
 Drawing Title: First Floor - Planning
 Site: Old Malton





Front Elevation
OM-406-AS-Brick

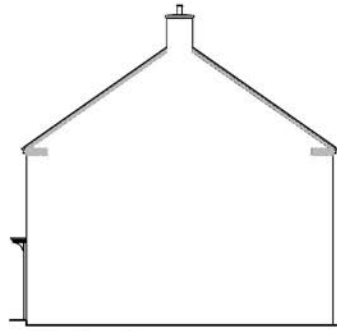

Side Elevation
OM-406-AS-Brick



Rear Elevation
OM-406-AS-Brick



Side Elevation
OM-406-AS-Brick

REVISED PLAN

THIS PLAN HAS BEEN MADE BY ME OR BY AN ARCHITECT OR ARCHITECTS
REGISTERED WITH THE ARCHITECTS REGISTRATION BOARD
AND I ACCEPT MY LIABILITY TO THE CLIENT FOR NEGLIGENCE
AND I ACCEPT MY LIABILITY TO THE CLIENT FOR NEGLIGENCE
IN CONNECTION WITH THE DESIGN AND CONSTRUCTION OF THE WORK
AND I ACCEPT MY LIABILITY TO THE CLIENT FOR NEGLIGENCE
IN CONNECTION WITH THE DESIGN AND CONSTRUCTION OF THE WORK

date valid 16/10/2019


Date Description
16/10/19 Revised drawing (revised with fixtures)

Rev House Type
A DH-OM-406-AS - Brick
Drawing Title
Elevations - Planning
Site
Old Malton

4100 Park Approach
Horse Park
Luton
LU18 8GB
0113 3970437
www.duchyhomes.co.uk

Scale @ A3 1:100
Date 17/05/19
Drawn JL
Checked JL
Drawing No. OM-406-003-AS
Rev. A

Duchy Homes

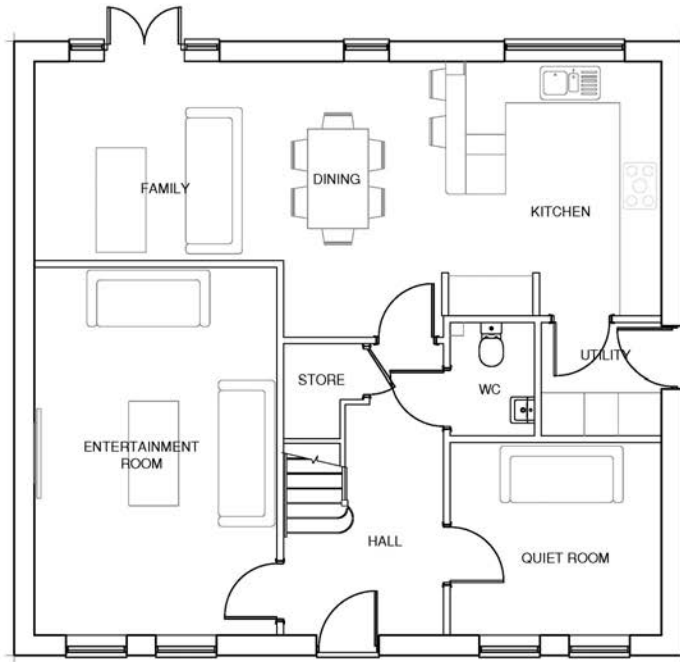

Ground Floor
OM-406-OPP
PLOT 15, 19


REVISED PLAN

THIS COPY HAS BEEN MADE BY OR WITH THE AUTHORITY OF EYEDALE DISTRICT COUNCIL, PURSUANT TO SECTION 47 OF THE COPYRIGHT DESIGNS AND PATENTS ACT 1988, UNLESS THAT ACT PROVIDES A RELEVANT EXCEPTION TO COPYRIGHT; THE COPY MUST NOT BE COPIED WITHOUT THE PRIOR PERMISSION OF THE COPYRIGHT OWNER.

date valid 16/10/2019

Date	Description	Rev	House Type	Scale @ A3	Date
17/05/19	4100 Park Approach Hoyle Park Leeds LS18 8GB 0113 3970437 www.duchyhomes.co.uk	A	DH-OM-406-OPP - Brick Drawing Title Ground Floor - Planning Site Old Malton	1:50 Drawn JL	17/05/19 Checked JL
					Drawing No OM-406-004-OPP
					Rev. A



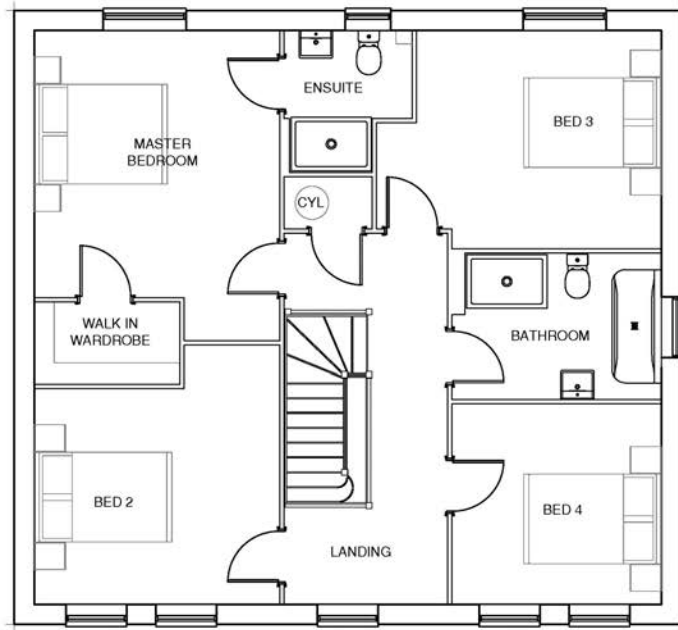

First Floor
OM-406-OPP
PLOT 15, 19

REVISED PLAN

THIS DOCUMENT IS VALID ONLY IF USED WITH THE EQUIPMENT OF PROTECTIVE PROPERTY POLICE. IT IS NOT TO BE USED TO BE USED IN THE COURSE OF BUSINESS AND SHOULD NOT BE USED TO BE USED IN THE COURSE OF BUSINESS. IT IS NOT TO BE USED TO BE USED IN THE COURSE OF BUSINESS. IT IS NOT TO BE USED TO BE USED IN THE COURSE OF BUSINESS.

date valid 16/10/2019

Date	17/05/19
Description	4100 Park Approach Horse Park Luton LU18 8GB 0113 3570437 www.duchyhomes.co.uk
Scale	A3 1:50
Drawn	JL
Checked	JL
Drawing No.	OM-406-005-OPP
Rev.	A

House Type: DH-OM-406-OPP - Brick
Drawing Title: First Floor - Planning
Site: Old Malton

Duchy Homes




Front Elevation
OM-406-OPP
PLOT 15, 19



Side Elevation
OM-406-OPP
PLOT 15, 19



Rear Elevation
OM-406-OPP
PLOT 15, 19

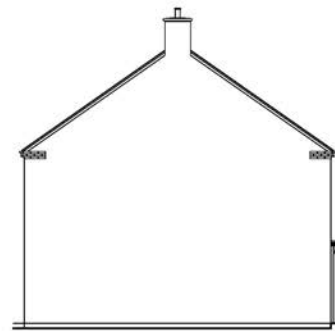

Side Elevation
OM-406-OPP
PLOT 15, 19


REVISED PLAN

THIS DRAWING IS THE PROPERTY OF DUCHY HOMES AND IS NOT TO BE REPRODUCED OR TRANSMITTED IN ANY FORM OR BY ANY MEANS, ELECTRONIC OR MECHANICAL, INCLUDING PHOTOCOPYING, RECORDING, OR BY ANY INFORMATION STORAGE AND RETRIEVAL SYSTEM. ANY UNAUTHORIZED REPRODUCTION OR TRANSMISSION IS STRICTLY PROHIBITED. ALL RIGHTS RESERVED.

date valid 16/10/2019

Date	17/05/19
Description	4100 Park Approach
	Hoyle Park
	LS18 8GB
	0113 3570437
	www.duchyhomes.co.uk
Scale @ A3	1:100
Drawn	JL
Checked	
Drawing No	OM-406-006-OPP
Rev.	A
House Type	DH-OM-406-OPP - Brick
Drawing Title	Elevations - Planning
Site	Old Malton
Date	16/10/2019
Description	Architectural drawing showing elevations



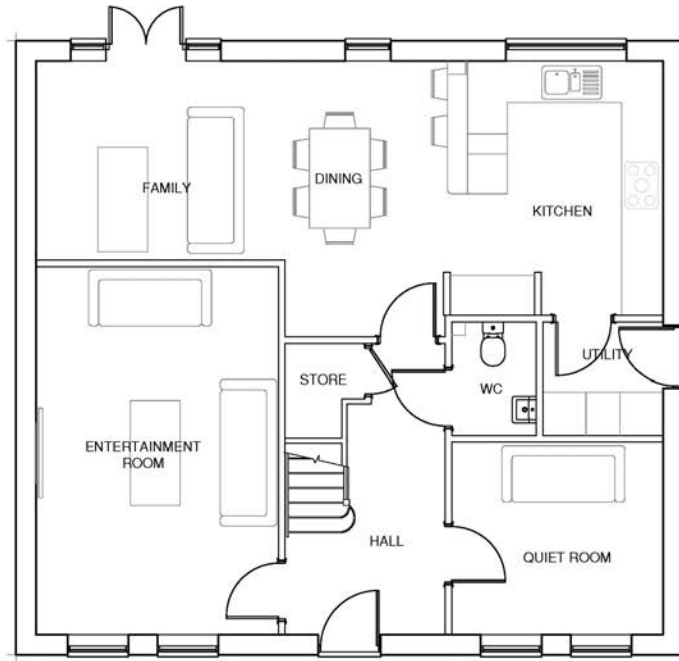

Ground Floor
OM-406-OPP
PLOT 12

REVISED PLAN

THIS PLAN HAS BEEN REVISED BY THE ARCHITECT TO REFLECT THE CHANGES TO THE HOUSE AS A RESULT OF THE CONSTRUCTION OF THE HOUSE. THE ARCHITECT HAS BEEN ADVISED BY THE LOCAL AUTHORITY THAT THE HOUSE IS TO BE CONSTRUCTED AS A HOUSE WITH A GARDEN AND A DRIVEWAY. THE ARCHITECT HAS TAKEN INTO ACCOUNT THE LOCAL AUTHORITY'S COMMENTS AND HAS REVISED THE PLAN TO REFLECT THE CHANGES TO THE HOUSE AS A RESULT OF THE CONSTRUCTION OF THE HOUSE.

date valid 16/10/2019


Date: 17/05/19
 Scale @ A3: 1:50
 Drawn: JL
 Checked: JL
 Drawing No: OM-406-010-OPP
 Rev: A

4100 Park Approach
 Hoop Park
 Luton
 LU18 8GB
 0113 3570437
 www.duchyhomes.co.uk

House Type: DH-OM-406-OPP - Render
 Drawing Title: Ground Floor - Planning
 Site: Old Malton

Date: 16/10/2019
 Description: Ground Floor - Planning

Duchy Homes

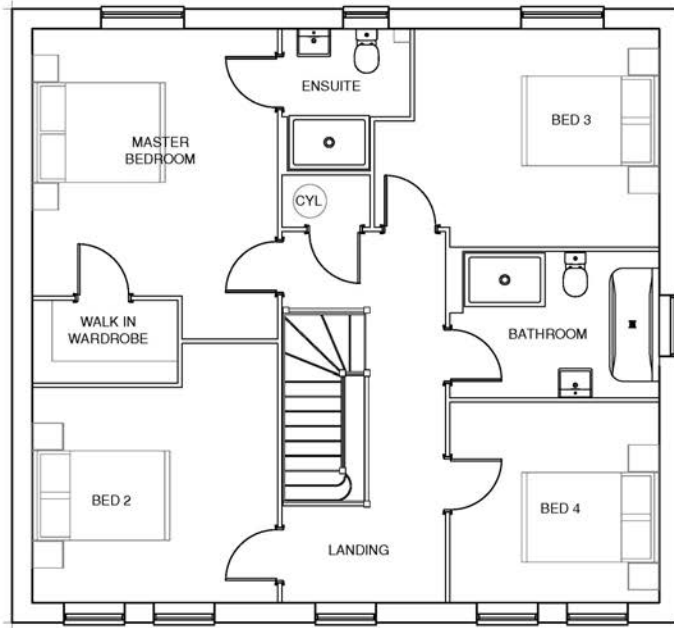

First Floor
OM-406-OPP
PLOT 12

REVISED PLAN


THIS COPY HAS BEEN MADE BY OR WITH THE AUTHORITY OF PRINCIPAL CONTRACTOR PURSUANT TO SECTION 47 OF THE COPYRIGHT ACT 1988. THE COPYRIGHT OWNER'S PERMISSION IS NOT REQUIRED FOR THIS ACT PROVIDED A REASONABLE ATTRIBUTION TO THE COPYRIGHT OWNER IS MADE. THIS COPY MAY NOT BE COPIED WITHOUT THE PRIOR PERMISSION OF THE COPYRIGHT OWNER.

date valid 16/10/2019

Date	17/05/19
Description	4100 Park Approach Horse Park Luton LU18 8GB
Scale	A3 1:50
Drawn	JL
Checked	JL
Drawn No.	OM-406-011-OPP
Rev.	A
House Type	DH-OM-406-OPP - Render
Drawing Title	First Floor - Planning
Site	Old Malton
Company	Dudley Homes www.dudleyhomes.co.uk




Front Elevation
OM-406-OPP
PLOT 12

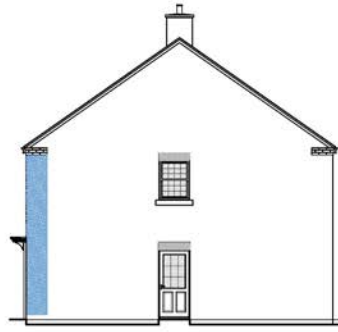

Side Elevation
OM-406-OPP
PLOT 12



Rear Elevation
OM-406-OPP
PLOT 12

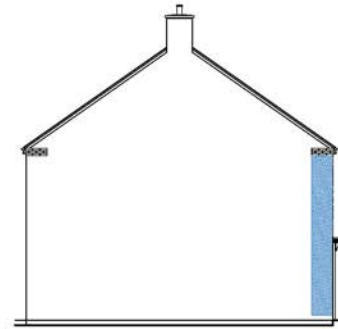

Side Elevation
OM-406-OPP
PLOT 12

REVISED PLAN

THIS COPY HAS BEEN MADE BY OR WITH THE AUTHORITY OF ESTERLE STREET COUNCIL PURSUANT TO SECTION 87 OF THE COPYRIGHT DESIGN AND PATENTS ACT 1988 AND SHOULD NOT BE REPRODUCED OR TRANSMITTED IN ANY FORM OR BY ANY MEANS, ELECTRONIC OR MECHANICAL, INCLUDING PHOTOCOPYING, RECORDING, OR BY ANY INFORMATION STORAGE AND RETRIEVAL SYSTEM, WITHOUT THE PRIOR PERMISSION OF THE COPYRIGHT OWNER.

date valid 16/10/2019


Date: 17/05/19
 Scale: A3
 1:100
 Drawn: JL
 Checked: JL
 Drawing No: OM-406-012-OPP
 Rev: A

4100 Park Approach
 Hoop Park
 Lutterworth
 LE15 8GB
 0115 3570437
 www.duchyhomes.co.uk

House Type: DH-OM-406-OPP - Render
 Drawing Title: Elevations - Planning
 Site: Old Malton

Date: 16/10/2019
 Description: elevation drawings (existing and proposed)

Duchy Homes

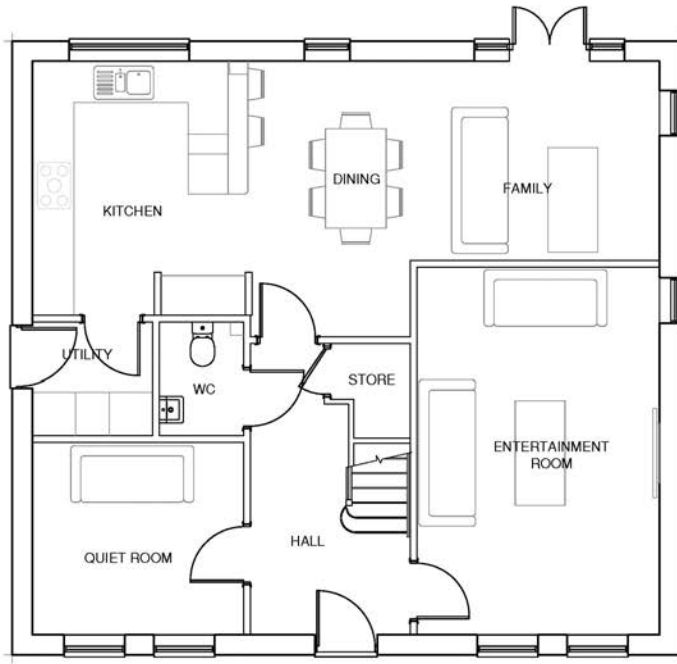

Ground Floor
OM-406S-AS
PLOT 29


REVISED PLAN

THIS COPY HAS BEEN MADE BY OR WITH THE AUTHORITY OF DUCHY HOMES. ANY CHANGES OR AMENDMENTS TO THIS PLAN MUST BE APPROVED BY DUCHY HOMES. THE INFORMATION ON THIS PLAN IS FOR INFORMATION ONLY AND DOES NOT CONSTITUTE A CONTRACT. THE INFORMATION ON THIS PLAN IS SUBJECT TO THE TERMS AND CONDITIONS OF THE CONTRACT DOCUMENTS.

date valid 16/10/2019

Date	17/05/19
Description	4100 Park Approach Hooper Park Luton LU18 8GB
House Type	DH-OM-406S-AS - Render
Drawing Title	Ground Floor - Planning
Site	Old Malton
Scale @ A3	1:50
Drawn	JL
Checked	JL
Drawing No.	OM-406S-001-AS
Rev.	A

www.duchyhomes.co.uk

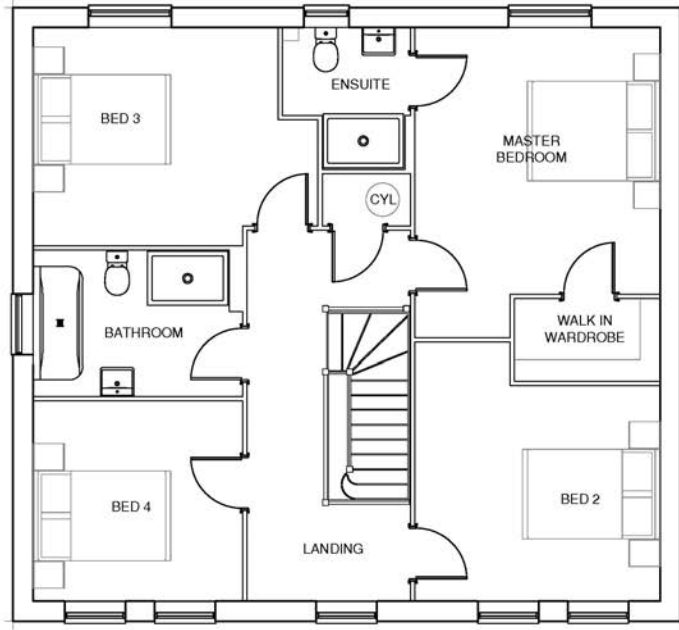

First Floor
OM-406S-AS
PLOT 29

REVISED PLAN

THIS PLAN IS VALID FOR THE PERIOD OF 12 MONTHS FROM THE DATE OF ISSUE. ANY CHANGES TO THE PLAN MUST BE APPROVED BY THE ARCHITECT. THIS PLAN IS VALID FOR THE PERIOD OF 12 MONTHS FROM THE DATE OF ISSUE. ANY CHANGES TO THE PLAN MUST BE APPROVED BY THE ARCHITECT.


date valid 16/10/2019

Date	17/05/19
Description	4100 Park Approach Horse Park Luton LU18 8GB
Scale	A3 1:50
Drawn	JL
Checked	JL
House Type	DH-OM-406S-AS - Render
Drawing Title	First Floor - Planning
Site	Old Malton
Drawing No.	OM-406S-002-AS
Rev.	A

www.duchyhomes.co.uk



Front Elevation
OM-406S-AS
PLOT 29

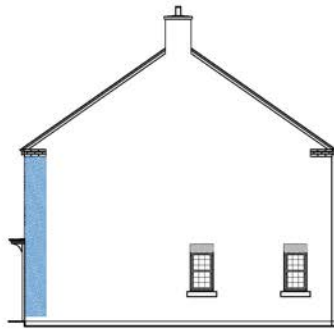

Side Elevation
OM-406S-AS
PLOT 29



Rear Elevation
OM-406S-AS
PLOT 29



Side Elevation
OM-406S-AS
PLOT 29

REVISED PLAN

THIS DRAWING IS VALID FOR 16/10/2019
 DATE OF VALIDATION: 16/10/2019
 DATE OF VALIDATION: 16/10/2019
 DATE OF VALIDATION: 16/10/2019

date valid 16/10/2019


Date: 17/05/19
 Scale: A3
 1:100
 Drawn: JL
 Checked: JL
 Drawing No: OM-406S-003-AS
 Rev: A

4100 Park Approach
 Hoop Park
 L318 8GB
 0113 3970437
 www.duchyhomes.co.uk

House Type: DH-OM-406S-AS - Render
 Drawing Title: Elevations - Planning
 Site: Old Malton

Date: 16/10/2019
 Description: Approved Planning Drawing with Issues

Duchy Homes

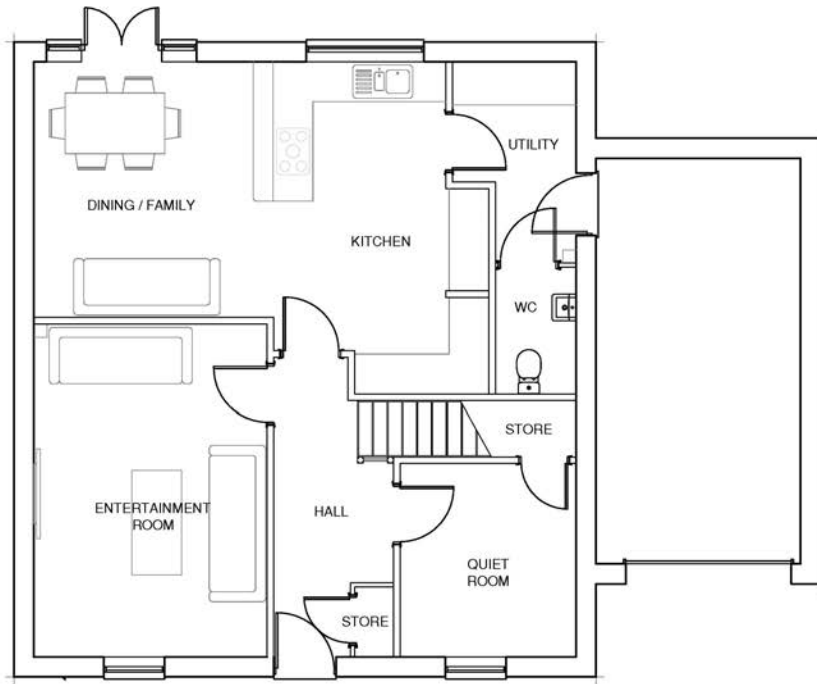

Ground Floor
OM-417-AS
PLOT 21

REVISED PLAN

THIS COPY HAS BEEN MADE BY THE ARCHITECT'S OFFICE. ANY CHANGES TO THE ORIGINAL DESIGN SHALL BE THE RESPONSIBILITY OF THE ARCHITECT'S OFFICE. THE ARCHITECT'S OFFICE IS NOT RESPONSIBLE FOR ANY CHANGES TO THE ORIGINAL DESIGN. THE ARCHITECT'S OFFICE IS NOT RESPONSIBLE FOR ANY CHANGES TO THE ORIGINAL DESIGN.

date valid 16/10/2019

Date	Description	Rev	House Type	Scale @ A3	Date
17/05/19	4100 Park Approach Horse Park L818 8GB 0113 3970437 www.duchyhomes.co.uk	A	DH-OM-417-AS - Block Drawing Title Ground Floor - Planning Site Old Malton	1:50	17/05/19
				Drawn JL	Checked JL
				Drawing No.	Rev.
				OM-417-001-AS	A





First Floor
 OM-417-AS
 PLOT 21

REVISED PLAN

THIS COPY HAS BEEN MADE BY OR WITH THE AUTHORITY OF BIRDEALE DISTRICT COUNCIL PURSUANT TO SECTION 47 OF THE COPYRIGHT DESIGNS AND PATENTS ACT 1988. UNLESS THAT ACT PROVIDES A RELEVANT EXCEPTION TO COPYRIGHT, THIS COPY MUST NOT BE COPIED WITHOUT THE PRIOR PERMISSION OF THE COPYRIGHT OWNER.

date valid 16/10/2019

Date	Description
17/05/19	Checked
17/05/19	Checked
17/05/19	Checked


Scale	@ A3	1:50
Drawn	JL	
Checked	JL	
Drawn No.	OM-417-002-AS	
Rev.	A	

House Type	4100 Park Approach
DH-OM-417-AS - Block <td>Hope Park</td>	Hope Park
Drawing Title <td>LS18 8GB</td>	LS18 8GB
First Floor - Planning <td>0113 3970437</td>	0113 3970437
Site <td>www.duchyhomes.co.uk</td>	www.duchyhomes.co.uk
Old Malton <td></td>	

Rev	House Type	4100 Park Approach
A	DH-OM-417-AS - Block	Hope Park
	Drawing Title	LS18 8GB
	First Floor - Planning	0113 3970437
	Site	www.duchyhomes.co.uk
	Old Malton	




Front Elevation
OM-417-AS
PLOT 21

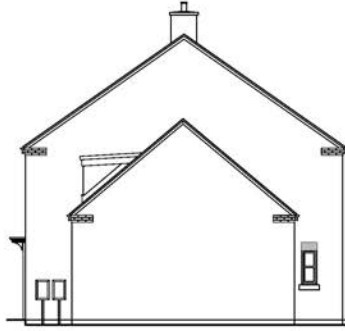

Side Elevation
OM-417-AS
PLOT 21



Rear Elevation
OM-417-AS
PLOT 21

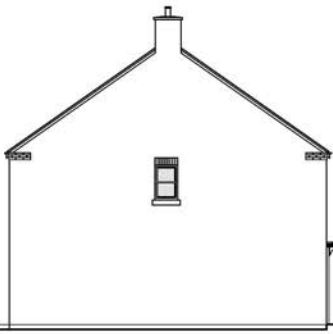


Side Elevation
OM-417-AS
PLOT 21

REVISED PLAN

THIS COPY HAS BEEN MADE BY OR WITH THE ASSISTANCE OF AN UNREGISTERED ARCHITECT. ANY REVISIONS TO THIS COPY SHOULD BE MADE BY THE ARCHITECT OR ANOTHER REGISTERED ARCHITECT. ANY REVISIONS TO THIS COPY SHOULD BE MADE BY THE ARCHITECT OR ANOTHER REGISTERED ARCHITECT.

date valid 16/10/2019

Date	Description
17/05/19	Checked
1:100	Scale @ A3
JL	Drawn
OM-417-003-AS	Drawing No
Rev. A	Rev.
4100 Park Approach Horse Park Luton LU18 8GB 0115 3570437 www.duchyhomes.co.uk	
Duchy Homes	
House Type DH-OM-417-AS - Brick	
Drawing Title Elevations - Planning	
Site Old Malton	

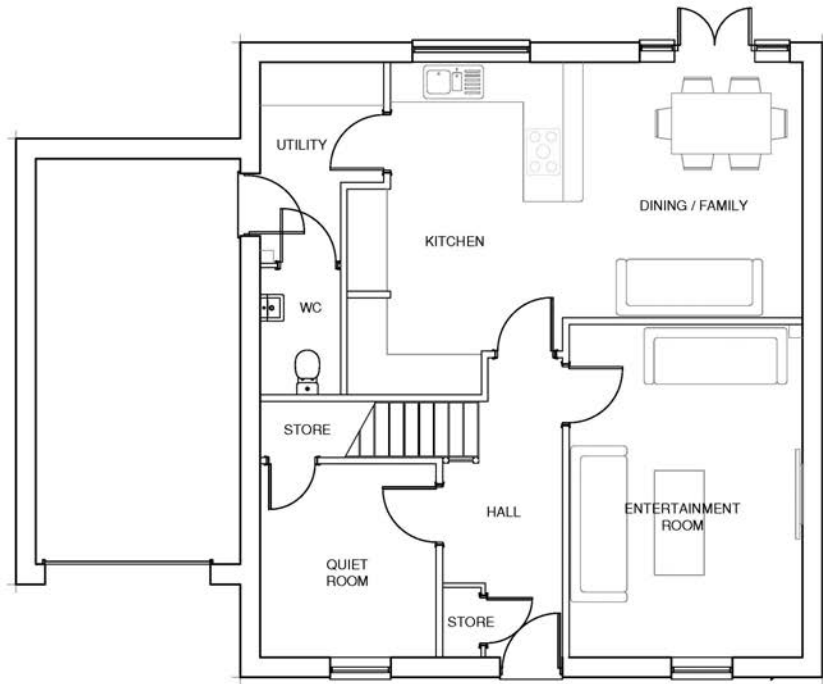

Ground Floor
OM-417-OPP
PLOT 13, 18

REVISED PLAN

The client has been advised by the architect of the importance of ensuring that the drawings are used for the purposes intended and that they are not used for any other purpose without the written consent of the architect.

date valid 16/10/2019


Date: 17/05/19
Description: Planning and design

Rev: 1
House Type: DH-OM-417-OPP - Brook
Drawing Title: Ground Floor - Planning
Site: Old Malton

4100 Park Approach
Horse Park
Luton
LU18 8GB
0113 3970437
www.duchyhomes.co.uk



Scale @ A3: 1:50
Drawn: JL
Checked: JL
Date: 17/05/19
Drawing No: OM-417-004-OPP
Rev: B

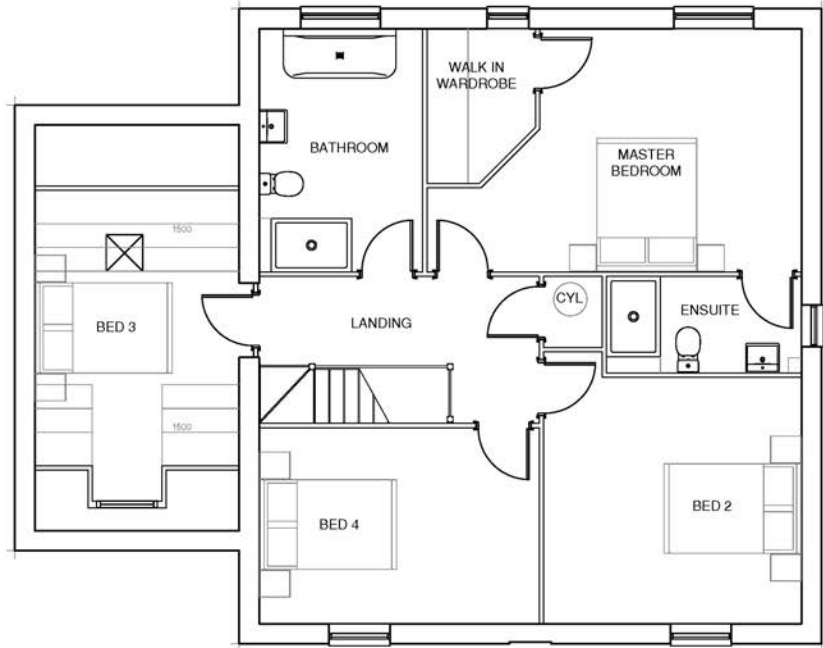

First Floor
OM-417-OPP
PLOT 13, 18

REVISED PLAN


THIS COPY MAY BE USED BY YOU WITH THE AUTHORITY OF DESIGN
DRAWING CONTRACTORS A PARTNER TO SECTION 4 OF THE COPYRIGHT DESIGN
AND PATENTS ACT 1988 AND THE DESIGN PATENTS ACT 1987
AND PROVIDED THAT YOU DO NOT ACT UNLAWFULLY AND IN
VIOLATION OF COPYRIGHT. THIS COPY SHOULD NOT BE COPIED WITHOUT
THE WRITTEN PERMISSION OF THE COPYRIGHT OWNER.

date valid 16/10/2019

Date	Description	Rev	House Type	House Type	Scale	Date	Checked	Rev
17/05/19	4100 Park Approach Horse Park Luton LU18 8GB 0113 3970437 www.duchyhomes.co.uk	B	DH-OM-417-OPP - Brick	4100 Park Approach Horse Park Luton LU18 8GB 0113 3970437 www.duchyhomes.co.uk	A3	15/05	JL	B
16/10/2019	Revised and re-submitted	B	First Floor - Planning	First Floor - Planning	A3	15/05	JL	B
			Site	Site				
			Old Malton	Old Malton				




Front Elevation
OM-417-OPP
PLOT 13, 18

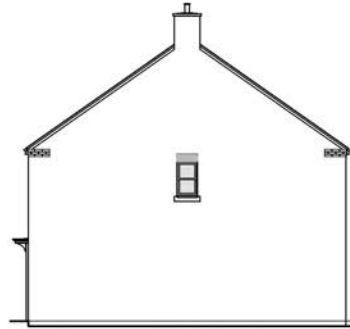

Side Elevation
OM-417-OPP
PLOT 13, 18



Rear Elevation
OM-417-OPP
PLOT 13, 18

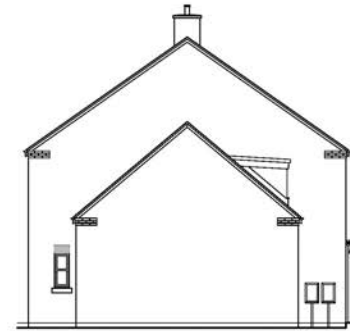

Side Elevation
OM-417-OPP
PLOT 13, 18

REVISED PLAN

THIS PLAN IS VALID FOR THE USE OF THE HOUSE ONLY AND IS NOT VALID FOR ANY OTHER PURPOSES. THE ARCHITECT IS NOT RESPONSIBLE FOR ANY CHANGES TO THE PLAN AFTER THE DATE OF ISSUE.

date valid 16/10/2019

Date	Description	Rev.
17/05/19	4100 Park Approach Hoyle Park L81B 8GB 0113 3570437 www.duchyhomes.co.uk	B
17/05/19	4100 Park Approach Hoyle Park L81B 8GB 0113 3570437 www.duchyhomes.co.uk	B

Scale	Drawn	Checked	Date
A3	JL	JL	17/05/19


Rev	House Type	Drawing Title	Site
B	DH-OM-417-OPP - Brick	Elevations - Planning	Old Malton

Scale	Drawn	Checked	Date
A3	JL	JL	17/05/19

Rev	House Type	Drawing Title	Site
B	DH-OM-417-OPP - Brick	Elevations - Planning	Old Malton

Date	Description	Rev.
17/05/19	4100 Park Approach Hoyle Park L81B 8GB 0113 3570437 www.duchyhomes.co.uk	B



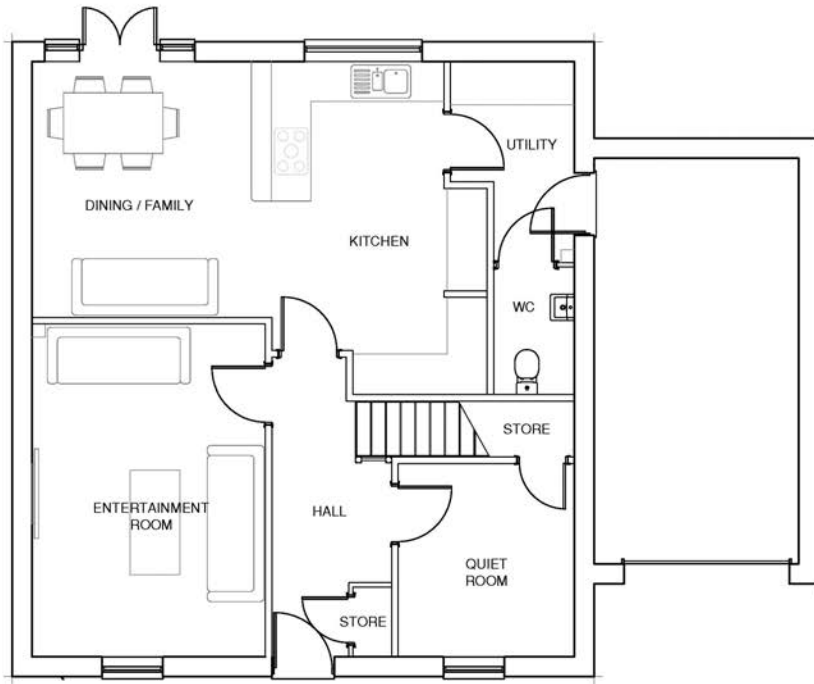

Ground Floor
OM-417-AS
PLOT 17

REVISED PLAN

THIS PLAN IS UNLESS OTHERWISE STATED THE PROPERTY OF THE ARCHITECT AND IS NOT TO BE REPRODUCED OR COPIED IN ANY MANNER WITHOUT THE WRITTEN PERMISSION OF THE ARCHITECT. ANY REPRODUCTION OR COPIING OF THIS PLAN WITHOUT THE WRITTEN PERMISSION OF THE ARCHITECT IS STRICTLY PROHIBITED. THE ARCHITECT ACCEPTS NO LIABILITY FOR ANY DAMAGE OR LOSS OF ANY KIND ARISING FROM THE USE OF THIS PLAN.

date valid 16/10/2019

Date: 16/10/2019
Description: Ground Floor - Planning


Rev: A
House Type: DH-OM-417-AS - Render
Drawing Title: Ground Floor - Planning
Site: Old Malton

4100 Park Approach
Horse Park
Luton
LU18 8GB
0113 3970437
www.duchyhomes.co.uk



Scale @ A3: 1:50
Drawn: JL
Checked: OM-417-013-AS
Drawing No: OM-417-013-AS

Date: 17/05/19
Rev: A

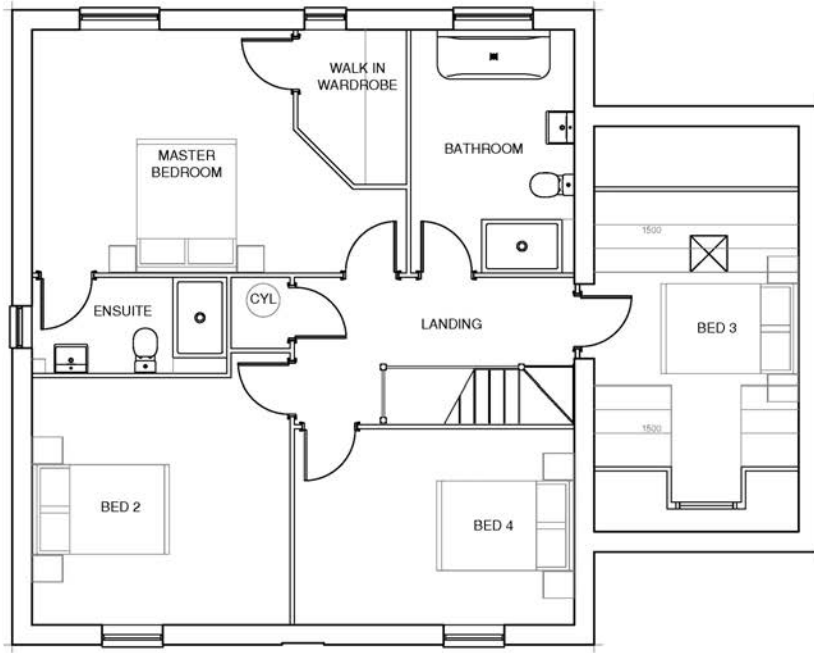

First Floor
OM-417-AS
PLOT 17

REVISED PLAN

THIS PLAN HAS BEEN REVISED BY THE ARCHITECT PURSUANT TO SECTION 5 OF THE CONSUMER PROTECTION ACT 2008. THE ARCHITECT HAS CONDUCTED A VISUAL CHECK OF THE SITE AND HAS FOUND THAT THE SITE IS SUITABLE FOR THE DEVELOPMENT OF THE PROPOSED DEVELOPMENT. 


date valid 16/10/2019

Date	Description
17/05/19	4100 Park Approach Hooper Park Luton LU18 8GB 0113 3570437 www.duchyhomes.co.uk
15/05/19	Scale @ A3 1:50
15/05/19	Drawn JL Checked JL
15/05/19	Drawing No. OM-417-014-AS
15/05/19	Rev. A
15/05/19	House Type DH-OM-417-AS - Render
15/05/19	Drawing Title First Floor - Planning
15/05/19	Site Old Malton






Front Elevation
OM-417-AS
PLOT 17

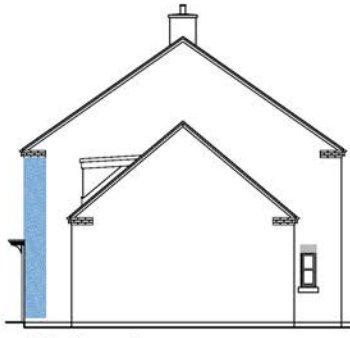

Side Elevation
OM-417-AS
PLOT 17



Rear Elevation
OM-417-AS
PLOT 17

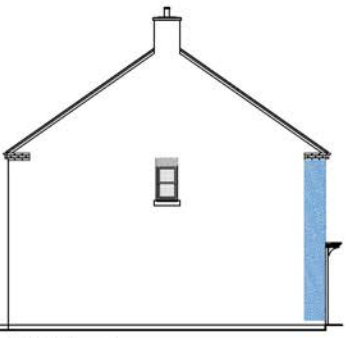

Side Elevation
OM-417-AS
PLOT 17

REVISED PLAN


THIS DRAWING IS THE PROPERTY OF DUCHY HOMES. IT IS TO BE USED ONLY FOR THE PROJECT AND SITE SPECIFICALLY IDENTIFIED HEREIN. ANY REUSE OR MODIFICATION OF THIS DRAWING WITHOUT THE WRITTEN PERMISSION OF DUCHY HOMES IS STRICTLY PROHIBITED.

date valid 16/10/2019

Date	Description	Rev	House Type	Scale @ A3	Date
16/10/2019	Architectural drawing (working and planning)	A	DH-OM-417-AS - Render	1:50	17/05/19
			Drawing Title	Drawn	Checked
			Elevation - Planning	JL	
			Site	Drawn No	Drawing No
			Old Malton	OM-417-015-AS	OM-417-015-AS
					Rev. A



4100 Park Approach
Horse Park
Luton
LU18 8GB
0113 3570437
www.duchyhomes.co.uk

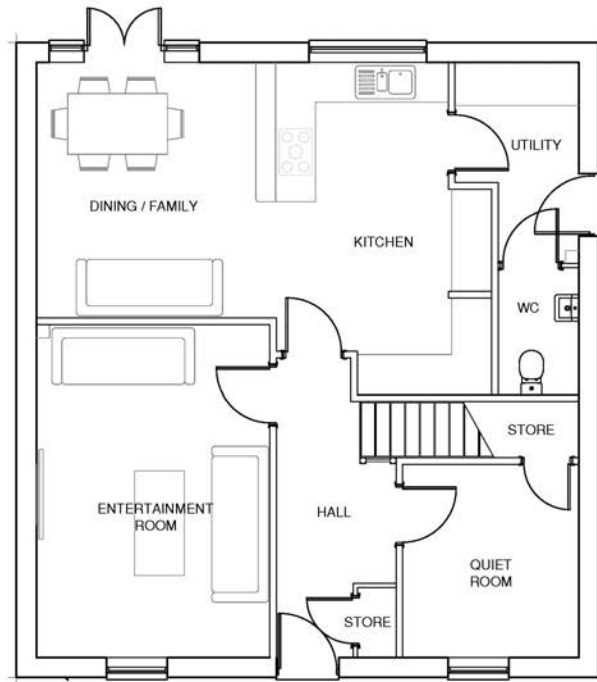

Ground Floor
OM-418-AS
PLOT 28

REVISED PLAN

THIS DOCUMENT IS THE PROPERTY OF DUCHY HOMES. IT IS TO BE USED ONLY FOR THE PROJECT AND SITE SPECIFIC TO WHICH IT IS ISSUED. ANY REUSE OR ALTERATION OF THIS DOCUMENT WITHOUT THE WRITTEN PERMISSION OF DUCHY HOMES IS STRICTLY PROHIBITED. THE USER SHALL BE RESPONSIBLE FOR THE REGISTRATION OF THE DOCUMENT WITH THE LOCAL AUTHORITY.

date valid 16/10/2019


Date: 17/05/19
Description: Ground Floor - Planning

House Type: DH-OM-418-AS - Brick
Drawing Title: Ground Floor - Planning
Site: Old Malton

4100 Park Approach
Horse Park
Luton
LU18 8GB
0113 3970437
www.duchyhomes.co.uk



Scale @ A3: 1:50
Drawn: JL
Checked: JL
Drawing No: OM-418-001-AS
Rev: A

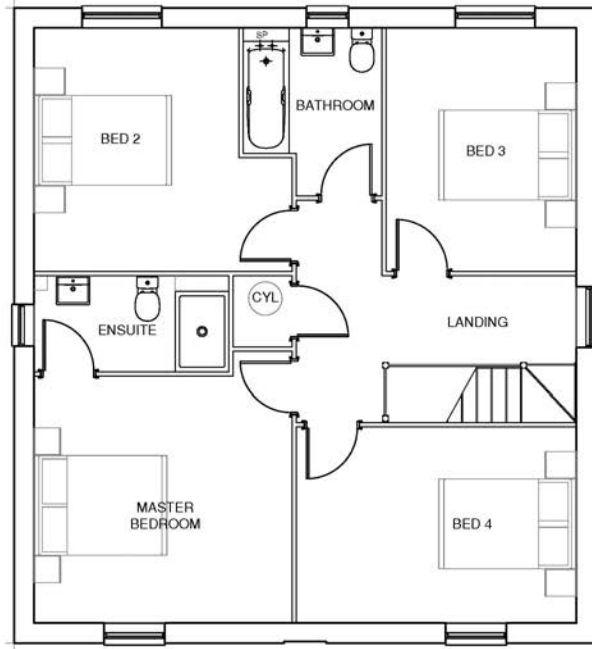

First Floor
OM-418-AS
PLOT 28

REVISED PLAN

THIS PLAN HAS BEEN REVISED SINCE IT WAS FIRST SUBMITTED FOR APPROVAL. IT IS THE RESPONSIBILITY OF THE CLIENT TO ENSURE THAT ALL NECESSARY APPROVALS ARE OBTAINED BEFORE COMMENCING WORK. THE CLIENT IS ADVISED THAT THIS PLAN IS A PRELIMINARY DESIGN AND IS SUBJECT TO CHANGE WITHOUT NOTICE. THE CLIENT IS ADVISED THAT THIS PLAN IS NOT TO BE USED FOR CONSTRUCTION PURPOSES.

date valid 16/10/2019

Date	Description	Rev	House Type	4100 Park Approach Horse Park Luton LU18 8GB	Scale @ A3	Date	17/05/19
		A	DH-OM-418-AS - Block	LS18 8GB	Drawn	JL	Checked
			First Floor - Planning	0113 3970437	Draw No	OM-418-002-AS	Rev. A
			Site	www.duchyhomes.co.uk			
			Old Malton				





Front Elevation
OM-430

Front Elevation
OM-431

Front Elevation
OM-320

Side Elevation
OM-320

Rear Elevation
OM-320

Rear Elevation
OM-431V

Rear Elevation
OM-430

Side Elevation
OM-430

REVISED PLAN

THIS COPY HAS BEEN MADE BY OR WITH THE AUTHORITY OF ESTATE
 DISTRICT COUNCIL PURSUANT TO SECTION 84 OF THE COPYRIGHT DESIGN
 AND PATENTS ACT 1988, UNLESS THAT ACT PROVIDES OTHERWISE
 EXCEPT TO THE EXTENT THAT THIS COPY MUST NOT BE COPIED, REPRODUCED
 OR TRANSMITTED IN ANY FORM OR BY ANY MEANS WITHOUT THE
 EXPRESS PERMISSION OF THE COPYRIGHT OWNER.

date valid 16/10/2019

Scale @ A2 1:100
 Date 09/10/11
 Checked JL
 Drawn JL
 Drawing No. OM-430 / 431V / 320-101 /
 Rev. 09/10/11

4100 Park Approach
 4100 Park
 Leeds
 LS15 6GB
 0113 3970437
 www.dutchyhomes.co.uk

House Type
 DH-OM-430 / 431V / 320
 Drawing Title
 Elevations - Planning
 Old Malton

Date
 Description





First Floor
DM-433

First Floor
DM-431V



Ground Floor
DM-433



Ground Floor
DM-431V

REVISED PLAN

THIS COPY HAS BEEN MADE BY OR WITH THE AUTHORITY OF SPENCER DISTRICT COUNCIL IN ACCORDANCE WITH SECTION 47 OF THE COPYRIGHT DESIGN AND PATENTS ACT 1988 UNLESS THAT ACT PROVIDES A RELEVANT EXCEPTION TO COPYRIGHT. THE COPY MUST NOT BE COPIED WITHOUT THE PRIOR PERMISSION OF THE COPYRIGHT OWNER.

date valid 16/10/2019

Scale @ A3 1:100
Date 08/10/19
Checked JL
Drawn JL
Drawing No. DM-430 / 431V-100
Rev. /



4100 Park Approach
Hoope Park
Luton
LU18 8GB
0115 3870437
www.dudleyhomes.co.uk

Rev. House Type
DH-DM-430 / 431V
Drawing Title
Floor Plans - Planning
Site
Old Malton

Date Description



Front Elevation
OM-430

Front Elevation
OM-431

Side Elevation
OM-320



Rear Elevation

Rear Elevation
OM-430

Side Elevation
OM-430

Scale @ A3 1:100
Date 08/10/19
Checked JL
Drawn JL
Drawing No. OM-430 / 431V-100
Rev. /



4100 Park Approach
Horse Park
Luton
LU18 8GB
0113 3970437
www.duchyhomes.co.uk


Rev / House Type
DH-OM-430 / 431V
Drawing Title
Floor Plans - Planning
Site
Old Malton

Date Description

REVISED PLAN

THIS COPY HAS BEEN MADE BY OR WITH THE AUTHORITY OF EVIDENCE
DIRECTOR CORNER PURSUANT TO SECTION 47 OF THE COPYRIGHT DESIGN
AND PATENTS ACT 1988. UNLESS THAT ACT PROVIDES A RELEVANT
EXCEPTION TO COPYRIGHT, THIS COPY MUST NOT BE COPIED WITHOUT
THE PRIOR PERMISSION OF THE COPYRIGHT OWNER.

date valid 16/10/2019

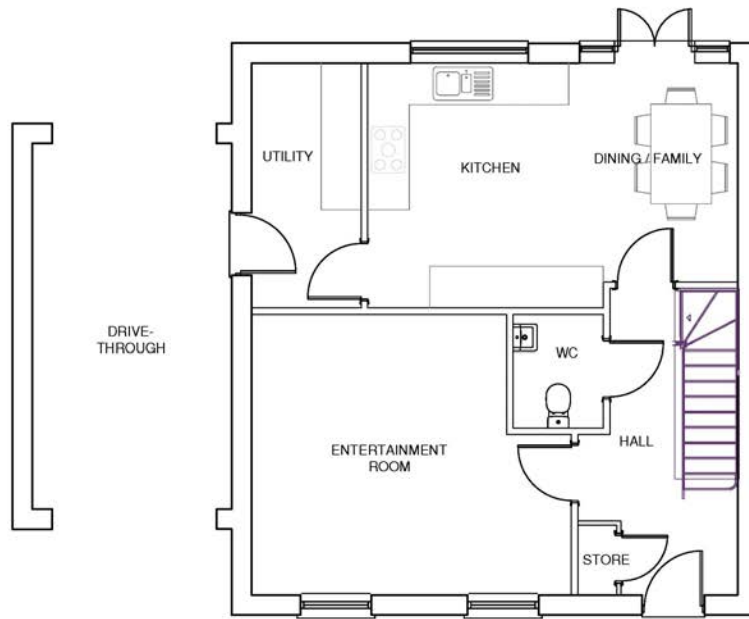


Ground Floor
OM-431-OPP-Brick
PLOT 30

REVISED PLAN

THIS COPY HAS BEEN MADE BY OR FOR THE ARCHITECT OF RECORD
AND IS NOT TO BE USED FOR CONSTRUCTION OF THE PROPERTY DESCRIBED
UNLESS IT IS FIRST CHECKED AGAINST THE ORIGINAL DRAWING
AND ANY CHANGES ARE FIRST APPROVED BY THE ARCHITECT OF RECORD
THE ARCHITECT OF RECORD IS NOT RESPONSIBLE FOR ANY SUCH CHANGES.

date valid 16/10/2019

Rev	House Type	Scale	Date
	DH-OM-431-OPP-Brick	A3	08/10/19
	Drawing Title	1:50	Checked
	Ground Floor - Planning	JL	
	Site	Drawn No	OM-431-OPP-100
	Old Malton	Rev	
		4100 Park Approach	
		Hoyle Park	
		LS18 8GB	
		0113 3970437	
		www.duchyhomes.co.uk	
		Duchy Homes	

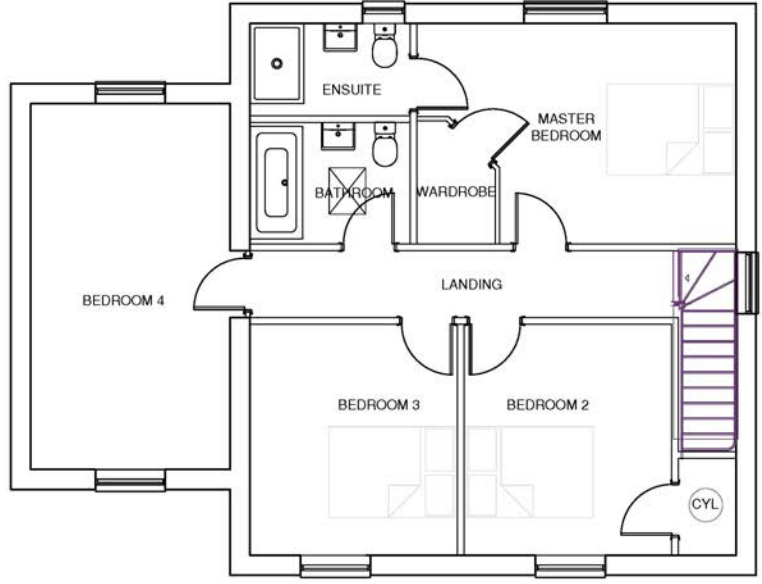

First Floor
OM-431-OPP-Brick
PLOT 30

REVISED PLAN

THIS COPY HAS BEEN MADE BY OR FOR THE AUTHORITY OF ERDING DISTRICT COUNCIL AND IS VALID ONLY IN CONNECTION WITH THE PERMITTING PROCESS AND DOES NOT CONSTITUTE A CONTRACT. ANY FACILITIES SHOWN ON THIS PLAN ARE PROVIDED AS A GENERAL GUIDE ONLY AND SHOULD NOT BE USED AS A BASIS FOR ANY DECISIONS WITHOUT THE FORMAL AGREEMENT OF THE COMPETENT OFFICER.


date valid 16/10/2019

Date	Description
08/10/19	Rev. /
08/10/19	Checked
1.50	Drawn
JL	Drawn
Scale @ A3	Drawing No.
OM-431-OPP-101	OM-431-OPP-101
4100 Park Approach Horse Park Luton LU18 8GB	0113 3970437 www.duchyhomes.co.uk
House Type DH-OM-431-OPP-Brick	Old Malton
Drawing Title First Floor - Planning	
Site	






Front Elevation
OM-431-OPP-Brick
PLOT 30

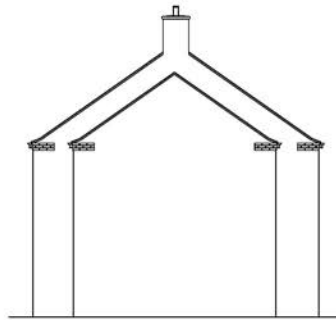

Side Elevation
OM-431-OPP-Brick
PLOT 30



Rear Elevation
OM-431-OPP-Brick
PLOT 30

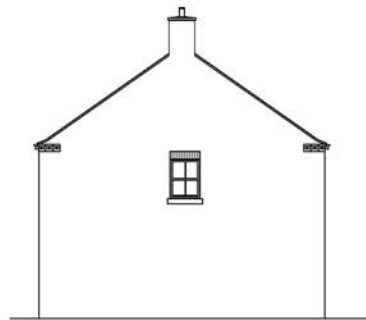

Side Elevation
OM-431-OPP-Brick
PLOT 30

REVISED PLAN

THIS COPY HAS BEEN MADE BY OR WITH THE AUTHORITY OF THE ARCHITECT AND IS VALID FOR THE PURPOSES OF THE CONTRACT ONLY. ANY CHANGES TO THIS COPY SHALL BE THE RESPONSIBILITY OF THE ARCHITECT AND NOT THE CONTRACTOR. THE CONTRACTOR SHALL BE RESPONSIBLE FOR THE PROVISION OF THIS COPY TO THE LOCAL AUTHORITY.


date valid 16/10/2019

Date	08/10/19
Description	
Scale @ A3	1:100
Drawn	JL
Checked	
Drawn No.	OM-431-OPP-102
Rev.	

House Type	DH-OM-431-OPP-Brick
Drawing Title	Elevations - Planning
Site	Old Malton

4100 Park Approach	
Trupee Park	
Leeds	
LS18 8GB	
0113 3570437	
www.duchyhomes.co.uk	



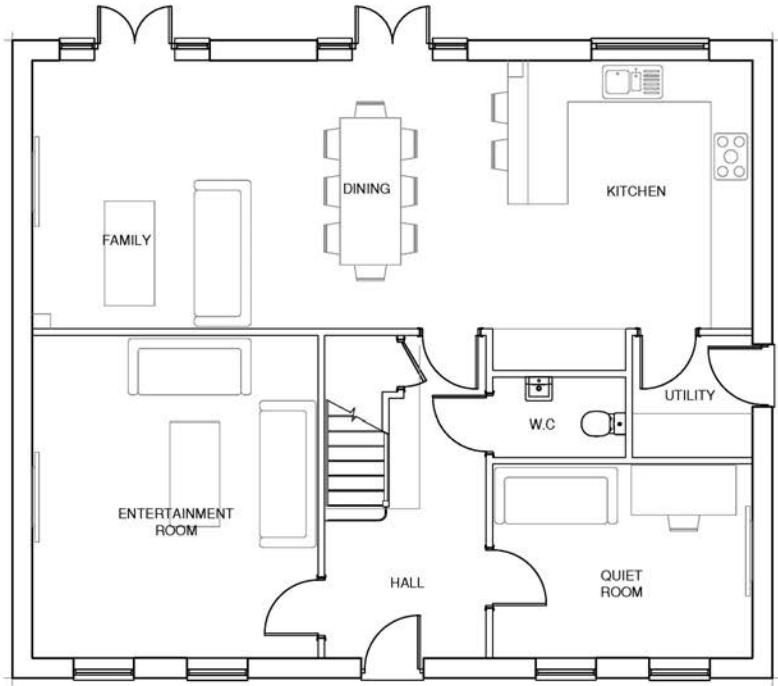

Ground Floor
 OM-502-OPP
 PLOT 23


REVISED PLAN

By using this document you agree to the terms and conditions of the contract for the purchase of the property. This document is not to be used for any other purpose. All dimensions are approximate and subject to change without notice. The architect is not responsible for any errors or omissions.

date valid 16/10/2019

Date: 17/05/19
 Description: 4100 Park Approach, Hoop Park, L81B 8GB
 Rev: A
 House Type: DH-OM-502-OPP - Blender
 Drawing Title: Ground Floor - Planning
 Site: Old Millton
 Scale @ A3: 1:50
 Drawn: JL
 Checked: JL
 Drawing No: OM-502-001-OPP
 Rev: A
 0113 3970437
 www.duchyhomes.co.uk



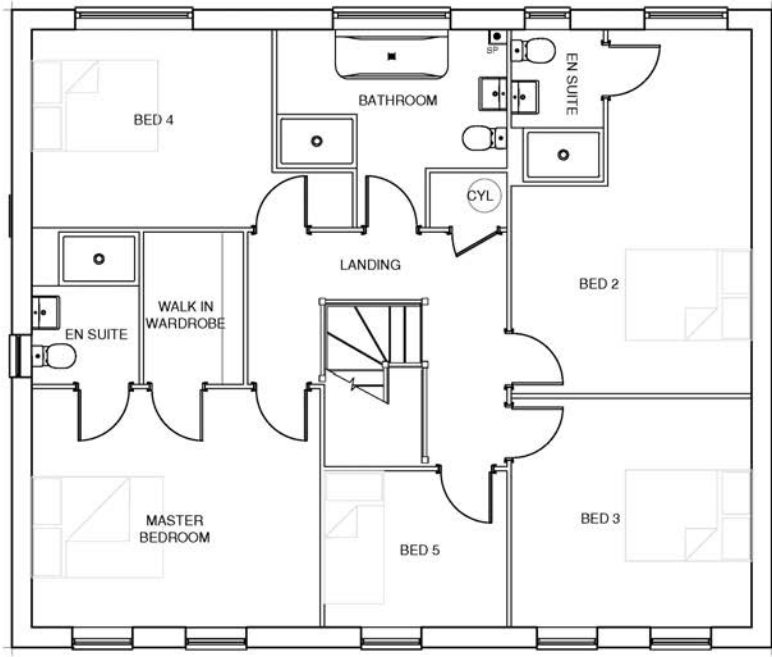

First Floor
OM-502-OPP
PLOT 23

REVISED PLAN

THIS COPY HAS BEEN MADE BY AN UNFITTED COPY OF THE ORIGINAL DRAWING. ANY CHANGES MADE TO THE ORIGINAL DRAWING WILL NOT BE REFLECTED IN THIS COPY. THE COPY SHALL NOT BE USED AS A SUBSTITUTE FOR THE ORIGINAL DRAWING.


date valid 16/10/2019

Date	17/05/19
Description	4100 Park Approach
Location	Hooper Park
Plot	LS18 8GB
House Type	First Floor - Planning
Rev	0113 3970437
Site	Old Malton
Scale	A3 1:50
Drawn	JL
Checked	
Drawing No.	OM-502 - 002 - OPP
Rev.	A

Duchy Homes
www.duchyhomes.co.uk




Front Elevation
OM-502-OPP
Plot 23

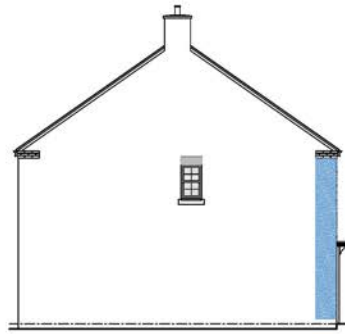

Side Elevation
OM-502-OPP
Plot 23



Rear Elevation
OM-502-OPP
Plot 23

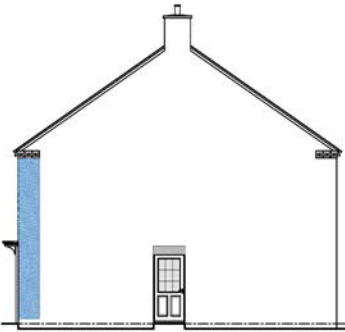


Side Elevation
OM-502-OPP
Plot 23

REVISED PLAN

THIS COPY HAS BEEN MADE BY OR UNDER THE AUTHORITY OF THE ARCHITECT AND IS NOT TO BE USED FOR ANY OTHER PURPOSES WITHOUT THE WRITTEN CONSENT OF THE ARCHITECT. THE ARCHITECT'S LIABILITY IS LIMITED TO THE PROFESSIONAL SERVICES PROVIDED AND DOES NOT EXTEND TO ANY OTHER MATTER. THE ARCHITECT'S LIABILITY IS LIMITED TO THE PROFESSIONAL SERVICES PROVIDED AND DOES NOT EXTEND TO ANY OTHER MATTER.

date valid 16/10/2019

Date: 17/05/19
 Description: 4100 Park Approach, Hoop Park, L818 8GB
 Scale: A3, 1:100
 Drawn: JL, Checked: JL
 Drawing No: OM-502-003-OPP, Rev: A
 House Type: DH-OM-502-OPP - Render
 Drawing Title: Elevations - Planning
 Site: Old Malton
 4100 Park Approach, Hoop Park, L818 8GB, 0113 3570437, www.duchyhomes.co.uk
 Duchy Homes

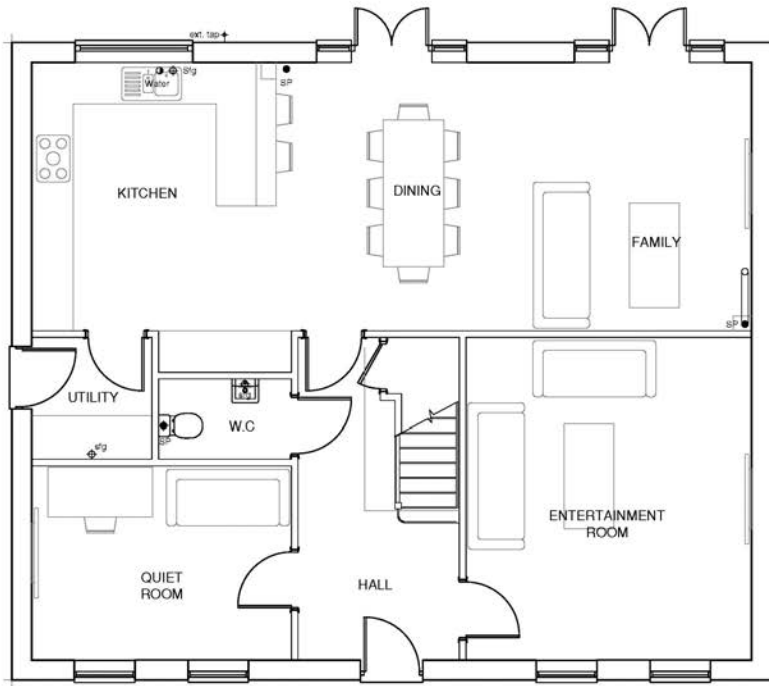


Ground Floor
 OM-502-AS
 PLOT 22, 24

REVISED PLAN

© 2019 Ditchy Homes Ltd. All rights reserved. This plan is a preliminary design and is subject to change without notice. It is not to be used for construction purposes.

date valid 16/10/2019

Date: 17/05/19
 Scale: 1:50
 Checked: JL
 Drawing No: OM-502-004-AS
 Rev: A
 Ditchy Homes
 4100 Park Approach
 Thorpe Park
 Leeds
 LS15 8GB
 0113 307037
 www.ditchyhomes.co.uk
 Rev: House Type: Brick
 Drawing: Ground Floor - Planning
 Site: Old Malton

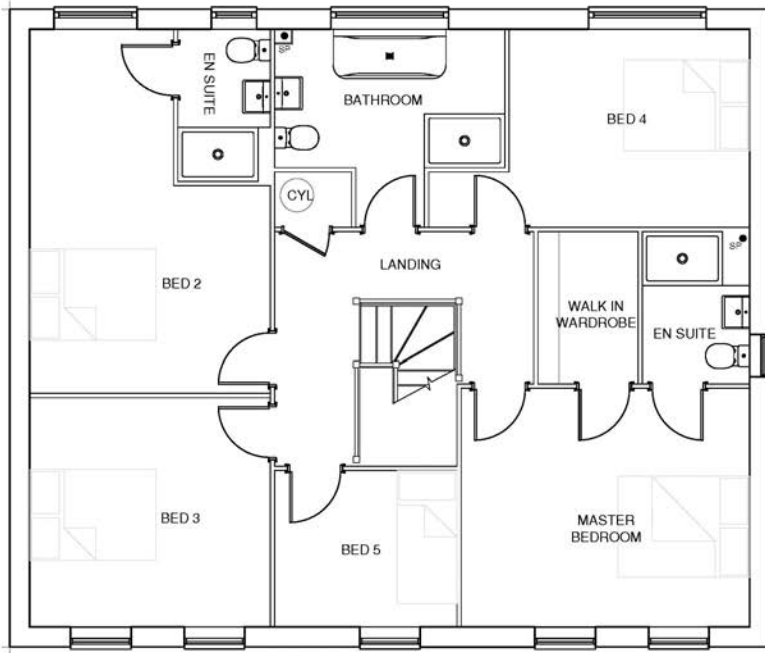

First Floor
 OM-502-AS
 PLOT 22, 24

REVISED PLAN

THIS PLAN IS A PRELIMINARY DESIGN AND IS SUBJECT TO CHANGE WITHOUT NOTICE. THE CONTRACTOR SHALL BE RESPONSIBLE FOR VERIFYING ALL DIMENSIONS AND CONDITIONS ON SITE. THE CONTRACTOR SHALL BE RESPONSIBLE FOR OBTAINING ALL NECESSARY PERMITS AND APPROVALS. THE CONTRACTOR SHALL BE RESPONSIBLE FOR OBTAINING ALL NECESSARY PERMITS AND APPROVALS.


date valid 16/10/2019

4100 Park Approach
 Thorne Park
 Leeds
 LS15 8GB
 0113 3070937
 www.dalbyhomes.co.uk
 Rev: House Type
 OM-502-AS - Brick
 Drawing No: First Floor - Planning
 Site: Old Malton
 Scale: @ A3 1:50 Date: 17/05/19
 Drawn: JL Checked: JL
 Drawing No: OM-502-005-AS Rev: A






Front Elevation
OM-502-AS
Plot 22, 24

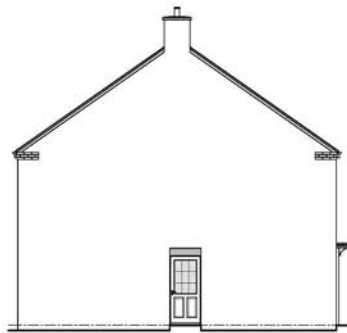

Side Elevation
OM-502-AS
Plot 22, 24



Rear Elevation
OM-502-AS
Plot 22, 24

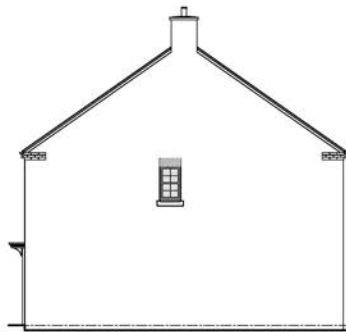


Side Elevation
OM-502-AS
Plot 22, 24

REVISED PLAN

© 2019 Duchy Homes Ltd. All rights reserved. This drawing is the property of Duchy Homes Ltd. and is not to be used without the written permission of Duchy Homes Ltd.

date valid 16/10/2019

Scale @ A3 1:100 Date 17/05/19
 Drawn JL Checked
 Drawing No. OM-502-006-AS Rev. A
 4100 Park Approach
 Thorpe Park
 Leeds
 LS15 8GB
 0113 3070937
 www.duchyhomes.co.uk
 Rev House Type
 CH-OM-502-AS - Brick
 Drawing Title
 Elevations - Planning
 Site
 Old Malton

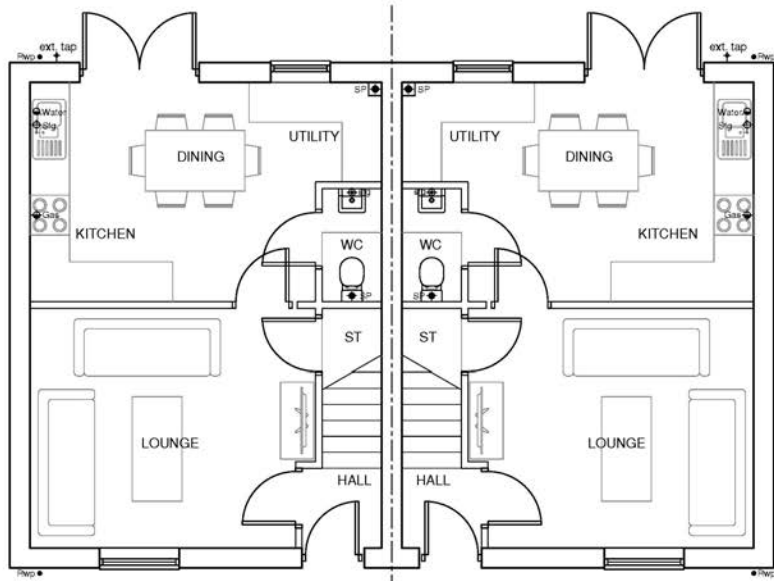

Ground Floor
OM-AFF-AS
PLOT 10, 37

OM-AFF-OPP
PLOT 11, 38

REVISED PLAN

This document is intended for use only by the recipient of this drawing. It is not to be used for any other purpose. 

date valid 16/10/2019

Date
16/10/19
Description
Architect drawing (working and planning)


Rev A
House Type
DH-OM-AFF - Brick
Drawing Title
Ground Floor - Planning
Site
Old Malton

4100 Park Approach
Horse Park
Luton
LU18 8GB
0115 3570437
www.duchyhomes.co.uk



Scale @ A3
1:50
Drawn
JL
Checked
OM-AFF-001
Drawing No.
Rev. A

Date
16/05/19

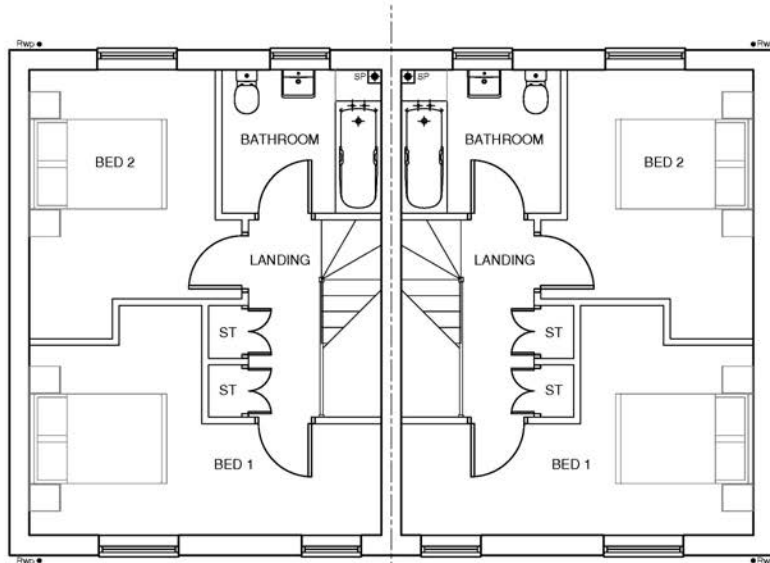

First Floor
OM-AFF-AS
PLOT 10, 37

OM-AFF-OPP
PLOT 11, 38

Date 18/05/19

Checked JL

Scale @ A3 1:50

Drawn JL

Drawing No. OM-AFF-002

Rev. A

4100 Park Approach
Horse Park
Luton
LU18 8GB

0113 3970437
www.duchyhomes.co.uk

House Type
DH-OM-AFF - Brick

Drawing Title
First Floor - Planning

Site
Old Malton

Date 20/05/19

Description
Architectural drawing (working and planning)

REVISED PLAN


THIS PLAN HAS BEEN REVISED BY THE ARCHITECT AND THE ARCHITECT'S OFFICE HAS ACCEPTED THE REVISIONS. THE ARCHITECT'S OFFICE HAS ACCEPTED THE REVISIONS AND THE ARCHITECT'S OFFICE HAS ACCEPTED THE REVISIONS.

date valid 16/10/2019



Front Elevation
OM-AFF-AS
PLOT 10, 37

OM-AFF-OPP
PLOT 11, 38

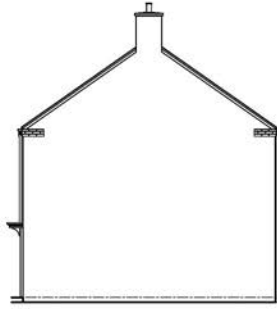


Side Elevation
OM-AFF
PLOT 11, 38



Rear Elevation
OM-AFF-OPP
PLOT 11, 38

OM-AFF-AS
PLOT 10, 37

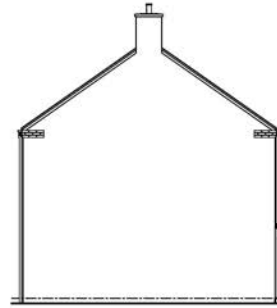

Side Elevation
OM-AFF
PLOT 10, 37

REVISED PLAN

THIS COPY HAS BEEN MADE BY OR WITH THE AUTHORITY OF THE ARCHITECT.
IT IS TO BE USED FOR THE PROJECT AND SITE ONLY AND IS NOT TO BE REPRODUCED OR TRANSMITTED IN ANY FORM OR BY ANY MEANS, ELECTRONIC OR MECHANICAL, INCLUDING PHOTOCOPYING, RECORDING, OR BY ANY INFORMATION STORAGE AND RETRIEVAL SYSTEM.
UNLESS OTHERWISE SPECIFIED, ALL RIGHTS ARE RESERVED.

date valid 16/10/2019


Date 16/05/19
Scale @ A3 1:100
Drawn JL
Checked JL
Drawing No OM-AFF-003
Rev. A

4100 Park Approach
Horse Park
Luton
LU18 8GB
0115 3570437
www.duchyhomes.co.uk


House Type DH-OM-AFF - Brick
Drawing Title Elevations - Planning
Site Old Malton

Date 16/10/19
Description Architect Drawing (working and plans)




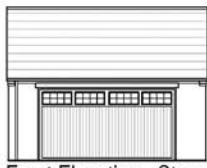

Front Elevation - Stone
OM-DG
PLOTS 7, 8

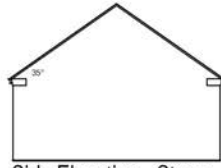


Side Elevation - Stone
OM-DG
PLOTS 7, 8

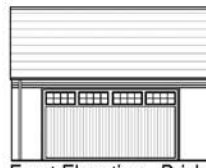


Front Elevation - Brick
OM-DG
PLOT 12, 22, 23, 24




Side Elevation - Brick
OM-DG
PLOT 12, 22, 23, 24

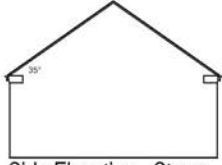


Side Elevation - Stone
OM-DG
PLOTS 7, 8

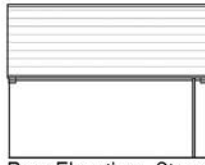


Rear Elevation - Stone
OM-DG
PLOTS 7, 8

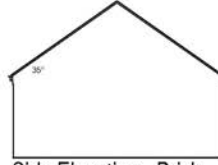

Side Elevation - Brick
OM-DG
PLOT 12, 22, 23, 24

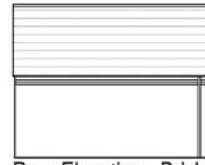

Rear Elevation - Brick
OM-DG
PLOT 12, 22, 23, 24

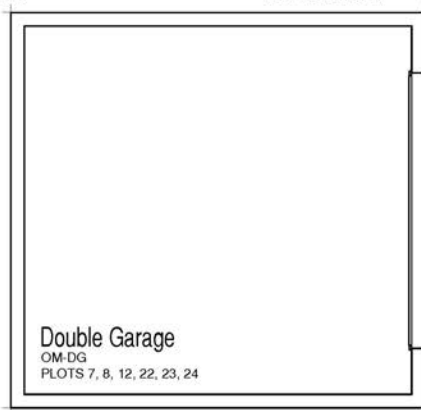

Double Garage
OM-DG
PLOTS 7, 8, 12, 22, 23, 24


REVISED PLAN

THIS DRAWING IS THE PROPERTY OF DUCHY HOMES. IT IS TO BE USED ONLY FOR THE PROJECT AND SITE SPECIFICALLY IDENTIFIED. IT IS NOT TO BE REPRODUCED, COPIED, OR TRANSMITTED IN ANY FORM OR BY ANY MEANS, WITHOUT THE WRITTEN PERMISSION OF DUCHY HOMES. ANY UNAUTHORIZED USE OF THIS DRAWING IS STRICTLY PROHIBITED.


date valid 16/10/2019

Date: 16/10/2019
 Description: Double Garage - Planning
 Drawing Title: Double Garage - Planning
 Site: Old Malton
 Rev: A
 House Type: Site
 Drawing No: OM-DG-001
 Checked: JL
 Date: 17/05/19
 Scale: A3
 1:50 & 1:100
 Drawn: JL
 Drawing No: OM-DG-001
 Rev: C
 4100 Park Approach
 Thorpe Park
 Leeds
 LS15 8GB
 0113 3970437
 www.duchyhomes.co.uk




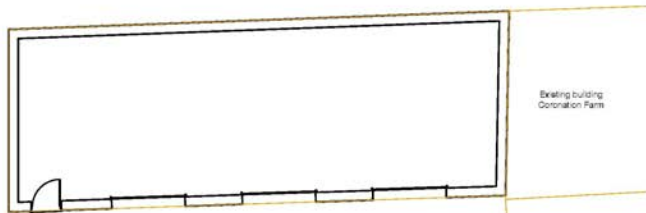

Existing Garage Plot 1
OM-EG-P1
PLOT 1

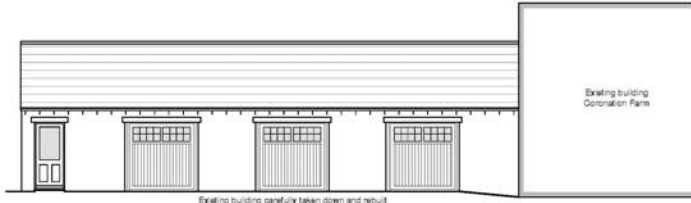



Front Elevation - Stone
OM-EG-P1
PLOT 1

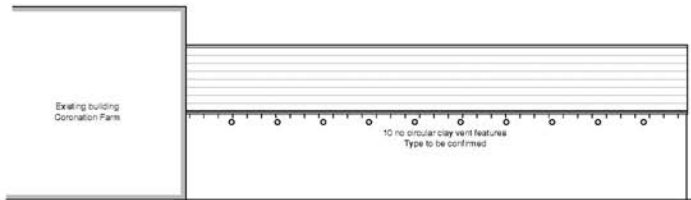

Rear Elevation - Stone
OM-EG-P1
PLOT 1



Coursing

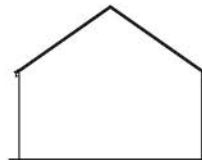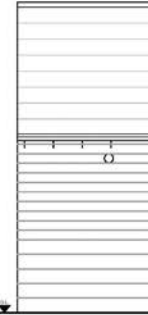

Side Elevation - Stone
OM-EG-P1
PLOT 1

REVISED PLAN

THIS PLAN HAS BEEN REVISED TO REFLECT THE PROPOSED CHANGES TO THE EXISTING BUILDING. THE CLIENT AGREES TO ALL CHANGES AND TO BE RESPONSIBLE FOR ANY CONSEQUENCES ARISING FROM THESE CHANGES. THE CLIENT AGREES TO BE RESPONSIBLE FOR ANY CONSEQUENCES ARISING FROM THESE CHANGES.


date valid 16/10/2019

4100 Park Approach
Thorp Park
Leeds
LS15 6GB
0113 3970437
www.duchyhomes.co.uk


Scale: A3
1:100
Drawn: JL
Checked: OM-EG-P1-001
Date: 15/10/19
Rev: /

House Type: Garage Plot 1 - Planning
Drawing No: Old Violation
Date: Description:

Duchy Homes

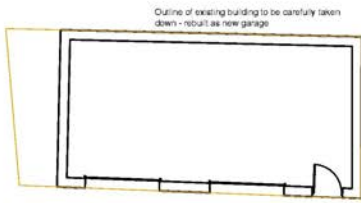


Existing Garage Plot 40
OM-EG-P40
PLOT 40

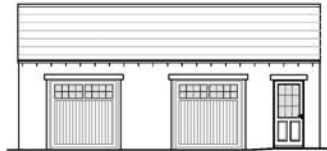

Front Elevation - Stone
OM-EG-P40
PLOT 40



Side Elevation - Stone
OM-EG-P40
PLOT 40

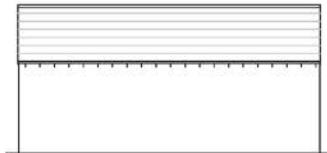

Rear Elevation - Stone
OM-EG-P40
PLOT 40



Side Elevation - Stone
OM-EG-P40
PLOT 40



Coursing


Rev	House Type	Description	Date
	Garage Plot 40 - Planning Site		
	Old Malton		
	4100 Peak Approach Thorp Park Leeds LS15 8GB		
	0113 3970537 www.duchyhomes.co.uk		
	Scale @ A3	1:100	15/10/19
	Drawn	JL	Checked
	Drawing No	OM-EG-P40-001	Rev /



REVISED PLAN

THIS PLAN HAS BEEN REVISIONED AND THE NEW PLAN SHOULD BE USED. ANY CHANGES TO THE ORIGINAL PLAN SHOULD BE MADE TO THE ORIGINAL PLAN AND NOT THIS REVISIONED PLAN. ANY CHANGES TO THE ORIGINAL PLAN SHOULD BE MADE TO THE ORIGINAL PLAN AND NOT THIS REVISIONED PLAN.


date valid 16/10/2019

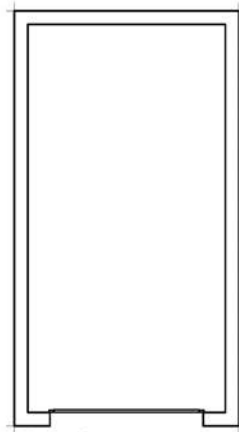

Single Garage
OM-SG
PLOTS 9, 14, 27, 30, 39




Front Elevation - Brick
OM-SG
Plots 9, 14, 27, 30

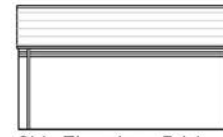

Side Elevation - Brick
OM-SG
Plots 9, 14, 27, 30




Side Elevation - Brick
OM-SG
Plots 9, 14, 27, 30

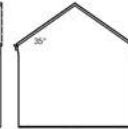

Rear Elevation - Brick
OM-SG
Plots 9, 14, 27, 30




Front Elevation - Stone
OM-SG
Plots 39

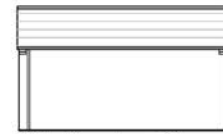

Side Elevation - Stone
OM-SG
Plots 39



Side Elevation - Stone
OM-SG
Plots 39

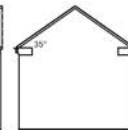


Rear Elevation - Stone
OM-SG
Plots 39

REVISED PLAN

THIS COPY HAS BEEN MADE BY OR WITH THE AUTHORITY OF BRIDGEMAN
DISTRICT COUNCIL, PURSUANT TO SECTION 47 OF THE COPYRIGHT DESIGN
AND PATENTS ACT 1988, UNLESS THIS ACT PROVIDES OTHERWISE.
BY REFERRING TO THIS COPYRIGHT, THE COPY SHOULD NOT BE TAKEN TO INDICATE
THE AUTHOR OR INFRINGEMENT OF THE COPYRIGHT NUMBER.

date valid 16/10/2019


Date: 16/10/19
Description: Single Garage - Planning
Scale: A3
1:50 & 1:100
Drawn: J.L.
Checked: J.L.
Drawing No: OM-SG-001
Rev: C
4100 Peak Approach
Thorpe Park
Leeds
LS15 8GB
0113 3970437
www.duchyhomes.co.uk
Duchy Homes
Old Malton

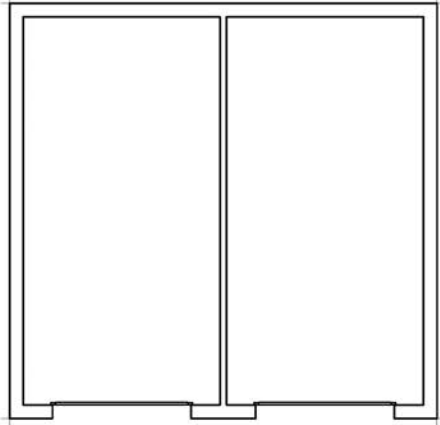


Twin Garage
OM-TG
PLOTS 2/3, 15/16, 19/20, 25/26, 28/29, 33/34




Front Elevation - Brick
OM-TG
PLOTS 2/3, 15/16, 19/20, 25/26, 28/29, 33/34

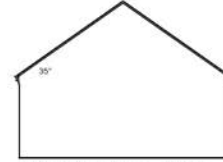

Side Elevation - Brick
OM-TG
PLOTS 2/3, 15/16, 19/20, 25/26, 28/29, 33/34

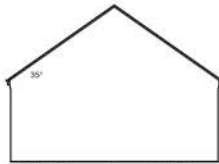

Side Elevation - Brick
OM-TG
PLOTS 2/3, 15/16, 19/20, 25/26, 28/29, 33/34

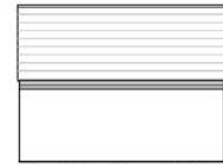


Rear Elevation - Brick
OM-TG
PLOTS 2/3, 15/16, 19/20, 25/26, 28/29, 33/34

Date: 17/05/19
 Scale: A3
 1:50 & 1:100
 Checked: JL
 Drawing No: OM-TG-001
 Rev: C
 4100 Peak Approach
 Thorpe Park
 Leeds
 LS15 8GB
 0113 3970437
 www.duchyhomes.co.uk
 Duchy Homes
 4100 Peak Approach
 Thorpe Park
 Leeds
 LS15 8GB
 0113 3970437
 www.duchyhomes.co.uk
 Rev: A
 House Type: Twin Garage - Planning
 Drawing Title: Site
 Site: Old Malton
 Date: 16/10/2019
 Description: Revised plan
 Issued to client for information only
 (Not to be used for construction)

REVISED PLAN

THIS COPY HAS BEEN MADE BY OR WITH THE AUTHORITY OF RYSDALE DISTRICT COUNCIL PURSUANT TO SECTION 42 OF THE COPYRIGHT DESIGN AND PATENTS ACT 1988. UNLESS THERE IS A RELEVANT EXCEPTION TO COPYRIGHT, THE COPY MAY NOT BE COPIED WITHOUT THE PRIOR PERMISSION OF THE COPYRIGHT OWNER.

date valid 16/10/2019

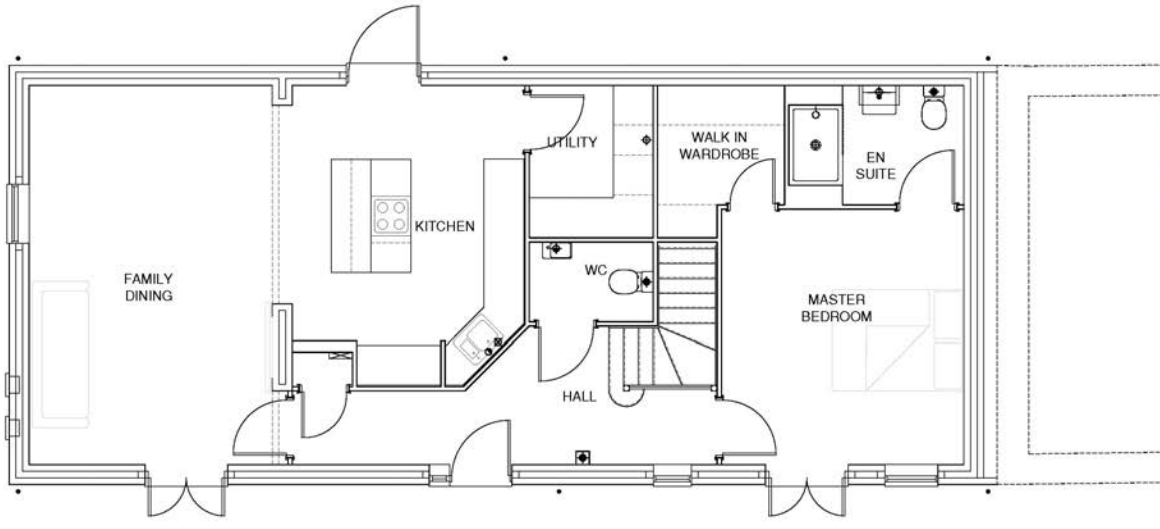


Ground Floor
OM-Type-G

REVISED PLAN

© 2019 Ditchy Homes Ltd. All rights reserved. This drawing is the property of Ditchy Homes Ltd. and is not to be used, copied, or reproduced in any form without the written permission of Ditchy Homes Ltd.

date valid 16/10/2019

Scale: 1:50 Date: 20/05/19
 Drawn: JL Checked: JL
 Drawing No: OM-Type-G-001 Rev: B
 Ditchy Homes
 4100 Park Approach
 Thorpe Park
 Leeds
 LS15 8GB
 0113 3070937
 www.ditchyhomes.co.uk
 Rev: House Type: Ditchy Type G - Stone
 Drawing: Ground Floor - Planning
 Site: Old Malton

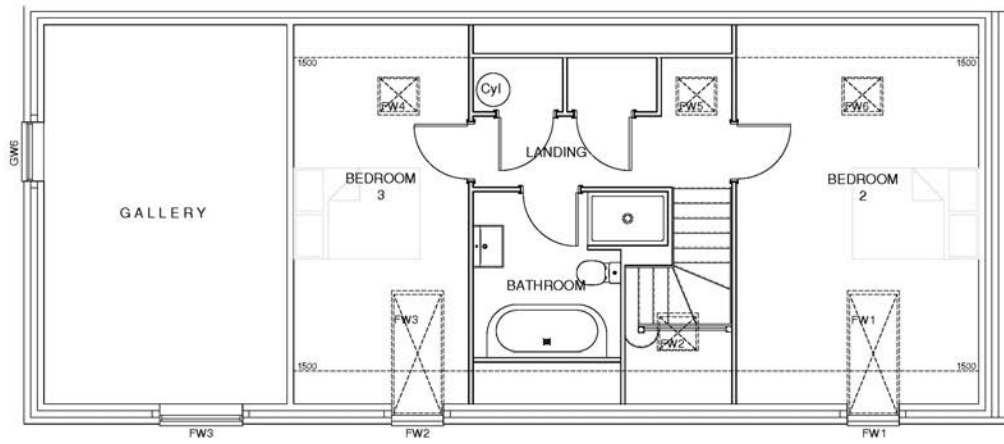

First Floor
OM-Type-G

REVISED PLAN

PLEASE NOTE: THIS PLAN IS A REVISION OF THE ORIGINAL PLAN AND DOES NOT REPRESENT THE ORIGINAL PLAN. ANY DIMENSIONS SHOWN ON THIS PLAN TAKE PRECEDENCE OVER ANY DIMENSIONS SHOWN ON THE ORIGINAL PLAN.


date valid 16/10/2019

Scale: 1:50 Date: 20/05/19
 Drawn: JL Checked: JL
 Drawing No: OM-Type-G-002 Rev: B
 4100 Park Approach
 Thorpe Park
 Leeds
 LS15 8GB
 0113 3070937
 www.dalbyhomes.co.uk

Rev: House Type: OM-Type-G - Stone
 Drawing No: 0113 3070937
 Site: First Floor - Planning
 Old Malton

Date: 16/10/2019
 Description: Planning




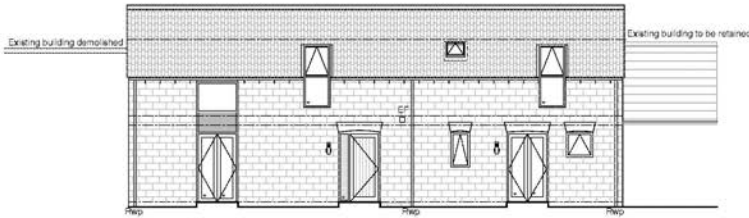

Front Elevation
OM-Type-G



Side Elevation
OM-Type-G

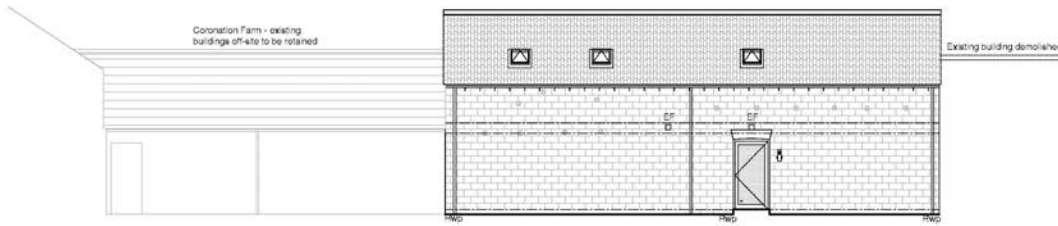

Rear Elevation
OM-Type-G


REVISED PLAN

THIS DRAWING IS THE PROPERTY OF DASHY HOMES LTD. IT IS TO BE USED ONLY FOR THE PROJECT AND SITE SPECIFICALLY IDENTIFIED IN THE DRAWING. IT IS NOT TO BE REPRODUCED, COPIED, OR TRANSMITTED IN ANY FORM OR BY ANY MEANS, WITHOUT THE WRITTEN PERMISSION OF DASHY HOMES LTD.

date valid 16/10/2019

Scale: 1:100 Date: 20/05/19
 Drawn: JL Checked: JL
 Drawing No: OM-Type-G-003 Rev: B
 4100 Park Approach
 Thorpe Park
 Leeds
 LS15 8GB
 0113 3070937
 www.dashyhomes.co.uk
 Rev: House Type: DT-OM-Type G - Stone
 Drawing File: Elevations
 Site: Old Malton
 Date: Description: 16/10/19



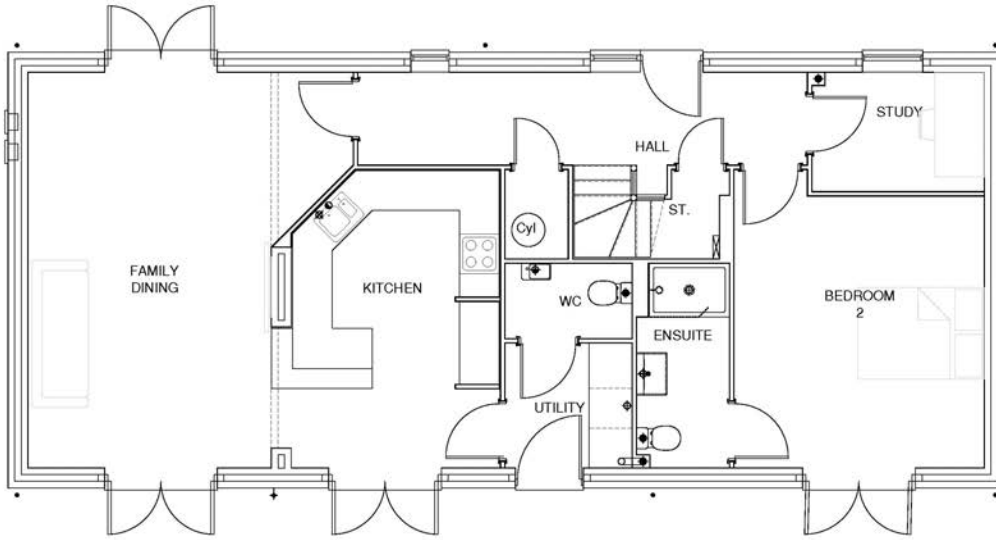

Ground Floor
OM-Type-H


REVISED PLAN

DATE VALID 16/10/2019

date valid 16/10/2019

Scale @ A3 1:50 Date 20/05/19
 Drawn JL Checked
 Drawing No. OM-Type-H-001 Rev. B
 4100 Park Approach
 Thorpe Park
 Leeds
 LS15 8GB
 0113 3070937
 www.dalbyhomes.co.uk
 Rev House Type
 B DH-OM-Type H - Stone
 Planning
 Ground Floor - Planning
 Site
 Old Malton
 Date Description
 16/10/19



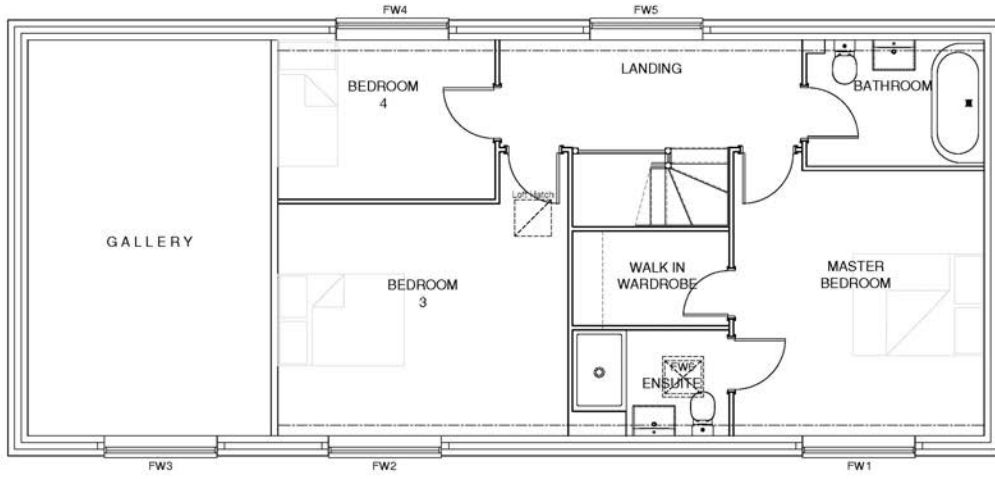

First Floor
OM-Type-H

REVISED PLAN

THIS PLAN IS THE PROPERTY OF DUCHY HOMES LTD. IT IS TO BE USED ONLY FOR THE PROJECT AND SITE SPECIFICALLY IDENTIFIED. IT IS NOT TO BE REPRODUCED, COPIED, OR TRANSMITTED IN ANY FORM OR BY ANY MEANS, ELECTRONIC OR MECHANICAL, WITHOUT THE WRITTEN PERMISSION OF DUCHY HOMES LTD.


date valid 16/10/2019

Date: 20/05/19
 Scale: A3
 1:50
 Date: 20/05/19
 Checked: JL
 Drawn: JL
 Drawing No: OM-Type-H-002
 Rev: B
 4100 Park Approach
 Thorpe Park
 Leeds
 LS15 8GB
 0113 3070937
 www.duchyhomes.co.uk
 Rev: House Type: OM-Type-H - Stone
 Rev: 1: 1st Floor - Planning
 Rev: 2: Old Malton
 Date: 16/10/2019
 Description:






Side Elevation
OM-Type-H

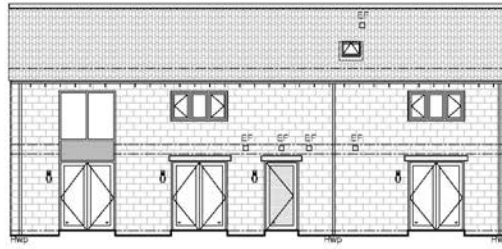

Front Elevation
OM-Type-H



Rear Elevation
OM-Type-H

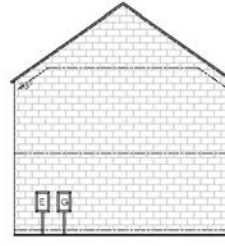

Side Elevation
OM-Type-H

REVISED PLAN

PLEASE NOTE: THIS DRAWING IS A REVISION OF THE ORIGINAL DRAWING AND SHOULD BE USED IN CONJUNCTION WITH THE ORIGINAL DRAWING.

date valid 16/10/2019

Scale: A3 1:100 Date: 20/05/19
 Drawn: JL Checked:
 Drawing No: OM-Type-H-003 Rev: B
 4100 Park Approach
 Thorpe Park
 Leeds
 LS15 8GB
 0113 3070937
 www.dashyhomes.co.uk
 Rev: House Type: OM-Type-H - Stone
 Drawing File: Elevations
 Site: Old Malton
 Date: Description: 16/10/2019

