


CONSTRUCT ARCHITECTURAL
 100% COPYRIGHTED
 ALL RIGHTS RESERVED
 NO PART OF THIS DRAWING IS TO BE REPRODUCED OR TRANSMITTED IN ANY FORM OR BY ANY MEANS, ELECTRONIC OR MECHANICAL, WITHOUT PERMISSION IN WRITING FROM CONSTRUCT ARCHITECTURAL.



Existing Front Elevation
 Scale 1:50
 0 0.5 1 2 3 4 5 6m @ 1:50

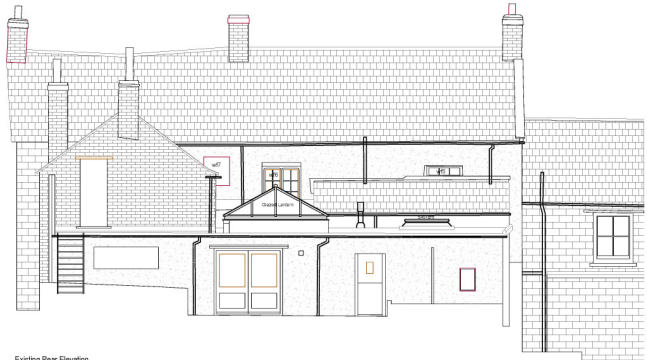

Existing Rear Elevation
 Scale 1:50
 0 0.5 1 2 3 4 5 6m @ 1:50

REVISIONS

--	--

NOTES
 This drawing is copyright and shall not be reproduced without permission of CONSTRUCT ARCHITECTURAL. We do not take any liability for errors or omissions on this drawing. The contractor is responsible for ensuring compliance with the Building Regulations. The information provided is based on a visual survey only and the contractor is responsible for checking all details of the proposed work. The drawing is to be used in conjunction with all other drawings. The drawing is to be used in conjunction with all other drawings.

CONSTRUCT ARCHITECTURAL
 The Studio, 54 South Street
 Wakefield, WF1 5SQ Tel: 01924 513 238

CLIENT
Laidback Lucas

LOCATION
The Bay Horse Inn, Main Street, Tetterton, Maton, YO60 6PP


PROJECT
BUILDING RENOVATION

DRAWING TITLE
EXISTING FRONT AND REAR ELEVATIONS


DATE: February 2021 SCALE: 1:50 @ A1

DRAWING NO.
256-01-02

THIS DRAWING IS THE PROPERTY OF CONSTRUCT ARCHITECTURAL. IT IS TO BE USED ONLY FOR THE PROJECT AND SITE SPECIFICALLY IDENTIFIED HEREON. ANY REUSE OR MODIFICATION OF THIS DRAWING WITHOUT THE WRITTEN PERMISSION OF CONSTRUCT ARCHITECTURAL IS STRICTLY PROHIBITED.

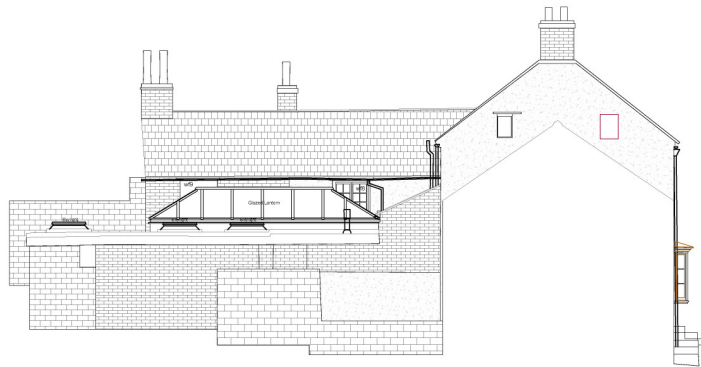

Existing Side Elevation
Scale 1/50
0 0.5 1 2 3 4 5 6m @ 1:50

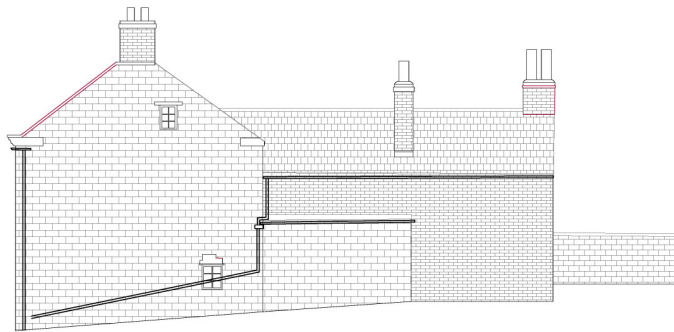

Existing Side Elevation
Scale 1/50
0 0.5 1 2 3 4 5 6m @ 1:50

REVISIONS

NOTES
This drawing is copyright material and is reproduced without permission of CONSTRUCT ARCHITECTURAL. It is the Client's responsibility to check all dimensions on site. It is the Contractor's responsibility to ensure compliance with the Building Regulations. The information provided is based on a visual survey only and the Contractor is responsible for all aspects of the project. The drawing is to be used in conjunction with all other drawings and specifications.

CONSTRUCT ARCHITECTURAL
The Studio, 54 South Street
Warrington, Warrington, Cheshire, WA1 1JG, UK
Tel: 07567 513 238

CLIENT
Laidback Lucas

LOCATION
The Bay Horse Inn, Main Street, Terrington, Maton, YO60 6PP

PROJECT
BUILDING RENOVATION

DRAWING TITLE
EXISTING SIDE ELEVATIONS

DATE: February 2021 SCALE: 1:50 @ A1
DRAWING NO.
256-01-03