

PRELIMINARY
 THIS DRAWING IS FOR INFORMATION ONLY AND IS NOT TO BE USED FOR CONSTRUCTION. IT IS SUBJECT TO APPROVED CONTRACT CONDITIONS.
PLANNING STAGE

J	PLANNING UPDATE	25.11.2021	SF
H	CLIENT UPDATE	11.10.2021	SF
G	CLIENT UPDATE	03.10.2021	SF
F	PLANNING UPDATE	26.09.2021	SF
E	CLIENT AMENDS	21.09.2021	SF
D	PLANNING ISSUE	20.09.2021	SF
C	GENERAL UPDATE	19.09.2021	SF
B	CLIENT ISSUE	20.09.2021	SF
A	CLIENT ISSUE	22.07.2021	SF

NO.	DESCRIPTION	DATE	DR BY
REVISIONS			

50mm
 ORIGINAL SHEET SIZE - A3

NOTES:
 ALL DIMENSIONS TO BE CHECKED ON SITE AND ARCHITECT TO BE NOTIFIED OF ANY DISCREPANCIES PRIOR TO WORK COMMENCING.
 THIS DRAWING REMAINS THE PROPERTY & COPYRIGHT OF CRESCENT ARCHITECTS LTD.
 THIS DRAWING MUST NOT BE REPRODUCED IN WHOLE OR IN PART WITHOUT PRIOR WRITTEN PERMISSION.
 LIABILITY WILL BE ACCEPTED FOR ALTERATIONS MADE BY OTHERS.

CLIENT
 MR & MRS TRY

PROJECT
 THE LOOGE

WEST LULLING


DWG TITLE
 EXISTING HOUSE SITE PLAN

DATE	JUN 2021	SCALE	1:200@A3
JOB NO.	123	DRAWN BY	SF
DRAWING NO.	100	REVISION	CHECKED
		J	SF


CRESCENT ARCHITECTS LTD.

6 The Crescent, Riccall, North Yorks, YO19 6PL
 www.crescentarchitects.co.uk
 01757 261241 e: info@crescentarchitects.co.uk


RIBA CHARTERED ARCHITECT
 Miss S Fowler RIBA, ARB
 Drawings are subject to copyright

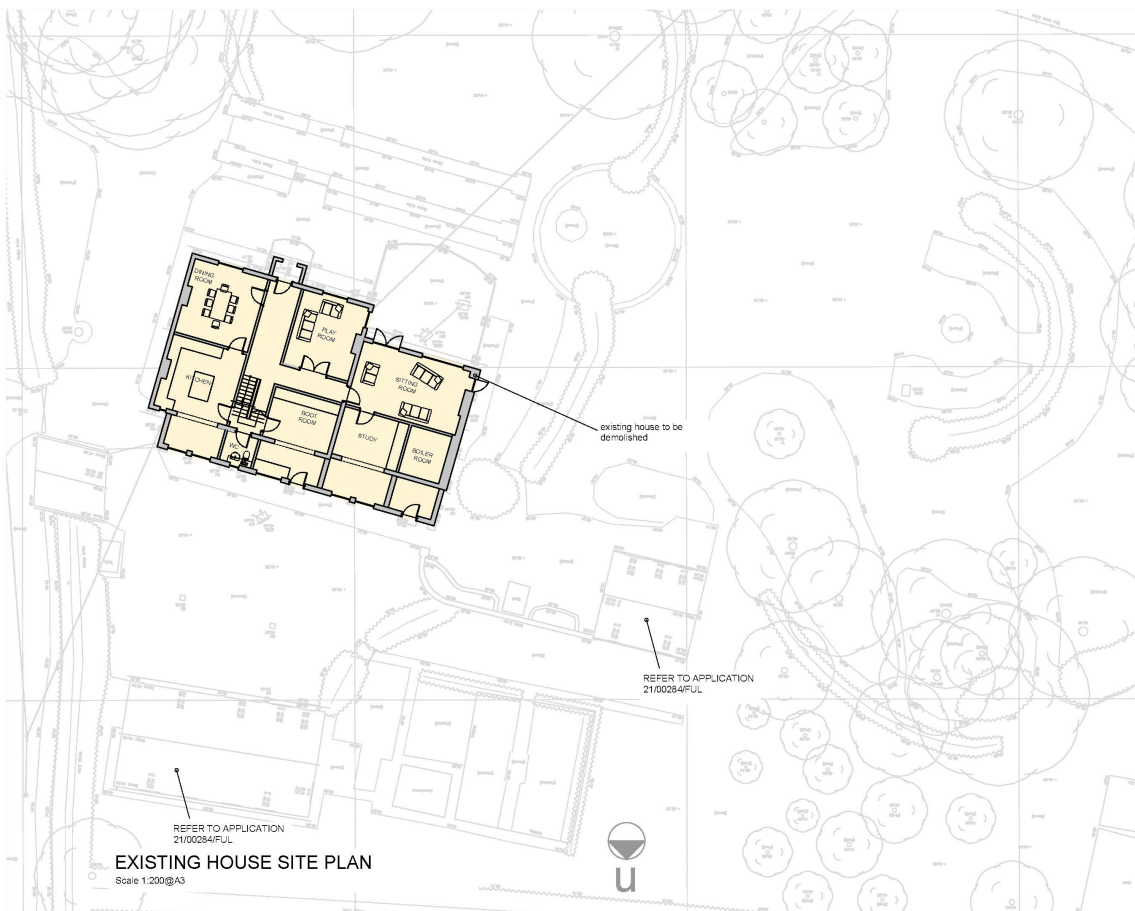

EXISTING HOUSE SITE PLAN
 Scale 1:200@A3

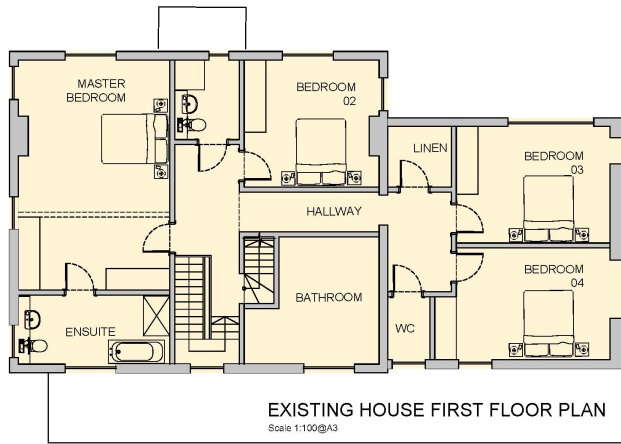

EXISTING HOUSE FIRST FLOOR PLAN
Scale 1:100@A3

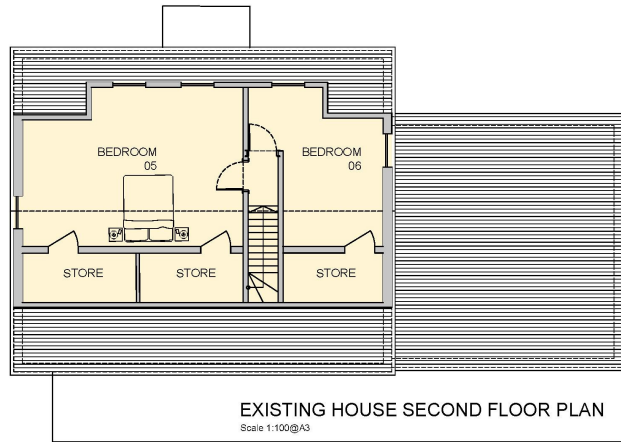

EXISTING HOUSE SECOND FLOOR PLAN
Scale 1:100@A3

PRELIMINARY
PLANNING STAGE

C	PLANNING UPDATE	25.11.2021	SF
B	PLANNING UPDATE	11.10.2021	SF
A	PLANNING ISSUE	08.07.2021	SF
NO.	DESCRIPTION	DATE	DR BY
REVISIONS			

50mm
ORIGINAL SHEET SIZE - A3

NOTES:
ALL DIMENSIONS TO BE CHECKED ON SITE AND ARCHITECT TO BE NOTIFIED OF ANY DISCREPANCIES PRIOR TO WORK COMMENCING.
THIS DRAWING REMAINS THE PROPERTY & COPYRIGHT OF CRESCENT ARCHITECTS LTD.
THIS DRAWING MUST NOT BE REPRODUCED IN ANY MANNER WITHOUT PRIOR WRITTEN PERMISSION.
NO LIABILITY WILL BE ACCEPTED FOR ALTERATIONS MADE BY OTHERS.

CLIENT	
MR AND MRS TRY	
PROJECT	
THE LODGE	
WEST LULLING	
DWG TITLE	
EXISTING HOUSE FIRST FLOOR AND SECOND FLOOR PLANS	
DATE	JUN 2021
SCALE	1:100@A3
JOB NO.	100
DRAWN BY	SF
DRAWING NO.	004
REVISION	C
CHECKED	SF




6 The Crescent, Riccall, North Yorks, YO19 6PL
www.crescentarchitects.co.uk
t 01757 261030 e info@crescentarchitects.co.uk

RIBA CHARTERED ARCHITECT
Miss S Fowler RIBA, ARB
Drawings are subject to copyright

PRELIMINARY
 THIS DRAWING IS TO BE USED FOR PRELIMINARY PLANNING ONLY AND IS NOT TO BE USED FOR CONSTRUCTION. IT IS SUBJECT TO APPROVED DOCUMENTATION ONLY AND IS SUBJECT TO APPROVED DOCUMENTATION ONLY AND IS SUBJECT TO APPROVED DOCUMENTATION ONLY.

PLANNING STAGE

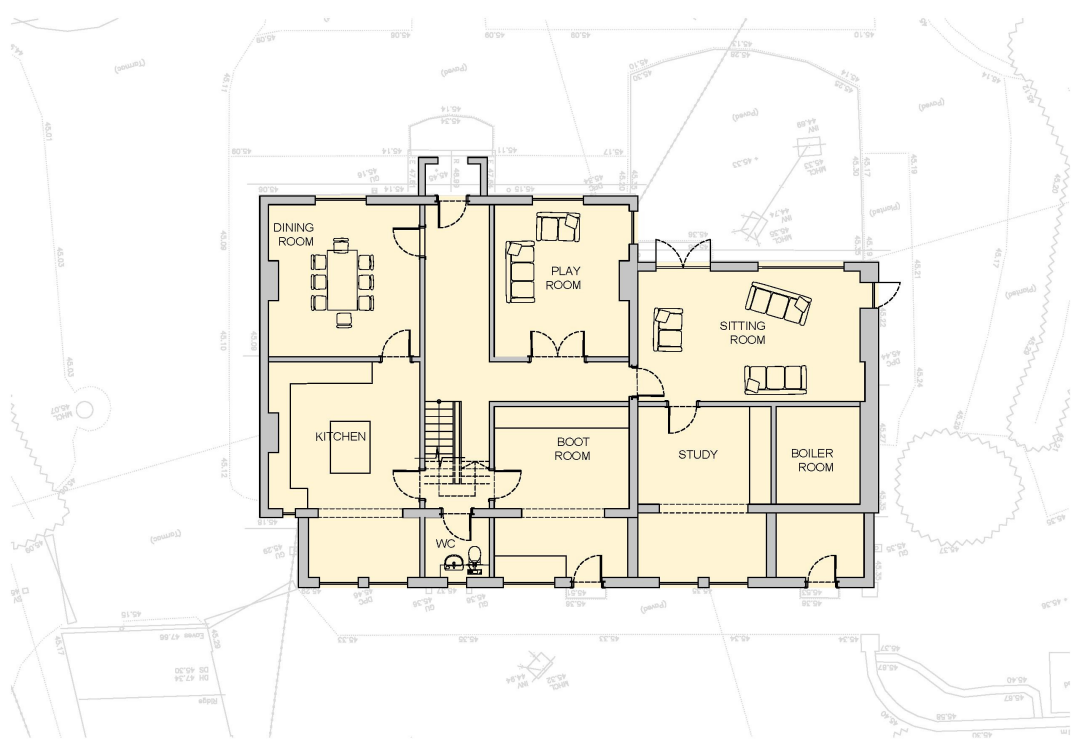

EXISTING HOUSE GROUND FLOOR PLAN
 Scale 1:100@A3

NO.	DESCRIPTION	DATE	DR BY
C	PLANNING UPDATE	25.11.2021	SF
B	PLANNING UPDATE	11.10.2021	SF
A	PLANNING ISSUE	05.07.2021	SF

REVISIONS

50mm
 ORIGINAL SHEET SIZE - A3

NOTES:

ALL DIMENSIONS TO BE CHECKED ON SITE AND ARCHITECT TO BE NOTIFIED OF ANY DISCREPANCIES PRIOR TO WORK COMMENCING.

THIS DRAWING REMAINS THE PROPERTY & COPYRIGHT OF CRESCENT ARCHITECTS LTD.

THIS DRAWING MUST NOT BE REPRODUCED IN WHOLE OR IN PART WITHOUT PRIOR WRITTEN PERMISSION. NO LIABILITY WILL BE ACCEPTED FOR ALTERATIONS MADE BY OTHERS.

CLIENT	MR AND MRS TRY
PROJECT	THE LOOGE
WEST LINDS	
DWG TITLE	
EXISTING HOUSE	
EXISTING GROUND FLOOR PLAN	
DATE	JAN 2021
SCALE	1:100@A3
JOB NO.	100
DRAWN BY	SF
CHECKED	
003	C SF

CRESCENT ARCHITECTS LTD.

6 The Crescent, Riccall, North Yorks, YO19 6PL
 www.crescentarchitects.co.uk
 t: 01757 261535 e: info@crescentarchitects.co.uk

RIBA CHARTERED ARCHITECT
 Miss S Foster RIBA, ARB
 Drawings are subject to copyright

EXISTING ELEVATIONS
MATERIALS KEY

1	PITCHED ROOF Natural slate roof tiles to be removed and replaced where possible.
2	FLAT ROOF Asphalt Roof - in disrepair
3	WALLS Facing brick painted white
4a	WALLS White render
4b	WALLS Tie hanging - Concrete Tiles
4c	WALLS Engineering brick below DPC
5	WALLS - Details Solder Courses - brickwork painted white
6a	WALLS - Details Window sills - engineering brick
6b	WALLS - Details Window sills - epoxy painted brick
7	WINDOWS Single glazed timber framed windows Painted white
8	WINDOWS Double glazed UPVC windows - white
9	DOORS Timber framed, single glazed doors
10	PORCH Slate roof, timber gable Brickwork construction - painted white W.C. (B&C)
11	DORMER EXTENSION Asphalt flat roof, UPVC fascias, tie hanging, UPVC windows.
12	FASCIAS & SOFFITS White UPVC fascias and soffits
13	Blank timber fascias and soffits
14	RAINWATER GOODS Black painted good (painted white in place)



WEST (SIDE) ELEVATION

Scale 1:100@A3



EAST (SIDE) ELEVATION

Scale 1:100@A3

PRELIMINARY
THIS DRAWING IS FOR INFORMATION ONLY AND IS SUBJECT TO APPROVED DRAWING FROM DESIGN DEVELOPMENT.
PLANNING STAGE

D	PLANNING UPDATE	25.11.2021	SF
E	PLANNING UPDATE	11.12.2021	SF
F	PLANNING ISSUE	28.01.2022	SF
A	PLANNING ISSUE	02.02.2022	SF

NO.	DESCRIPTION	DATE	DR BY
REVISIONS			

50mm
ORIGINAL SHEET SIZE - A3

NOTES:
ALL DIMENSIONS TO BE CHECKED ON SITE AND ARCHITECT TO BE NOTIFIED OF ANY DISCREPANCIES PRIOR TO WORK COMMENCING.
THIS DRAWING REMAINS THE PROPERTY & COPYRIGHT OF CRESCENT ARCHITECTS LTD.
THIS DRAWING MUST NOT BE REPRODUCED IN WHOLE OR IN PART WITHOUT PRIOR WRITTEN AUTHORITY.
NO LIABILITY WILL BE ACCEPTED FOR ALTERATIONS MADE BY OTHERS.

CLIENT	Mrs Mrs TRY
PROJECT	THE LODGE
WEST BUILDING	
DWG TITLE	EXISTING HOUSE
ELEVATIONS SHEET 2 OF 2	
DATE	JAN 2021
SCALE	1:100@A3
JOB NO.	123
DRAWN BY	SF
CHECKED BY	SF
002	D



6 The Crescent, Ricall, North Yorks, YO19 6PL
www.crescent-architects.co.uk
01757 261516 e: info@crescent-architects.co.uk

RIBA CHARTERED ARCHITECT
Miss S. Fowler RIBA, ARB
Drawings are subject to copyright

EXISTING ELEVATIONS MATERIALS KEY

1	PITCHED ROOF Natural slate roof tile to be removed and replaced where possible.
2	FLAT ROOF Asphalt Roof - in disrepair
3	WALLS Facing brick painted white
4a	WALLS White render
4b	WALLS Tile hanging - Concrete Tiles
4c	WALLS Engineering brick below DPC
5	WALLS - Details Sillor Courses - brickwork painted white
6a	WALLS - Details Window sills - engineering brick
6b	WALLS - Details Window sills - epoxy painted brick
7	WINDOWS Single glazed timber framed windows Painted white
8	WINDOWS Double glazed UPVC windows - white
9	DOORS Timber framed, single glazed doors
10	PORCH Slate roof, timber gable Brickwork construction - painted white W.C. (B&C)
11	DORMER EXTENSION Asphalt flat roof, UPVC fascias, tile hanging, UPVC windows.
12	FASCIAS & SOFFITS White UPVC fascias and soffits
13	Black timber fascias and soffits
14	RAINFATHER GOODS Black painted good (painted white in place)



NORTH (FRONT) ELEVATION
Scale 1:100@A3



SOUTH (REAR) ELEVATION
Scale 1:100@A3

PRELIMINARY
THIS DRAWING IS FOR PRELIMINARY USE ONLY AND IS SUBJECT TO APPROVED DRAWING FROM THE CLIENT.
PLANNING STAGE

NO.	DESCRIPTION	DATE	DR BY
0	PLANNING UPDATE 25.11.2021	SF	
1	PLANNING UPDATE 11.10.2021	SF	
2	PLANNING ISSUE 28.11.2021	SF	
3	PLANNING AMEND 02.12.2021	SF	

50mm
ORIGINAL SHEET SIZE - A3

NOTES:
ALL DIMENSIONS TO BE CHECKED ON SITE AND ARCHITECT TO BE NOTIFIED OF ANY DISCREPANCIES PRIOR TO WORK COMMENCING.
THIS DRAWING REMAINS THE PROPERTY & COPYRIGHT OF CRESCENT ARCHITECTS LTD.
THIS DRAWING MUST NOT BE REPRODUCED IN ANY FORM OR BY ANY MEANS WITHOUT PRIOR WRITTEN PERMISSION.
NO LIABILITY WILL BE ACCEPTED FOR ALTERATIONS MADE BY OTHERS.

CLIENT	Mrs AND Mrs TRY
PROJECT	THE LODGE
WEST LUTTING	
DWG TITLE	EXISTING HOUSE
ELEVATIONS SHEET 1 OF 2	
DATE	JAN 2021
SCALE	1:100@A3
JOB NO.	120
DRAWN BY	SF
DRAWING NO.	001
REVISION	D
CHECKED	SF

CRESCENT ARCHITECTS LTD.
6 The Crescent, Roehampton, North Yorks, YO19 6PL
www.crescentarchitects.co.uk
01757 261516 e: info@crescentarchitects.co.uk
RIBA CHARTERED ARCHITECT
Miss S Fowler RIBA, ARB
Drawings are subject to copyright