



PROPOSED ELEVATIONS MATERIALS KEY

1	PITCHED ROOF Natural slate roof tile installed in accordance with BS 5534
2	FLAT ROOF EDPM Feltstone or similar flat roof finished in grey - suitable for access
3	WALLS - Brick Brickwork to be blue engineering brick or similar
4	WALLS - Render Monocouleur Water Render - white chalk or similar
5	WALLS - Details Solder Courses to be blue engineering brick or similar
6	WALLS - Details Window sills to be blue stone or similar
7	WINDOWS Aluminium framed, double glazed windows by specialist manufacturer FinishRAL 7016 (Anthracite Grey)
8	ROOF LIGHTS Velux or similar centre pivot windows
9	DOORS Aluminium framed, double glazed windows by specialist manufacturer FinishRAL 7016 (Anthracite Grey)
10	PORCH Oak framed porch by specialist manufacturer
11	CANOPY Oak framed roof support by specialist manufacturer
12	BALUSTRADE Fluorocarbon glazed wall mounted balustrade
13	EAVES MOULDINGS Exterior eaves soffit face mouldings or similar
14	FASCIAS & SOFFITS Treated timber fascias and soffits painted white
15	RAINWATER GOODS galvanneal steel rainwater goods

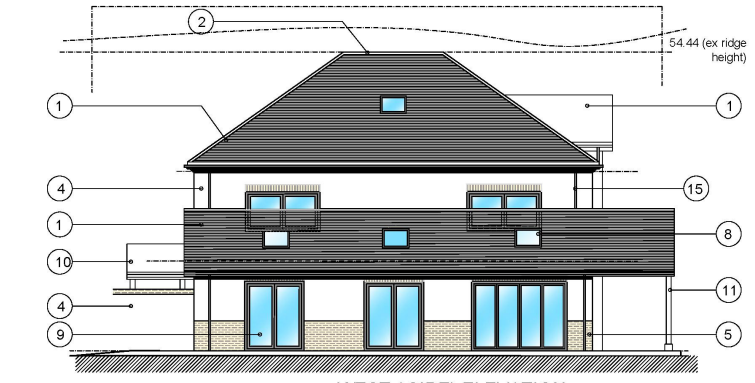

WEST ( SIDE) ELEVATION

Scale 1:100@A3

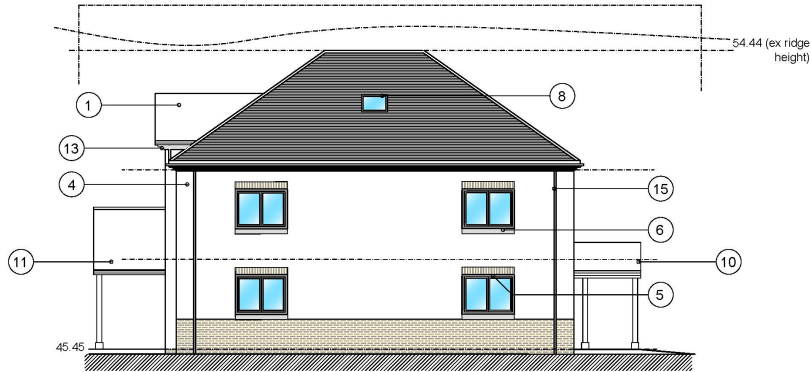

EAST ( SIDE) ELEVATION

Scale 1:100@A3

**PRELIMINARY**  
THIS DRAWING IS FOR INFORMATION ONLY AND SHOULD NOT BE USED FOR CONSTRUCTION. IT IS SUBJECT TO APPROVED DOCUMENTATION ONLY AND IS SUBJECT TO AMENDMENT WITHOUT NOTICE.

**PLANNING STAGE**

K	PLANNING UPDATE	20.11.2021	SF
J	GENERAL UPDATE	05.11.2021	SF
H	CLIENT UPDATES	11.10.2021	SF
G	PLANNING UPDATE	05.10.2021	SF
F	PLANNING AMENDMENTS	21.08.2021	SF
E	CLIENT AMENDERS	21.08.2021	SF
D	PLANNING ISSUE	26.02.2021	SF
C	GENERAL UPDATE	19.02.2021	SF
B	CLIENT ISSUE	26.02.2021	SF
A	CLIENT ISSUE	22.01.2021	SF

NO.	DESCRIPTION	DATE	DRYBY
REVISIONS			

50mm  
ORIGINAL SHEET SIZE: A3

**NOTES:**  
ALL DIMENSIONS TO BE CHECKED ON SITE AND ARCHITECT TO BE NOTIFIED OF ANY DISCREPANCIES PRIOR TO WORK COMMENCING.  
THIS DRAWING REMAINS THE PROPERTY & COPYRIGHT OF CRESCENT ARCHITECTS LTD.  
THIS DRAWING MUST NOT BE REPRODUCED IN WHOLE OR IN PART WITHOUT PRIOR WRITTEN PERMISSION.  
NO LIABILITY WILL BE ACCEPTED FOR ALTERATIONS MADE BY OTHERS.

<b>CLIENT</b>	Mrs & Mrs TRY
<b>PROJECT</b>	THE LODGE
<b>WEST TITLE</b>	WEST ELEVATION
<b>DWG TITLE</b>	MANHOUSE DEMO AND RE-BUILD
<b>DATE</b>	JAN 2021
<b>SCALE</b>	1:100@A3
<b>JOB NO.</b>	107
<b>DRAWN BY</b>	SF
<b>CHECKED</b>	SF




6 The Crescent, Roald, North Yorks, YO19 6PL  
www.crescent-architects.co.uk  
t 01757 28126 e info@crescent-architects.co.uk

RIBA CHARTERED ARCHITECT  
Miss S. Fowler RIBA, ARB  
Drawings are subject to copyright

PROPOSED ELEVATIONS MATERIALS KEY

- 1 PITCHED ROOF  
Neutral slate roof to be installed in accordance with BS 55 34
- 2 FLAT ROOF  
EDPM Finsolve or similar flat roof finished in grey - suitable for access
- 3 WALLS - Brick  
Brickwork to be blue engineering brick or similar
- 4 WALLS - Render  
Monocoque Water Render - white chalk - or similar
- 5 WALLS - Details  
Sillar Channels to be Blue engineering brick or similar
- 6 WALLS - Details  
Window sills to be blue stone or similar
- 7 WINDOWS  
Aluminium framed, double glazed windows by specialist manufacturer  
Finish:RAL 7016 (Anthracite Grey)
- 8 ROOF LIGHTS  
Velux or similar centre pivot windows
- 9 DOORS  
Aluminium framed, double glazed windows by specialist manufacturer  
Finish:RAL 7016 (Anthracite Grey)
- 10 PORCH  
Oak framed porch by specialist manufacturer
- 11 CANOPY  
Oak framed roof support by specialist manufacturer
- 12 BALUSTRADE  
Fluorocarb glazed wall mounted balustrade
- 13 EAVES MOULDINGS  
Exterior eaves cornice facade mouldings or similar
- 14 FASCIAS & SOFFITS  
Treated timber, fascias and soffits painted white
- 15 RAINWATER GOODS  
galvanneal steel rainwater goods

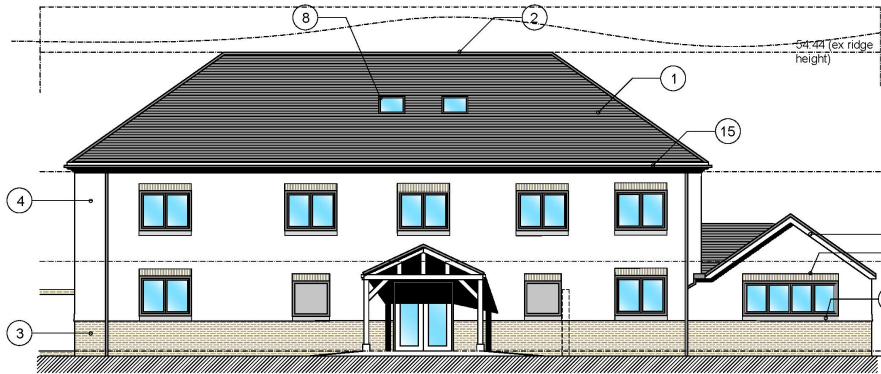

NORTH (FRONT) ELEVATION

Scale 1:100@A3



SOUTH (REAR) ELEVATION

Scale 1:100@A3

**PRELIMINARY**  
THIS DRAWING IS FOR INFORMATION ONLY AND IS NOT TO BE USED FOR CONSTRUCTION. ANY CHANGES TO THIS DRAWING MUST BE APPROVED BY THE ARCHITECT.  
**PLANNING STAGE**

NO.	DESCRIPTION	DATE	DR BY
K	PLANNING UPDATE 25.11.2021	SF	
J	GENERAL UPDATE 05.11.2021	SF	
H	CLIENT UPDATES 11.10.2021	SF	
G	PLANNING AMENDS 28.07.2021	SF	
F	CLIENT FEEDBACK 04.07.2021	SF	
E	FOR APPROVAL 21.05.2021	SF	
D	PLANNING AMENDS 28.05.2021	SF	
C	GENERAL UPDATE 18.05.2021	SF	
B	CLIENT ISSUE 25.02.2021	SF	
A	CLIENT ISSUE 22.01.2021	SF	

NO.	DESCRIPTION	DATE	DR BY

**NOTES:**  
ALL DIMENSIONS TO BE CHECKED ON SITE AND ARCHITECT TO BE NOTIFIED OF ANY DISCREPANCIES PRIOR TO WORK COMMENCING.  
THIS DRAWING REMAINS THE PROPERTY & COPYRIGHT OF CRESCENT ARCHITECTS LTD.  
THIS DRAWING MUST NOT BE REPRODUCED IN ANY MANNER WITHOUT PRIOR WRITTEN AUTHORITY.  
NOTIFICATION WILL BE ACCORDING TO ALTERNATIVES MADE BY OTHERS.

**CLIENT**  
MR AND MRS TRY

**PROJECT**  
THE LODGE  
WISST LLLND


**DWG TITLE**  
MAIN HOUSE DEMO AND RE-BUILD  
PROPOSED ELEVATIONS

**DATE** JAN 2021 **SCALE** 1:100@A3  
**JOB NO:** 150 **DRAWN BY:** SF  
**ISSUED BY:** K **CHECKED BY:** SF

**CRESCENT ARCHITECTS LTD.**  
6 The Crossway, Rye, East Sussex, TN37 6YU, UK  
1 01757 248183 e: enq@crecent-architects.co.uk

RIBA CHARTERED ARCHITECT  
RIBA 3 Foster RIBA, ARB  
Drawings are subject to copyright.

**PRELIMINARY**  
 THIS DRAWING IS FOR INFORMATION ONLY AND IS NOT A CONTRACT DOCUMENT. IT IS SUBJECT TO AMENDMENT WITHOUT NOTICE.  
**PLANNING STAGE**

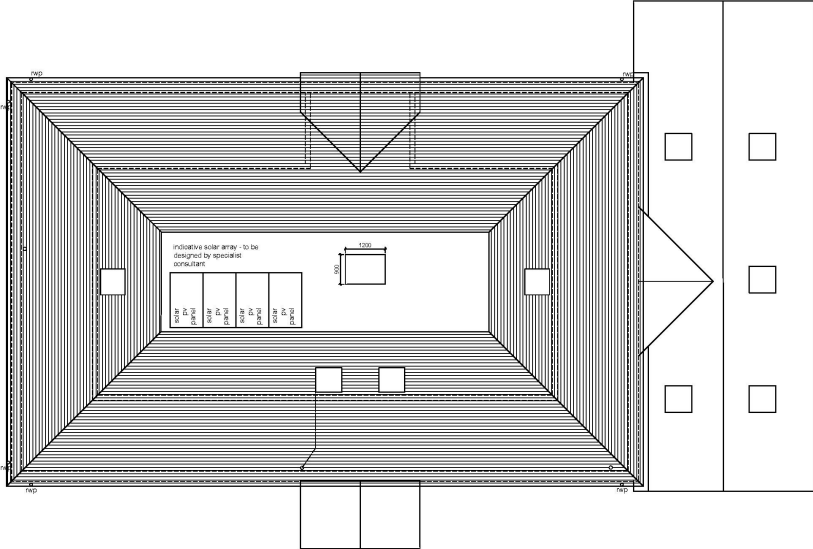

**PROPOSED ROOF PLAN**  
 Scale 1:100@A3



J	PLANNING UPDATE	25.11.2021	SF
H	GENERAL UPDATE	05.11.2021	SF
G	CLIENT UPDATES	08.10.2021	SF
F	PLANNING AMENDS	02.02.2021	SF
E	CLIENT AMENDS	21.08.2021	SF
FOR APPROVAL			
D	PLANNING ISSUE	25.02.2021	SF
C	GENERAL UPDATE	19.02.2021	SF
B	CLIENT ISSUE	26.02.2021	SF
A	CLIENT ISSUE	22.01.2021	SF

NO.	DESCRIPTION	DATE	DR BY
REVISIONS			

50mm  
 ORIGINAL SHEET SIZE - A3


**NOTES:**  
 ALL DIMENSIONS TO BE CHECKED ON SITE AND ARCHITECT TO BE NOTIFIED OF ANY DISCREPANCIES PRIOR TO WORK COMMENCING.  
 THIS DRAWING REMAINS THE PROPERTY & COPYRIGHT OF CRESCENT ARCHITECTS LTD.  
 THIS DRAWING MUST NOT BE REPRODUCED IN ANY FORM OR BY ANY MEANS WITHOUT PRIOR WRITTEN PERMISSION.  
 NO LIABILITY WILL BE ACCEPTED FOR ALTERATIONS MADE BY OTHERS.

<b>CLIENT</b>		
MR	MRS	TRX
<b>PROJECT</b>		
THE LODGE		
WEST LULING		
<b>DWG TITLE</b>		
MANHOUSE DEMO AND RE-BUILD		
PROPOSED ROOF PLAN		
<b>DATE</b>	JUN 2021	<b>SCALE</b> 1:100@A3
<b>JOB NO.</b>	105	<b>DRAWN BY</b> SF
<b>DRAWING NO.</b>	105/004	<b>CHECKED</b>
	J	SF

**CRESCENT ARCHITECTS LTD.**  
 6 The Crescent, Riccall, North Yorks, YO19 6PL  
 www.crescent-architects.co.uk  
 t:01757 261200 e: info@crescent-architects.co.uk

**RIBA CHARTERED ARCHITECT**  
 Miss S Fowler RIBA, ARB  
 Drawings are subject to copyright

**PRELIMINARY**  
**PLANNING**  
**STAGE**

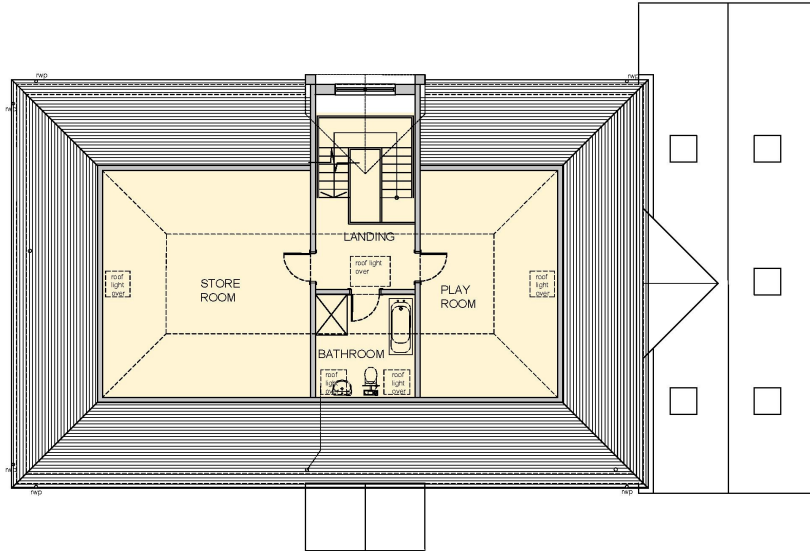

**PROPOSED SECOND FLOOR PLAN**  
 Scale 1:100@A3



NO.	DESCRIPTION	DATE	DR BY
K	PLANNING UPDATE	20.11.2021	SF
J	GENERAL UPDATE	03.11.2021	SF
H	CLIENT UPDATES	11.10.2021	SF
G	CLIENT UPDATES	08.10.2021	SF
F	PLANNING AMENDMENTS	26.09.2021	SF
E	CLIENT AMENDS	21.09.2021	SF
D	PLANNING ISSUE	26.08.2021	SF
C	GENERAL UPDATE	19.08.2021	SF
B	CLIENT ISSUE	26.02.2021	SF
A	CLIENT ISSUE	22.01.2021	SF

NO.	DESCRIPTION	DATE	DR BY
REVISIONS			
50mm			
ORIGINAL SHEET SIZE: A3			

**NOTES:**  
 ALL DIMENSIONS TO BE CHECKED ON SITE AND ARCHITECT TO BE NOTIFIED OF ANY DISCREPANCIES PRIOR TO WORK COMMENCING.  
 THIS DRAWING REMAINS THE PROPERTY & COPYRIGHT OF CRESCENT ARCHITECTS LTD.  
 THIS DRAWING MUST NOT BE REPRODUCED IN WHOLE OR IN PART WITHOUT PRIOR WRITTEN PERMISSION.  
 NO LIABILITY WILL BE ACCEPTED FOR ALTERATIONS MADE BY OTHERS.


<b>CLIENT</b>	MR AND MRS TRY
<b>PROJECT</b>	THE LODGE
<b>WEST LULLING</b>	
<b>DWG TITLE</b>	MANHOUSE DEMO AND RE-BUILD
<b>PROPOSED SECOND FLOOR PLAN</b>	
<b>DATE</b>	JAN 2021
<b>SCALE</b>	1:100@A3
<b>JOB NO.</b>	100
<b>DRAWN BY</b>	SF
<b>DRAWING NO.</b>	104
<b>REVISION</b>	K
<b>CHECKED</b>	SF

**CRESCENT ARCHITECTS LTD.**  
 6 The Crescent, Riccall, North Yorks, YO19 6PL  
 www.crescentarchitects.co.uk  
 01757 261261 e: info@crescentarchitects.co.uk

**RIBA CHARTERED ARCHITECT**  
 Miss S Foster RIBA, ARB  
 Drawings are subject to copyright



**PRELIMINARY**  
 THIS DRAWING IS FOR INFORMATION ONLY AND IS NOT TO BE USED FOR CONSTRUCTION PURPOSES ONLY AND IS SUBJECT TO APPROVED DRAWING FROM DESIGN DEVELOPMENT STAGE.  
**PLANNING STAGE**

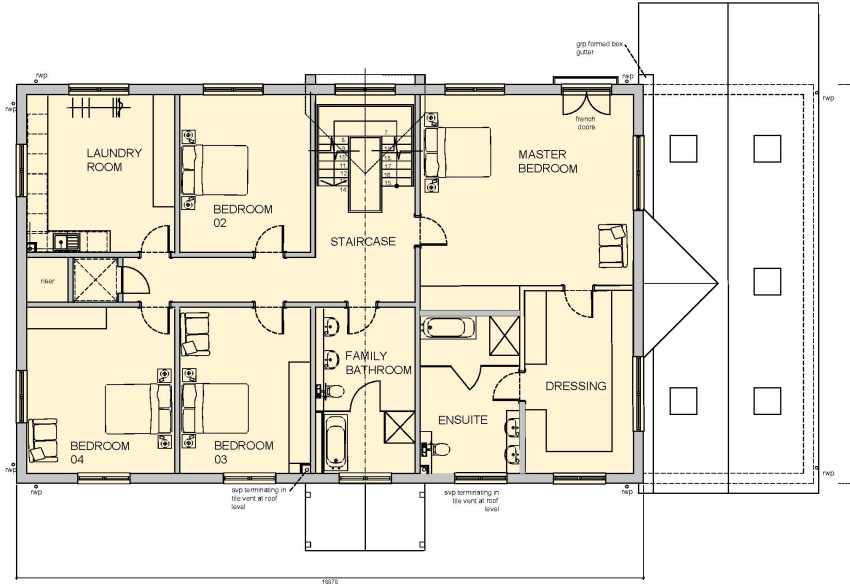

**PROPOSED FIRST FLOOR PLAN**  
 Scale 1:100@A3



NO.	DESCRIPTION	DATE	DRYBY
K	PLANNING UPDATE	25.11.2021	SF
J	GENERAL UPDATE	05.11.2021	SF
H	CLIENT UPDATES	11.10.2021	SF
G	PLANNING AMENDS	26.07.2021	SF
F	PLANNING AMENDS	26.07.2021	SF
E	CLIENT AMENDS	21.05.2021	SF
D	PLANNING ISSUE	25.05.2021	SF
C	GENERAL UPDATE	19.05.2021	SF
B	CLIENT ISSUE	26.02.2021	SF
A	CLIENT ISSUE	22.01.2021	SF

REVISIONS  
 50mm  
 ORIGINAL SHEET SIZE: A3

**NOTES:**  
 ALL DIMENSIONS TO BE CHECKED ON SITE AND ARCHITECT TO BE NOTIFIED OF ANY DISCREPANCIES PRIOR TO WORK COMMENCING.  
 THIS DRAWING REMAINS THE PROPERTY & COPYRIGHT OF CRESCENT ARCHITECTS LTD.  
 THIS DRAWING MUST NOT BE REPRODUCED IN WHOLE OR IN PART WITHOUT PRIOR WRITTEN PERMISSION.  
 NO LIABILITY WILL BE ACCEPTED FOR ALTERATIONS MADE BY OTHERS.

<b>CLIENT</b>	MR AND MRS TRY
<b>PROJECT</b>	THE LODGE
<b>WEST LULLING</b>	
<b>DWG TITLE</b>	MANHOUSE DEMO AND RE-BUILD
<b>PROPOSED FIRST FLOOR PLAN</b>	
<b>DATE</b>	JAN 2021
<b>SCALE</b>	1:100@A3
<b>JOB NO.</b>	103
<b>DRAWN BY</b>	SF
<b>CHECKED</b>	SF
<b>103</b>	<b>K</b>

**CRESCENT ARCHITECTS LTD.**  
 6 The Crescent, Riccall, North Yorks, YO19 6PL  
 www.crescentarchitects.co.uk  
 01757 261261 e: info@crescentarchitects.co.uk

**RIBA CHARTERED ARCHITECT**  
 Miss S Fowler RIBA, ARB  
 Drawings are subject to copyright

**PRELIMINARY**  
**PLANNING**  
**STAGE**

NO.	DESCRIPTION	DATE	DRYBY
K	PLANNING UPDATE	25.11.2021	SF
J	GENERAL UPDATE	05.11.2021	SF
H	CLIENT UPDATES	11.10.2021	SF
G	PLANNING UPDATE	20.10.2021	SF
F	PLANNING AND REVISED	20.10.2021	SF
E	CLIENT AMENDERS	21.08.2021	SF
D	PLANNING ISSUE	26.05.2021	SF
C	GENERAL UPDATE	19.05.2021	SF
B	CLIENT ISSUE	26.02.2021	SF
A	CLIENT ISSUE	22.01.2021	SF


REVISIONS	
50mm	ORIGINAL SHEET SIZE: A3

**NOTES:**  
 ALL DIMENSIONS TO BE CHECKED ON SITE AND ARCHITECT TO BE NOTIFIED OF ANY DISCREPANCIES PRIOR TO WORK COMMENCING.  
 THIS DRAWING REMAINS THE PROPERTY & COPYRIGHT OF CRESCENT ARCHITECTS LTD.  
 THIS DRAWING MUST NOT BE REPRODUCED IN WHOLE OR IN PART WITHOUT PRIOR WRITTEN PERMISSION.  
 NO LIABILITY WILL BE ACCEPTED FOR ALTERATIONS MADE BY OTHERS.


CLIENT	MR AND MRS TRY
PROJECT	THE LOOGE
WEST TITLE	LOOGE
DWG TITLE	MANHOUSE DEMO AND RE-BUILD
PROPOSED GROUND FLOOR	
DATE	JAN 2021
SCALE	1:100@A3
JOB NO.	102
DRAWING NO.	102
DESIGNER	K
CHECKED	SF

**CRESCENT ARCHITECTS LTD.**  
 6 The Crescent, Riccall, North Yorks, YO19 6PL  
 www.crescentarchitects.co.uk  
 01757 241034 e: info@crescentarchitects.co.uk

RIBA CHARTERED ARCHITECT  
 Miss S. Foster RIBA, ARB  
 Drawings are subject to copyright

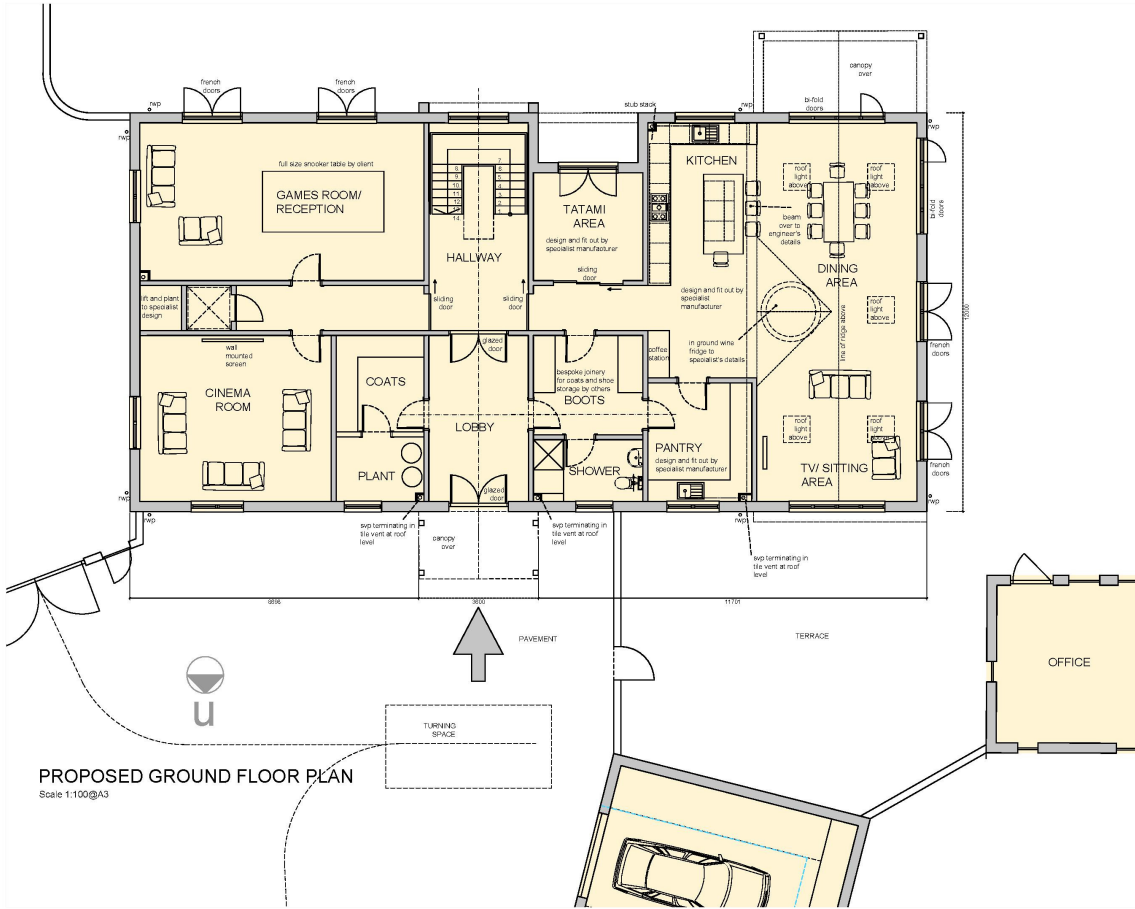

**PROPOSED GROUND FLOOR PLAN**  
 Scale 1:100@A3

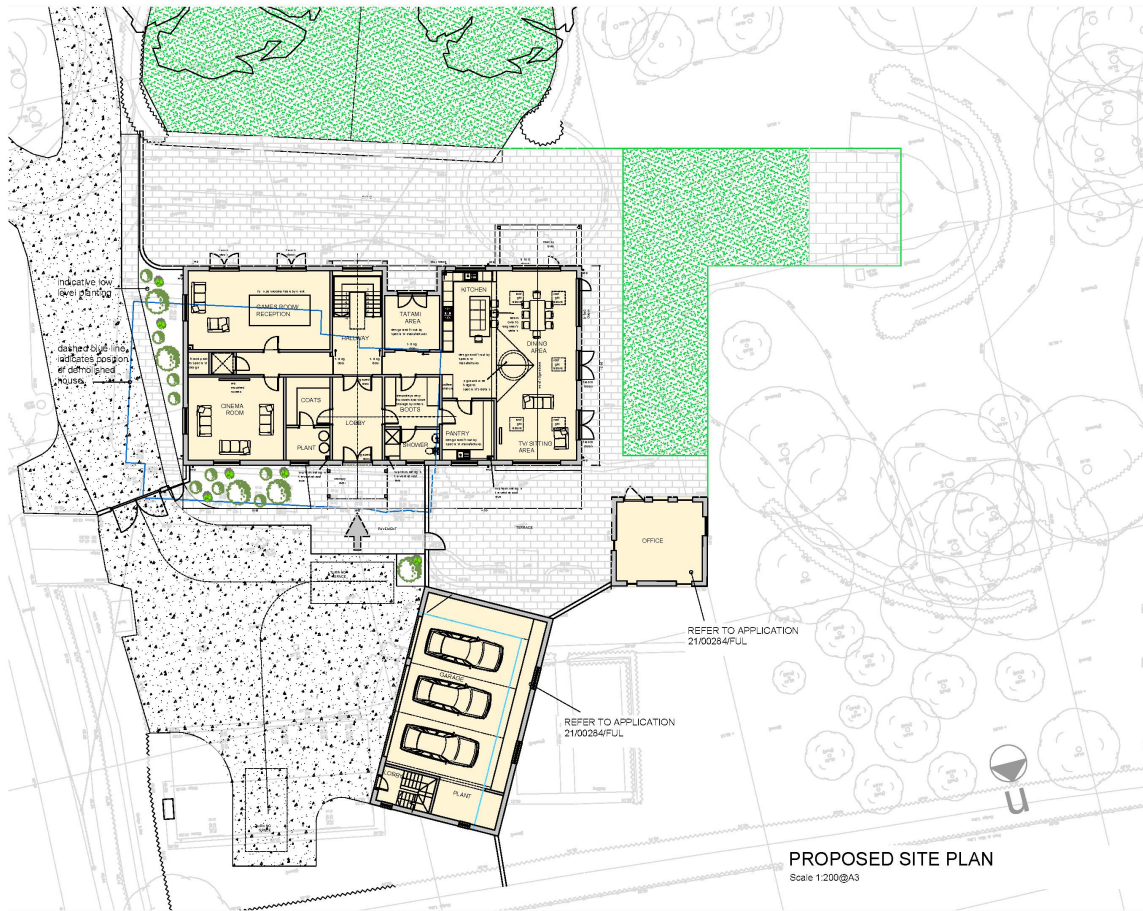

**PRELIMINARY**  
**PLANNING**  
**STAGE**

NO	DESCRIPTION	DATE	DR BY
K	PLANNING UPDATE	25.11.2021	SF
J	GENERAL UPDATE	05.11.2021	SF
H	CLIENT UPDATE	11.10.2021	SF
G	CLIENT UPDATE	08.10.2021	SF
F	PLANNING AMENDS	26.07.2021	SF
E	CLIENT AMEND	21.05.2021	SF
D	FOR APPROVAL		
C	PLANNING UPDATE	28.05.2021	SF
B	GENERAL UPDATE	18.05.2021	SF
A	CLIENT ISSUE	25.02.2021	SF
A	CLIENT ISSUE	22.01.2021	SF

**REVISIONS**

50000  
 ORIGINAL SHEET SIZE: A3

**NOTES:**  
 ALL DIMENSIONS TO BE CHECKED ON SITE AND  
 ARCHITECT TO BE ADVISED OF ANY  
 DISCREPANCIES PRIOR TO WORK  
 COMMENCING  
 THIS DRAWING REMAINS THE PROPERTY &  
 COPYRIGHT OF CRESCENT ARCHITECTS LTD.  
 THIS DRAWING MUST NOT BE REPRODUCED IN  
 ANY MANNER WITHOUT PRIOR WRITTEN  
 AUTHORITY.  
 NOT NEARBY WILL BE ACCORPORATED  
 ALTERATIONS MADE BY OTHERS

**CLIENT**  
 MR AND MRS TRY

**PROJECT**  
 THE LODGE  
 WEST LLLND

**DWG TITLE**  
 MAIN HOUSE DEMO AND RE-BUILD  
 PROPOSED SITE PLAN

**DATE** JAN 2021 **SCALE** 1:200@A3  
**JOB NO** 150 **DRAWN BY** SF  
**ISSUED NO** 101 **VERSION** K **CHECKED** SF



6 The Crossway, Rissell, North Yorks, YO19 9PL  
 www.crescent-architects.co.uk  
 01757 248183 or enq@crescent-architects.co.uk  
 RIBA CHARTERED ARCHITECT  
 Mark S Foster RIBA, ARB  
 Drawings are subject to copyright.

**PROPOSED SITE PLAN**  
 Scale 1:200@A3