



FRONT ELEVATION

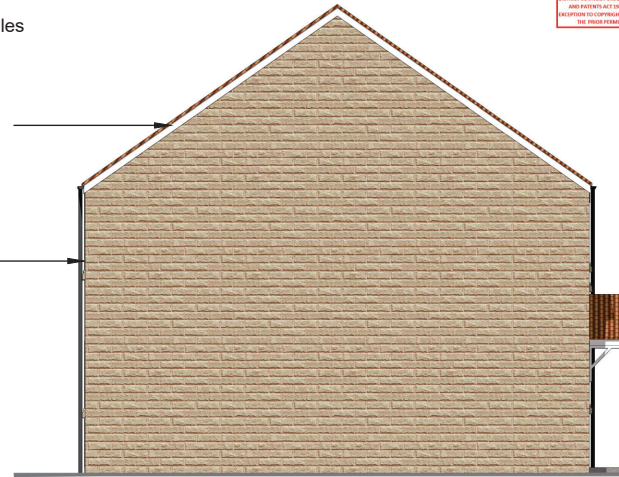

L-SIDE ELEVATION

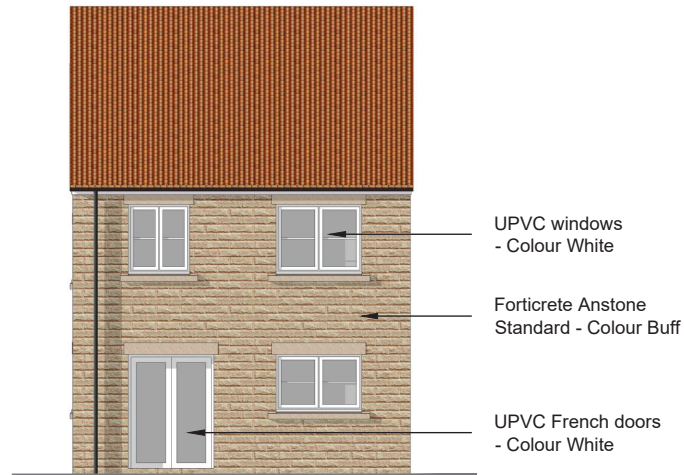


REAR ELEVATION



R-SIDE ELEVATION

ARKENDALE
Proposed Elevations - Scale 1:100

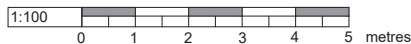

THIS COPY HAS BEEN MADE BY OR WITH THE AUTHORITY OF ISSUING
DISTRICT COUNCILS PAYMENT TO SECTION 61 OF THE COPYRIGHT DESIGN
AND PATENTS ACT 1988. UNLESS THIS IS PROVIDED IN RELEVANT
DESCRIPTIONS TO COPYRIGHT, THE COPY MUST NOT BE COPIED WITHOUT
THE PERMISSION OF THE COPYRIGHT OWNER.

SAFETY, HEALTH AND ENVIRONMENTAL INFORMATION:


IN ADDITION TO THE HAZARDS / RISKS NORMALLY ASSOCIATED WITH THE TYPES OF WORK DETAILED ON THIS DRAWING, NOTE THE FOLLOWING;

Significant Residual Risks :	
Action to be Taken :	Refer to Health and Safety Plan

NOTES

C	28.10.21	Window syle amended	TTP	
B	19.10.21	Roofing material amended	TTP	GB
A	08.09.21	Amended following client feedback	TTP	JLW
REV	DATE	AMENDMENTS	BY	APRD

Do not scale from this drawing.
All dimensions must be checked on site by the Contractor prior to the commencement of any fabrication or building works.
Where applicable, dimensions and details are to be read in conjunction with specialist consultants' drawings and/or other specifications; any disparity is to be brought to the attention of Michael Dyson Associates Limited prior to the commencement of any fabrication or building works.
©This drawing is the property and copyright of Michael Dyson Associates Limited; it shall not be copied to any other party without the express written consent of an authorised director of Michael Dyson Associates Limited.

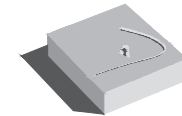

Michael Dyson associates Ltd
Excellence in Housing Consultancy

West House, Meltham Road, Honley,
Huddersfield HD9 6LB
t. 01484 666888 f. 01484 664186
w. www.mdysan.co.uk

CLIENT :
YORKSHIRE HOUSING

PROJECT :
HOUSING DEVELOPMENT
MALTON ROAD
AMOTHERBY

TITLE :
ARKENDALE DETACHED
PROPOSED ELEVATIONS

DRAWN BY :	TTP	APPROVED BY :	
DATE :	13.05.21	DATE :	
SCALE :	1:100 @ A3	ORIGINAL DRAWING SIZE	297 x 420 - A3
DRAWING No. :	204-PL-8620	REV.	C