




FRONT ELEVATION

- Concrete interlocking roof tiles - Rustic Red
- Flush verge with UPVC bargeboard - Colour White
- Flush eaves with UPVC fascia - Colour White
- Round rainwater goods - Colour Black
- Duopitch door canopy - Tiles to match roof
- Artstone Head
- Artstone sill
- Composite door - Colour Green with white frame

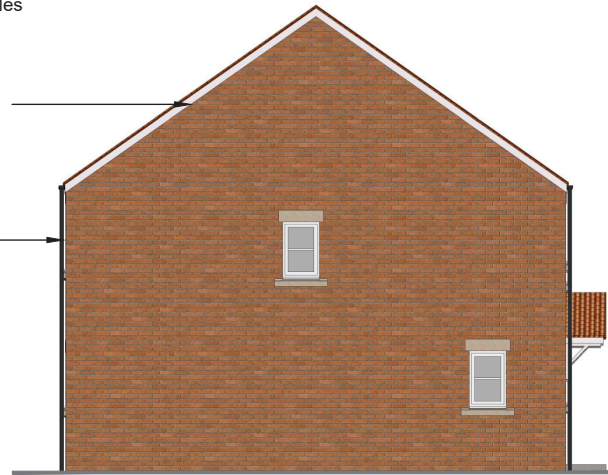

L-SIDE ELEVATION




REAR ELEVATION

- UPVC windows - Colour White
- lbstock Brick - Colour Arden Red
- UPVC French doors - Colour White



R-SIDE ELEVATION

ARKENDALE
Proposed Elevations - Scale 1:100

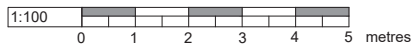

SAFETY, HEALTH AND ENVIRONMENTAL INFORMATION:

IN ADDITION TO THE HAZARDS / RISKS NORMALLY ASSOCIATED WITH THE TYPES OF WORK DETAILED ON THIS DRAWING, NOTE THE FOLLOWING;


Significant Residual Risks :	<div style="border: 1px solid red; padding: 2px; font-size: 8px;"> THIS COPY HAS BEEN MADE BY OR WITH THE AUTHORITY OF MICHAEL DYSON ASSOCIATES LTD. UNLESS IT IS OTHERWISE INDICATED BY THE COPYRIGHT OWNER AND PARTIES ACT THEREUNDER THAT ACT PROVIDES A RELEVANT EXEMPTION TO COPYRIGHT, THE COPY MUST NOT BE COPIED WITHOUT THE PRIOR PERMISSION OF THE COPYRIGHT OWNER. </div>
------------------------------	--

Action to be Taken :	Refer to Health and Safety Plan
----------------------	---------------------------------

NOTES

C	28.10.21	Window style amended	TTP	
B	19.10.21	Materials amended	TTP	GB
A	09.09.21	Amended following client feedback	TTP	JLW
REV	DATE	AMENDMENTS	BY	APRD

Do not scale from this drawing.
All dimensions must be checked on site by the Contractor prior to the commencement of any fabrication or building works.
Where applicable, dimensions and details are to be read in conjunction with specialist consultants' drawings and/or other specifications; any disparity is to be brought to the attention of Michael Dyson Associates Limited prior to the commencement of any fabrication or building works.
©This drawing is the property and copyright of Michael Dyson Associates Limited; it shall not be copied to any other party without the express written consent of an authorised director of Michael Dyson Associates Limited.

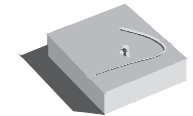

Michael Dyson associates Ltd
Excellence in Housing Consultancy
West House, Meltham Road, Honley,
Huddersfield HD9 6LB
t. 01484 666888 f. 01484 664186
w. www.mdysoc.co.uk

CLIENT :
YORKSHIRE HOUSING

PROJECT :
HOUSING DEVELOPMENT
MALTON ROAD
AMOTHERBY

TITLE :
TYPICAL ARKENDALE SEMI-DETACHED
PROPOSED ELEVATIONS

DRAWN BY :	TTP	APPROVED BY :	
DATE :	13.05.21	DATE :	
SCALE :	1:100 @ A3	ORIGINAL DRAWING SIZE 297 x 420 - A3	
DRAWING No :	204-PL-8620	REV :	C