



THIS COPY HAS BEEN MADE BY OR WITH THE AUTHORITY OF ISSUING OFFICE. IT IS THE PROPERTY OF THE ISSUING OFFICE AND IS NOT TO BE REPRODUCED OR TRANSMITTED IN ANY FORM OR BY ANY MEANS, ELECTRONIC OR MECHANICAL, INCLUDING PHOTOCOPYING, RECORDING, OR BY ANY INFORMATION STORAGE AND RETRIEVAL SYSTEM, WITHOUT THE WRITTEN PERMISSION OF THE ISSUING OFFICE.

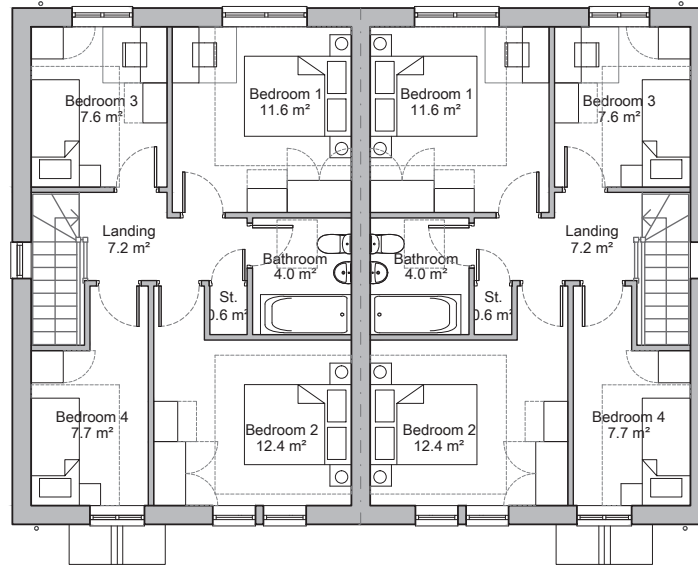


FIRST FLOOR PLAN

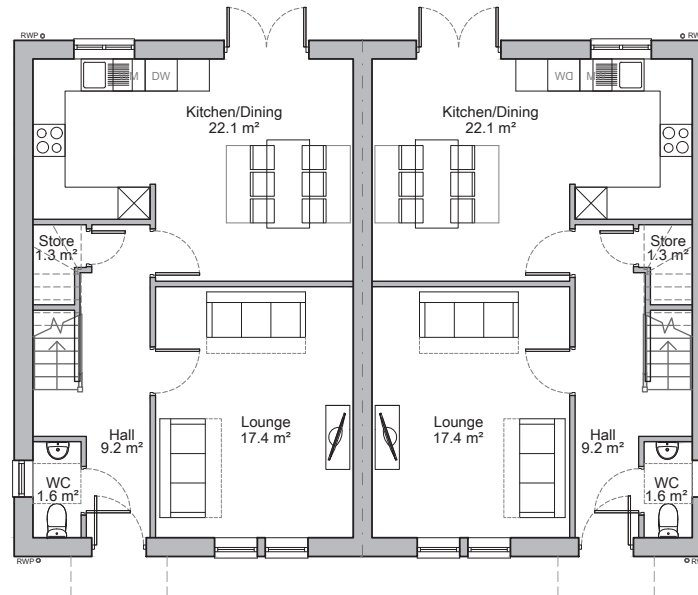

GROUND FLOOR PLAN

THE DEARNE
Proposed Floor Plans - Scale 1:100

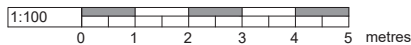

SAFETY, HEALTH AND ENVIRONMENTAL INFORMATION:


IN ADDITION TO THE HAZARDS / RISKS NORMALLY ASSOCIATED WITH THE TYPES OF WORK DETAILED ON THIS DRAWING, NOTE THE FOLLOWING;

Significant Residual Risks :	
Action to be Taken :	Refer to Health and Safety Plan

NOTES
The Dearne 4Bed - 107.4m²

REV	DATE	AMENDMENTS	BY	APRD
A	09.09.21	Internal storage area increased	TTP	JLW

Do not scale from this drawing.
All dimensions must be checked on site by the Contractor prior to the commencement of any fabrication or building works.
Where applicable, dimensions and details are to be read in conjunction with specialist consultants' drawings and/or other specifications; any disparity is to be brought to the attention of Michael Dyson Associates Limited prior to the commencement of any fabrication or building works.
©This drawing is the property and copyright of Michael Dyson Associates Limited; it shall not be copied to any other party without the express written consent of an authorised director of Michael Dyson Associates Limited.

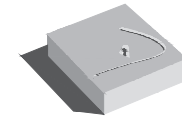

Michael Dyson associates Ltd
Excellence in Housing Consultancy

West House, Meltham Road, Honley,
Huddersfield HD9 6LB
t. 01484 666888 f. 01484 664186
w. www.mdysom.co.uk

CLIENT :
YORKSHIRE HOUSING

PROJECT :
HOUSING DEVELOPMENT
MALTON ROAD
AMOTHERBY

TITLE :
THE DEARNE - SEMI DETACHED
PROPOSED FLOOR PLANS

DRAWN BY :	TL	APPROVED BY :	
DATE :	11.05.21	DATE :	
SCALE :	1:100 @ A3	ORIGINAL DRAWING SIZE	297 x 420 - A3
DRAWING No. :	108-PL-8620	REV.	A