



FRONT ELEVATION



SIDE ELEVATION




REAR ELEVATION



SIDE ELEVATION
LODGE TYPE A

THIS COPY HAS BEEN MADE FOR THE PROPOSED DEVELOPMENT AND IS NOT TO BE USED FOR ANY OTHER DEVELOPMENT OR PROJECT. ANY REUSE OF THIS COPY WITHOUT THE WRITTEN PERMISSION OF THE ARCHITECT IS STRICTLY FORBIDDEN.

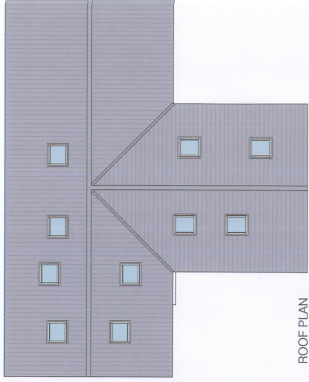


ROOF PLAN




FIRST FLOOR PLAN



GROUND FLOOR PLAN

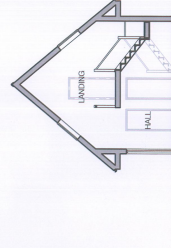

SECTION

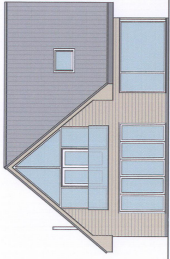

FRONT ELEVATION




SIDE ELEVATION




REAR ELEVATION




SIDE ELEVATION
LODGE TYPE B

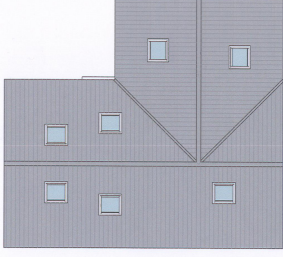


ROOF PLAN

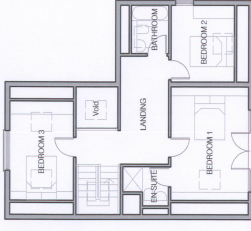

FIRST FLOOR PLAN

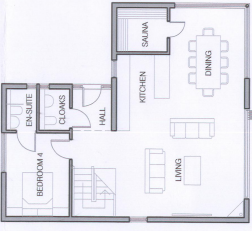

GROUND FLOOR PLAN

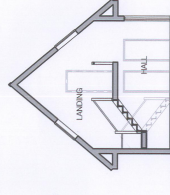


SECTION

Proposed Development of Existing Events Arena & Showground
Pickering Showground, Malton Road, Pickering
for Pickering Exhibition & Leisure Village

**LODGE TYPES A & B
PLANS, ELEVATIONS AND SECTIONS AS PROPOSED**

Client: PICKERING EXHIBITION AND LEISURE VILLAGE
Project: PROPOSED DEVELOPMENT OF EXISTING PICKERING SHOWGROUND, MALTON ROAD, PICKERING
Title: LODGE TYPES A & B
Scale: 1:1000/A1
Date: 18.02.12
Drawn: GBL/PLB
Revision: 707
Info: @grambinningtonarchitects.co.uk

REVISIONS
THIS DRAWING IS THE PROPERTY OF GRAM BINNINGTON ARCHITECTS AND IS NOT TO BE REPRODUCED OR COPIED IN ANY MANNER WITHOUT THE WRITTEN PERMISSION OF GRAM BINNINGTON ARCHITECTS. ANY REUSE OF THIS COPY WITHOUT THE WRITTEN PERMISSION OF GRAM BINNINGTON ARCHITECTS IS STRICTLY FORBIDDEN.

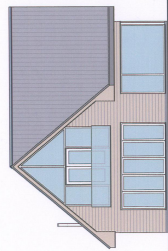

FRONT ELEVATION



SIDE ELEVATION




REAR ELEVATION




SIDE ELEVATION

LODGE TYPE C


ROOF PLAN

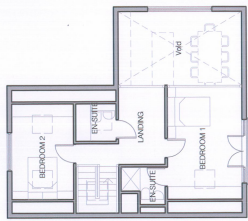


FIRST FLOOR PLAN

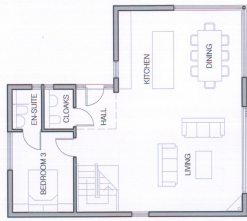


GROUND FLOOR PLAN

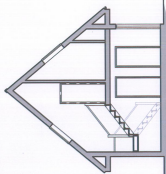


SECTION

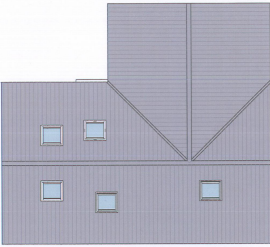


ROOF PLAN

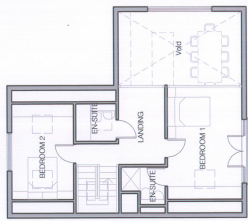


FIRST FLOOR PLAN

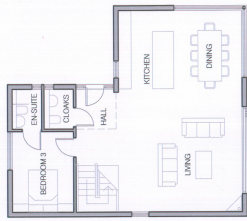

GROUND FLOOR PLAN

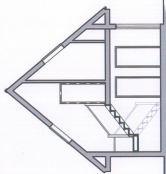

SECTION

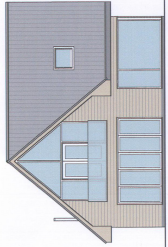

FRONT ELEVATION



SIDE ELEVATION




REAR ELEVATION




SIDE ELEVATION

LODGE TYPE D


ROOF PLAN

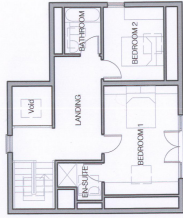

FIRST FLOOR PLAN

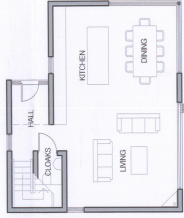

GROUND FLOOR PLAN

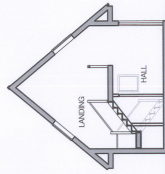

SECTION

REVISIONS

NO.	DATE	DESCRIPTION
1	15/03/20	ISSUED FOR PERMIT APPLICATION
2	15/03/20	ISSUED FOR PERMIT APPLICATION
Client PICKERING DEVELOPMENT AND RESERVE VILLAGE
Project PICKERING DEVELOPMENT AND RESERVE VILLAGE
Pickering Showground, Melton Road, Pickering
LODGE TYPES C & D
Title LODGE TYPES C & D
P/N No 13/230 Scale 1:1000/A1
Date 18.12.19
Dwg No 708
Revision 08.11.19
Gerrill House, 56 North Sea Walk, Beverley HU17 9DB
Tel 01462 867031
info@grahambinningtonarchitects.co.uk
©

Revision

ALL DIMENSIONS SET OUT ON THESE ELEVATIONS ARE TO BE CONSIDERED AS APPROXIMATE. THE CONTRACTOR SHALL BE RESPONSIBLE FOR VERIFYING ALL DIMENSIONS AND CHECKING THE DRAWINGS ARE TO BE USED FOR ALL TRANSPARENT PURPOSES.

Proposed Development of Existing Events Areas & Showground
Pickering Showground, Melton Road, Pickering
for Pickering Exhibition & Leisure Village

**LODGE TYPES C & D
PLANS, ELEVATIONS AND SECTIONS AS PROPOSED**

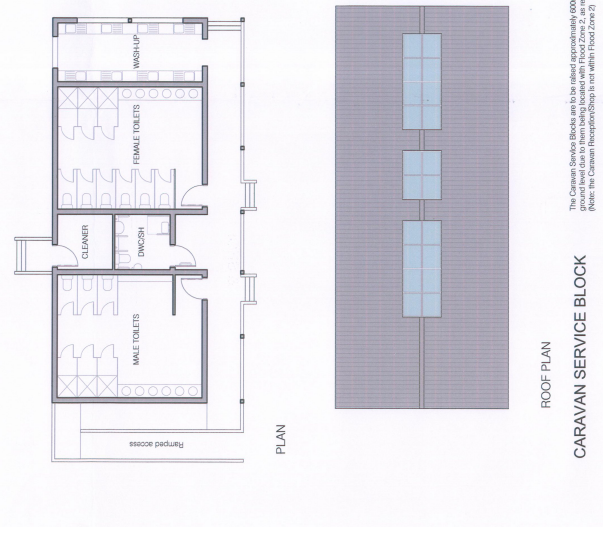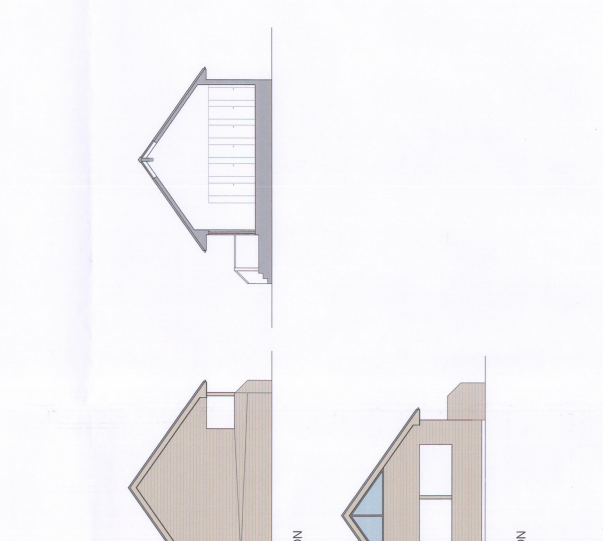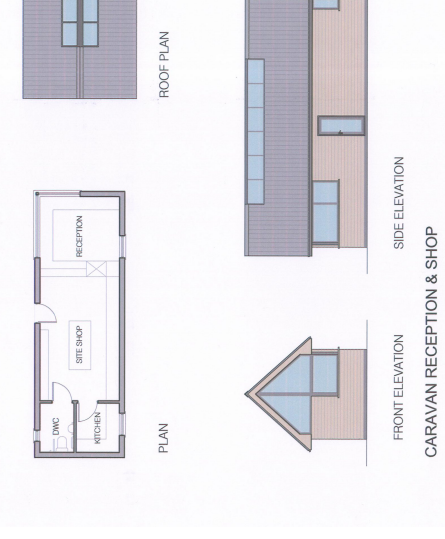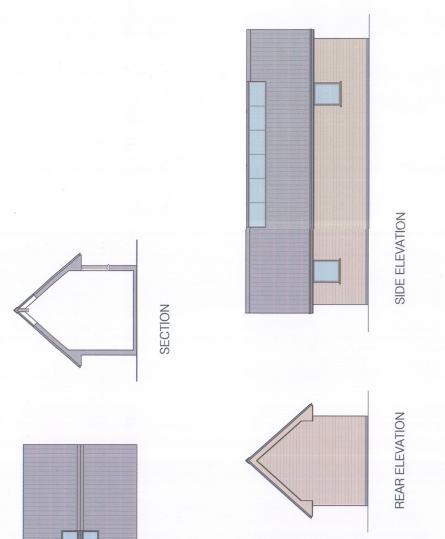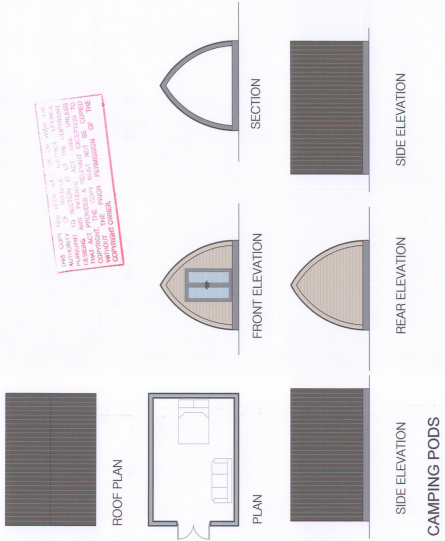

THIS DRAWING IS THE PROPERTY OF GRAHAM BINNINGTON ARCHITECTS. IT IS TO BE USED ONLY FOR THE PROJECT AND SITE SPECIFICALLY IDENTIFIED. IT IS NOT TO BE REPRODUCED, COPIED, OR TRANSMITTED IN ANY FORM OR BY ANY MEANS, WITHOUT THE WRITTEN PERMISSION OF GRAHAM BINNINGTON ARCHITECTS.

The Caravan Service Block will be sited approximately 500m from the adjacent ground level due to them being located within Flood Zone 2, as required by the FPA. (Note: the Caravan Reception/Shop is not within Flood Zone 2)

Proposed Development of Existing Events Areas & Showground
Pickering Show and Malton Race & Pickering
for Pickering Exhibition & Leisure Village

Caravan Reception, Shop, Service Block & Camping Pods
Plans, Elevations and Sections as Proposed

Client: PICKERING EXHIBITION AND LEISURE VILLAGE
Proposed Development of Existing Events Areas & Showground
Pickering Show and Malton Race & Pickering
for Pickering Exhibition & Leisure Village


Project: PICKERING EXHIBITION AND LEISURE VILLAGE
Proposed Development of Existing Events Areas & Showground
Pickering Show and Malton Race & Pickering
for Pickering Exhibition & Leisure Village

Drawn: GBL/170
Date: 18.12.12
Scale: 1:100/0A1
Revision: A


Drawn: GBL/170
Date: 18.12.12
Scale: 1:100/0A1
Revision: A

graham binnington architects
Grindal House, 35 North Bay, Whitby, North Yorkshire YO21 2BB
Tel: 01422 897731
info@grahambinningtonarchitects.co.uk


graham binnington architects
Grindal House, 35 North Bay, Whitby, North Yorkshire YO21 2BB
Tel: 01422 897731
info@grahambinningtonarchitects.co.uk

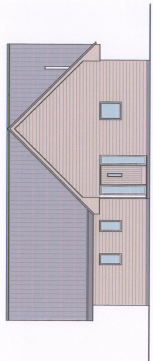


FRONT ELEVATION

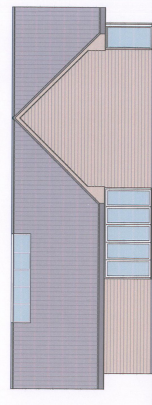

SIDE ELEVATION

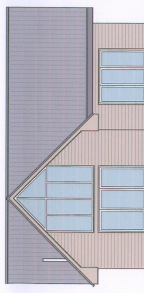


REAR ELEVATION

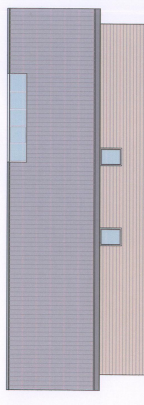


SIDE ELEVATION


LODGE TYPE E

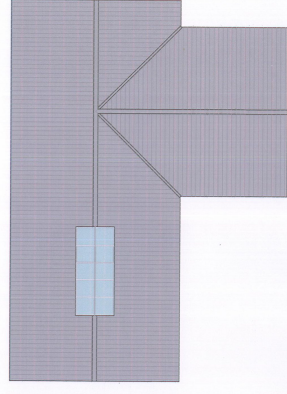

ROOF PLAN

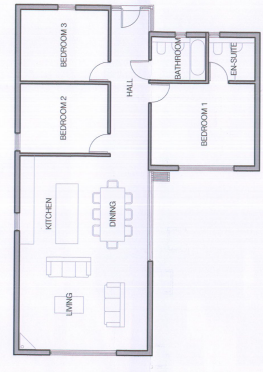

GROUND FLOOR PLAN

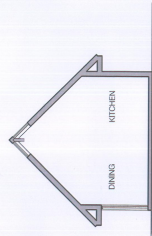

SECTION



FRONT ELEVATION



SIDE ELEVATION




REAR ELEVATION




SIDE ELEVATION


MANAGERS LODGE

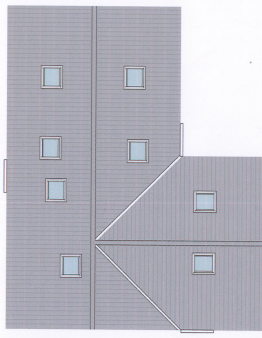


ROOF PLAN

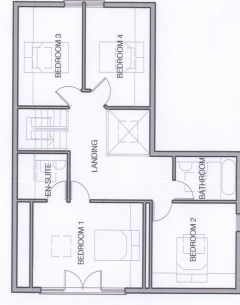

FIRST FLOOR PLAN

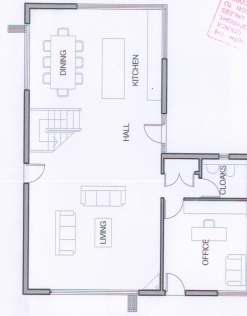

GROUND FLOOR PLAN

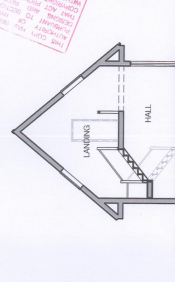

SECTION

THIS DRAWING IS THE PROPERTY OF GRAM BIRMINGHAM ARCHITECTS. IT IS TO BE USED ONLY FOR THE PROJECT AND SITE SPECIFICALLY IDENTIFIED. IT IS NOT TO BE REPRODUCED, COPIED, OR TRANSMITTED IN ANY FORM OR BY ANY MEANS, WITHOUT THE WRITTEN PERMISSION OF GRAM BIRMINGHAM ARCHITECTS.


Proposed Development of Existing Events Arena & Showground
Pickering Showground, Malton Road, Pickering
for Pickering Exhibition & Leisure Village

**LODGE TYPE E & MANAGERS LODGE
PLANS, ELEVATIONS AND SECTIONS AS PROPOSED**







Revisions
Rev. A - floor plans of Lodge Type E and Managers Lodge amended to reflect elevation - 14 January 2013

ALL PROVISIONS, SPECIFICATIONS, MATERIALS, FINISHES, COLOURS, ETC. TO BE DETERMINED BY THE CLIENT. THE DRAWING SHALL BE USED AS A GUIDE ONLY. THE CLIENT SHALL BE RESPONSIBLE FOR OBTAINING ALL NECESSARY PERMITS AND APPROVALS. THIS DRAWING IS NOT TO BE USED FOR CONSTRUCTION WITHOUT THE WRITTEN PERMISSION OF GRAM BIRMINGHAM ARCHITECTS.

Client PICKERING EXHIBITION AND LEISURE VILLAGE
Project PROPOSED DEVELOPMENT OF EXISTING EVENTS ARENA & SHOWGROUND FOR PICKERING EXHIBITION & LEISURE VILLAGE
Title LODGE TYPE E & MANAGERS LODGE
P/Nr 10-130 Scale 1:1000/A3
Dg No 700 Date 18.12.12
Revision A Drawn GBL/PLB
Info@grambirminghamarchitects.co.uk
grambirminghamarchitects
Gravel Hill House 35 North Bar Wharf Beverley HU17 8JH
Tel 01482 867731

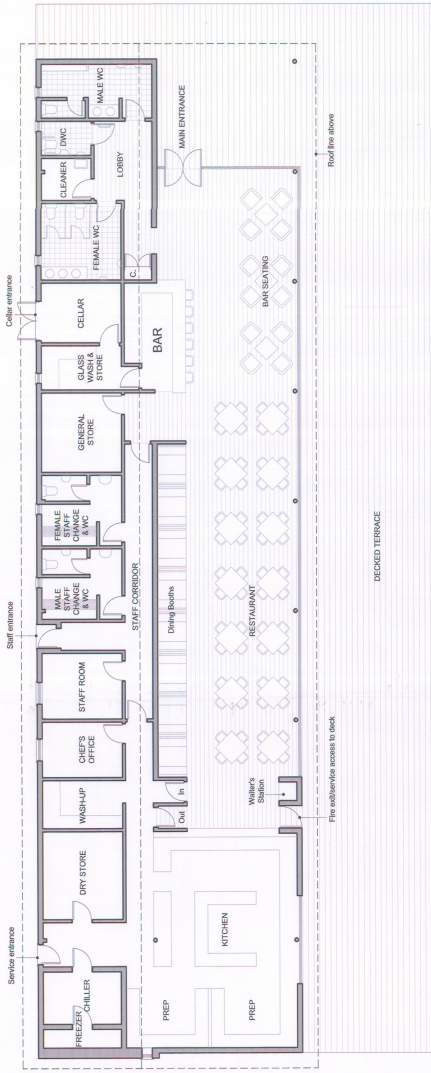

DO NOT SCALE
THIS DRAWING IS FOR INFORMATION ONLY
IT IS NOT TO BE USED FOR CONSTRUCTION
OR FOR ANY OTHER PURPOSES
WITHOUT THE WRITTEN PERMISSION OF
GRAHAM BINNINGTON ARCHITECTS
© 2017

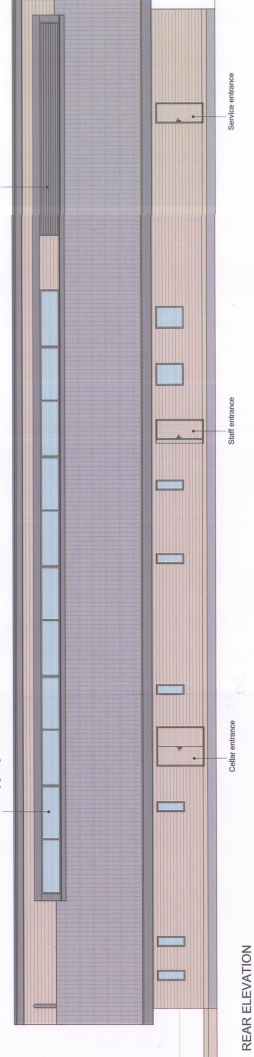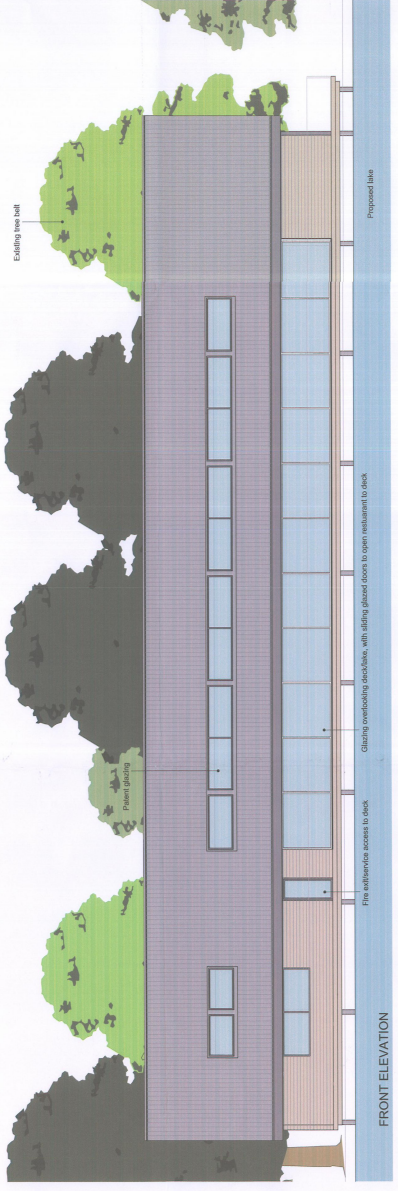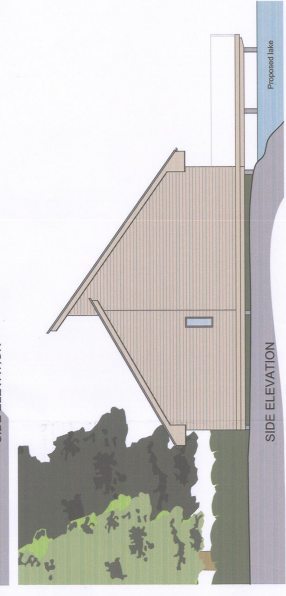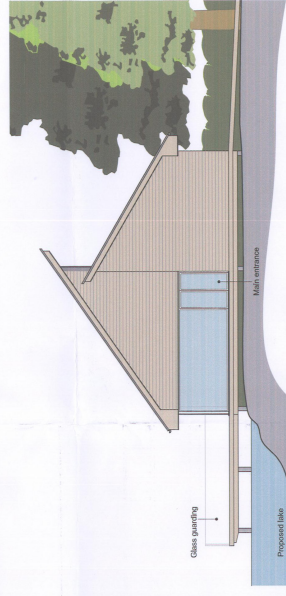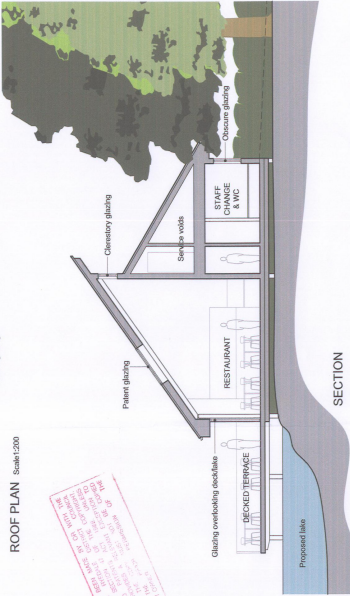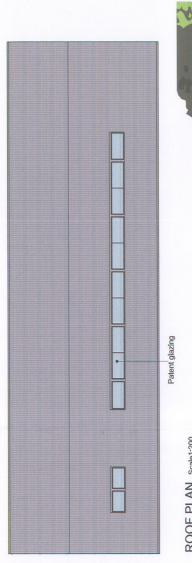


Client: PICKERING LEISURE AND LEISURE VILLAGE
Project: PICKERING SHOWGROUND, MALTON ROAD, PICKERING
Architect: GRAHAM BINNINGTON ARCHITECTS
Project No: 15-130
Scale: 1:1000 (CONCEPT)
Date: 18.12.17
Drawn: GBL/TPB
Revision: 01


Proposed Development of Existing Events Arena & Showground
Pickering Showground, Malton Road, Pickering
for Pickering Exhibition & Leisure Village

RESTAURANT PLANS, ELEVATIONS AND SECTIONS AS PROPOSED


© Graham Binnington Architects 2017

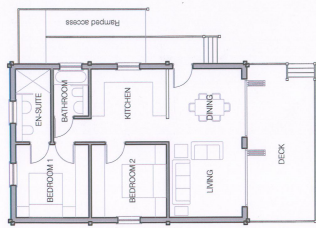

PLAN

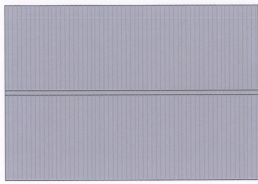


ROOF PLAN

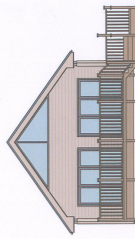

FRONT ELEVATION




SIDE ELEVATION

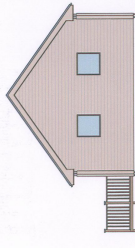

REAR ELEVATION




SIDE ELEVATION

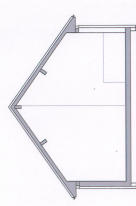


SECTION

LODGE TYPE F


Lodge Types F & G are to be raised approximately 600mm above average adjacent ground level due to them being located within Flood Zone 2, as required by the FHM.

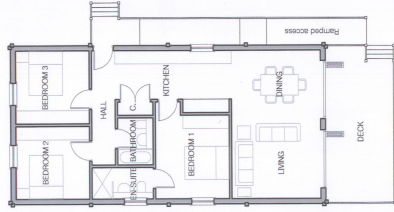

PLAN

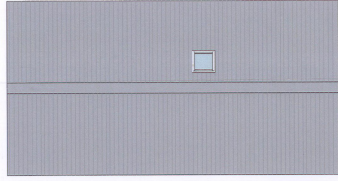

ROOF PLAN

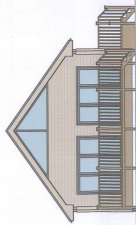


FRONT ELEVATION




SIDE ELEVATION



REAR ELEVATION

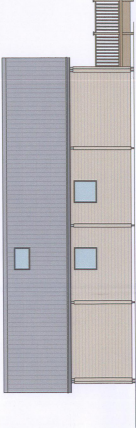

SIDE ELEVATION

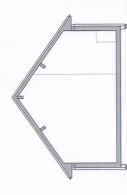

SECTION

LODGE TYPE G

NOTE: ALL DIMENSIONS ARE TO FACE UNLESS STATED OTHERWISE. 

Client PICKERING EXHIBITION AND LEISURE RELEASE
 Project PROPOSED DEVELOPMENT OF EXISTING PICKERING SHOWGROUND, MELTON ROAD, PICKERING
 Title LODGE TYPES F & G
 Scale 1:10000A1
 P/Nr 10-100
 Date 18.12.12
 Day No 714
 Revision Drawn GBL/TPB
 info@grahambirminghamarchitects.co.uk

Revision

ALL DIMENSIONS SETTING OUT SHALL BE TO FACE UNLESS OTHERWISE SPECIFIED. ALL DIMENSIONS SHALL BE TO FACE UNLESS OTHERWISE SPECIFIED. ALL DIMENSIONS SHALL BE TO FACE UNLESS OTHERWISE SPECIFIED.

Proposed Development of Existing Events Arena & Showground
 Pickering Showground, Melton Road, Pickering
 for Pickering Exhibition & Leisure Village

**LODGE TYPES F & G
 PLANS, ELEVATIONS AND SECTIONS AS PROPOSED**

Client PICKERING EXHIBITION AND LEISURE RELEASE
 Project PROPOSED DEVELOPMENT OF EXISTING PICKERING SHOWGROUND, MELTON ROAD, PICKERING
 Title LODGE TYPES F & G
 Scale 1:10000A1
 P/Nr 10-100
 Date 18.12.12
 Day No 714
 Revision Drawn GBL/TPB
 info@grahambirminghamarchitects.co.uk