



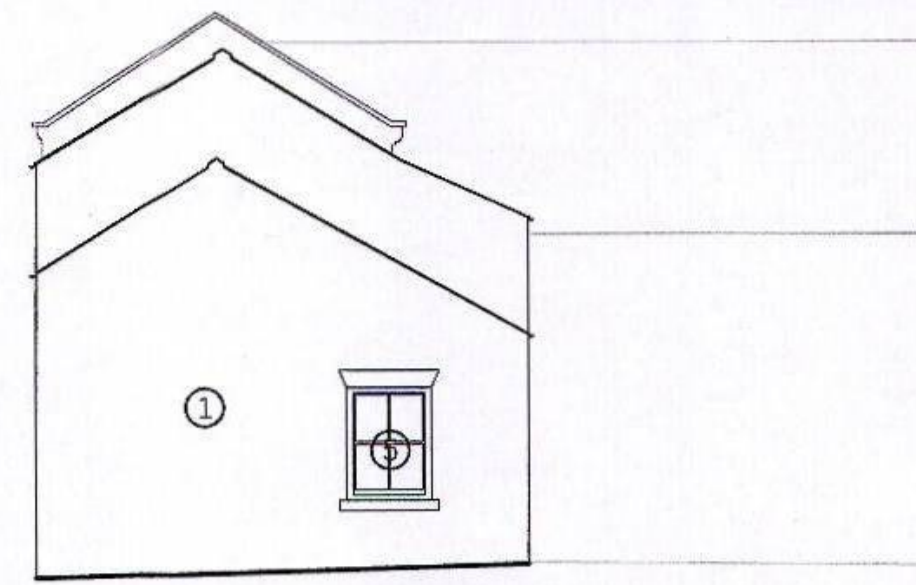

Elevation 1

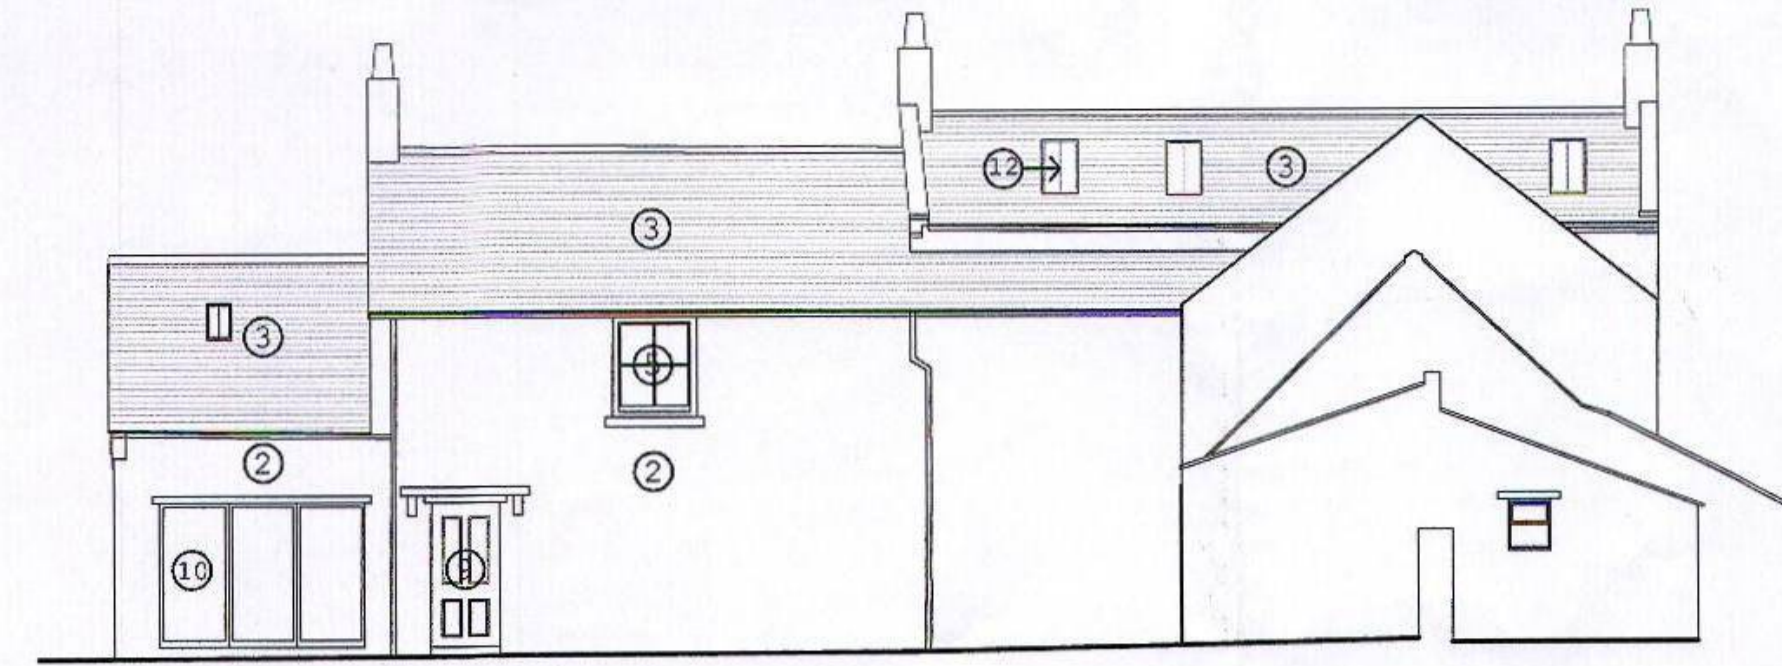


Elevation 2



Elevation 3

- NOTES
- Materials-
- ① Stone
 - ② Brickwork
 - ③ Slates
 - ④ Pantiles
 - ⑤ Timber Framed Windows
 - ⑥ Galvanised Roller Shutter
 - ⑦ Timber Door
 - ⑧ Steel Sheet Roof Covering
 - ⑨ Glazed Timber Door
 - ⑩ Timber Framed glass bifold doors
 - ⑪ Timber Garage Door
 - ⑫ Conservation Rooflight
 - ⑬ Stone wall & Metal Railings
- All Stone & Brickwork from demolished extension to rear to be retained for re-use in blocking up openings and repair works where required. All External Walls to be repointed.
- All Rainwater goods to be replaced with powder coated aluminium (Colour : Black) Rise and fall brackets to match existing.

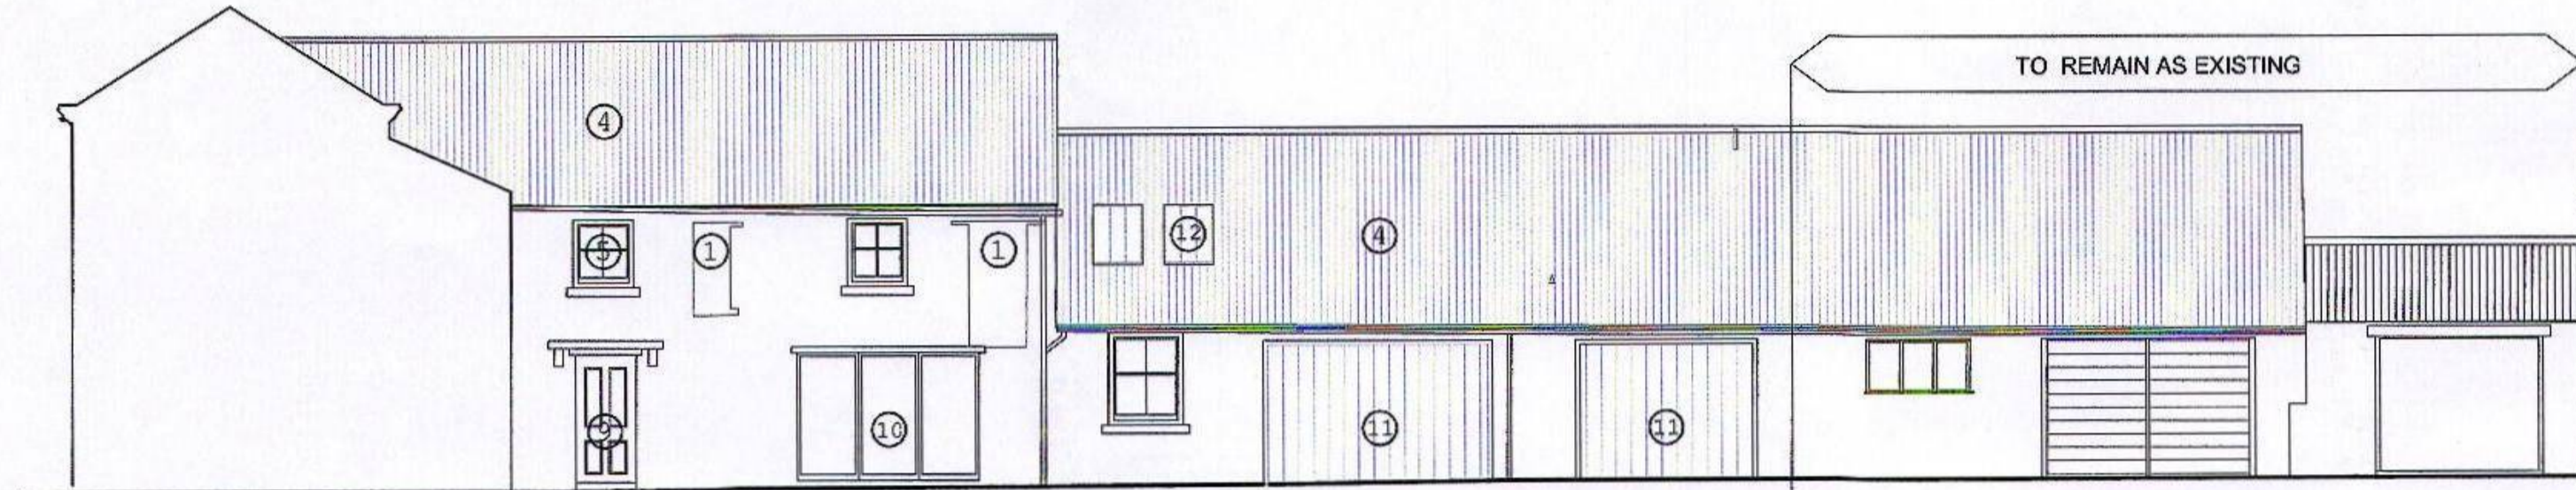


Elevation 4

THIS COPY HAS BEEN MADE BY OR WITH THE AUTHORITY OF THE ARCHITECTS OF THE DISTRICT OF SLINGSBY AND THE ARCHITECTS OF THE DISTRICT OF SLINGSBY. ANY REPRODUCTION OR ALTERATION OF THIS COPY WITHOUT THE WRITTEN PERMISSION OF THE ARCHITECTS OF THE DISTRICT OF SLINGSBY IS PROHIBITED.




Elevation 5

Proposed New Garage

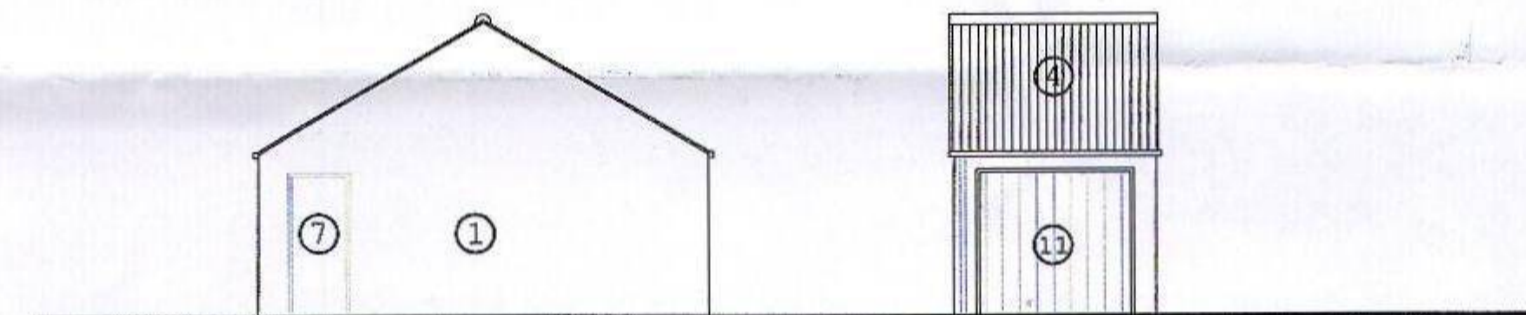

Elevation 6


Elevation 7

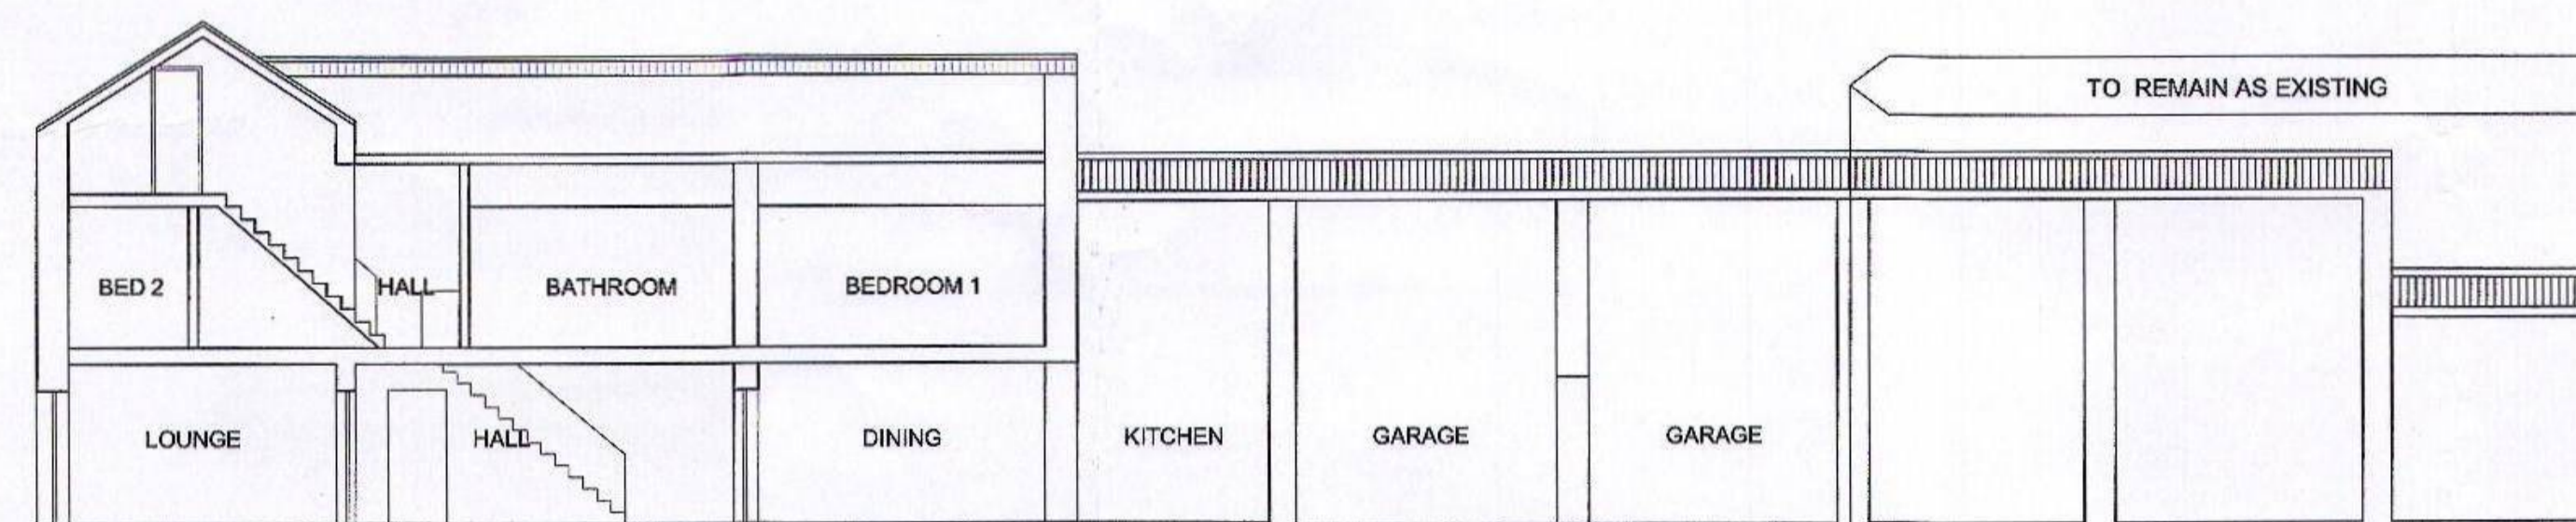


Section A-A



Section B-B

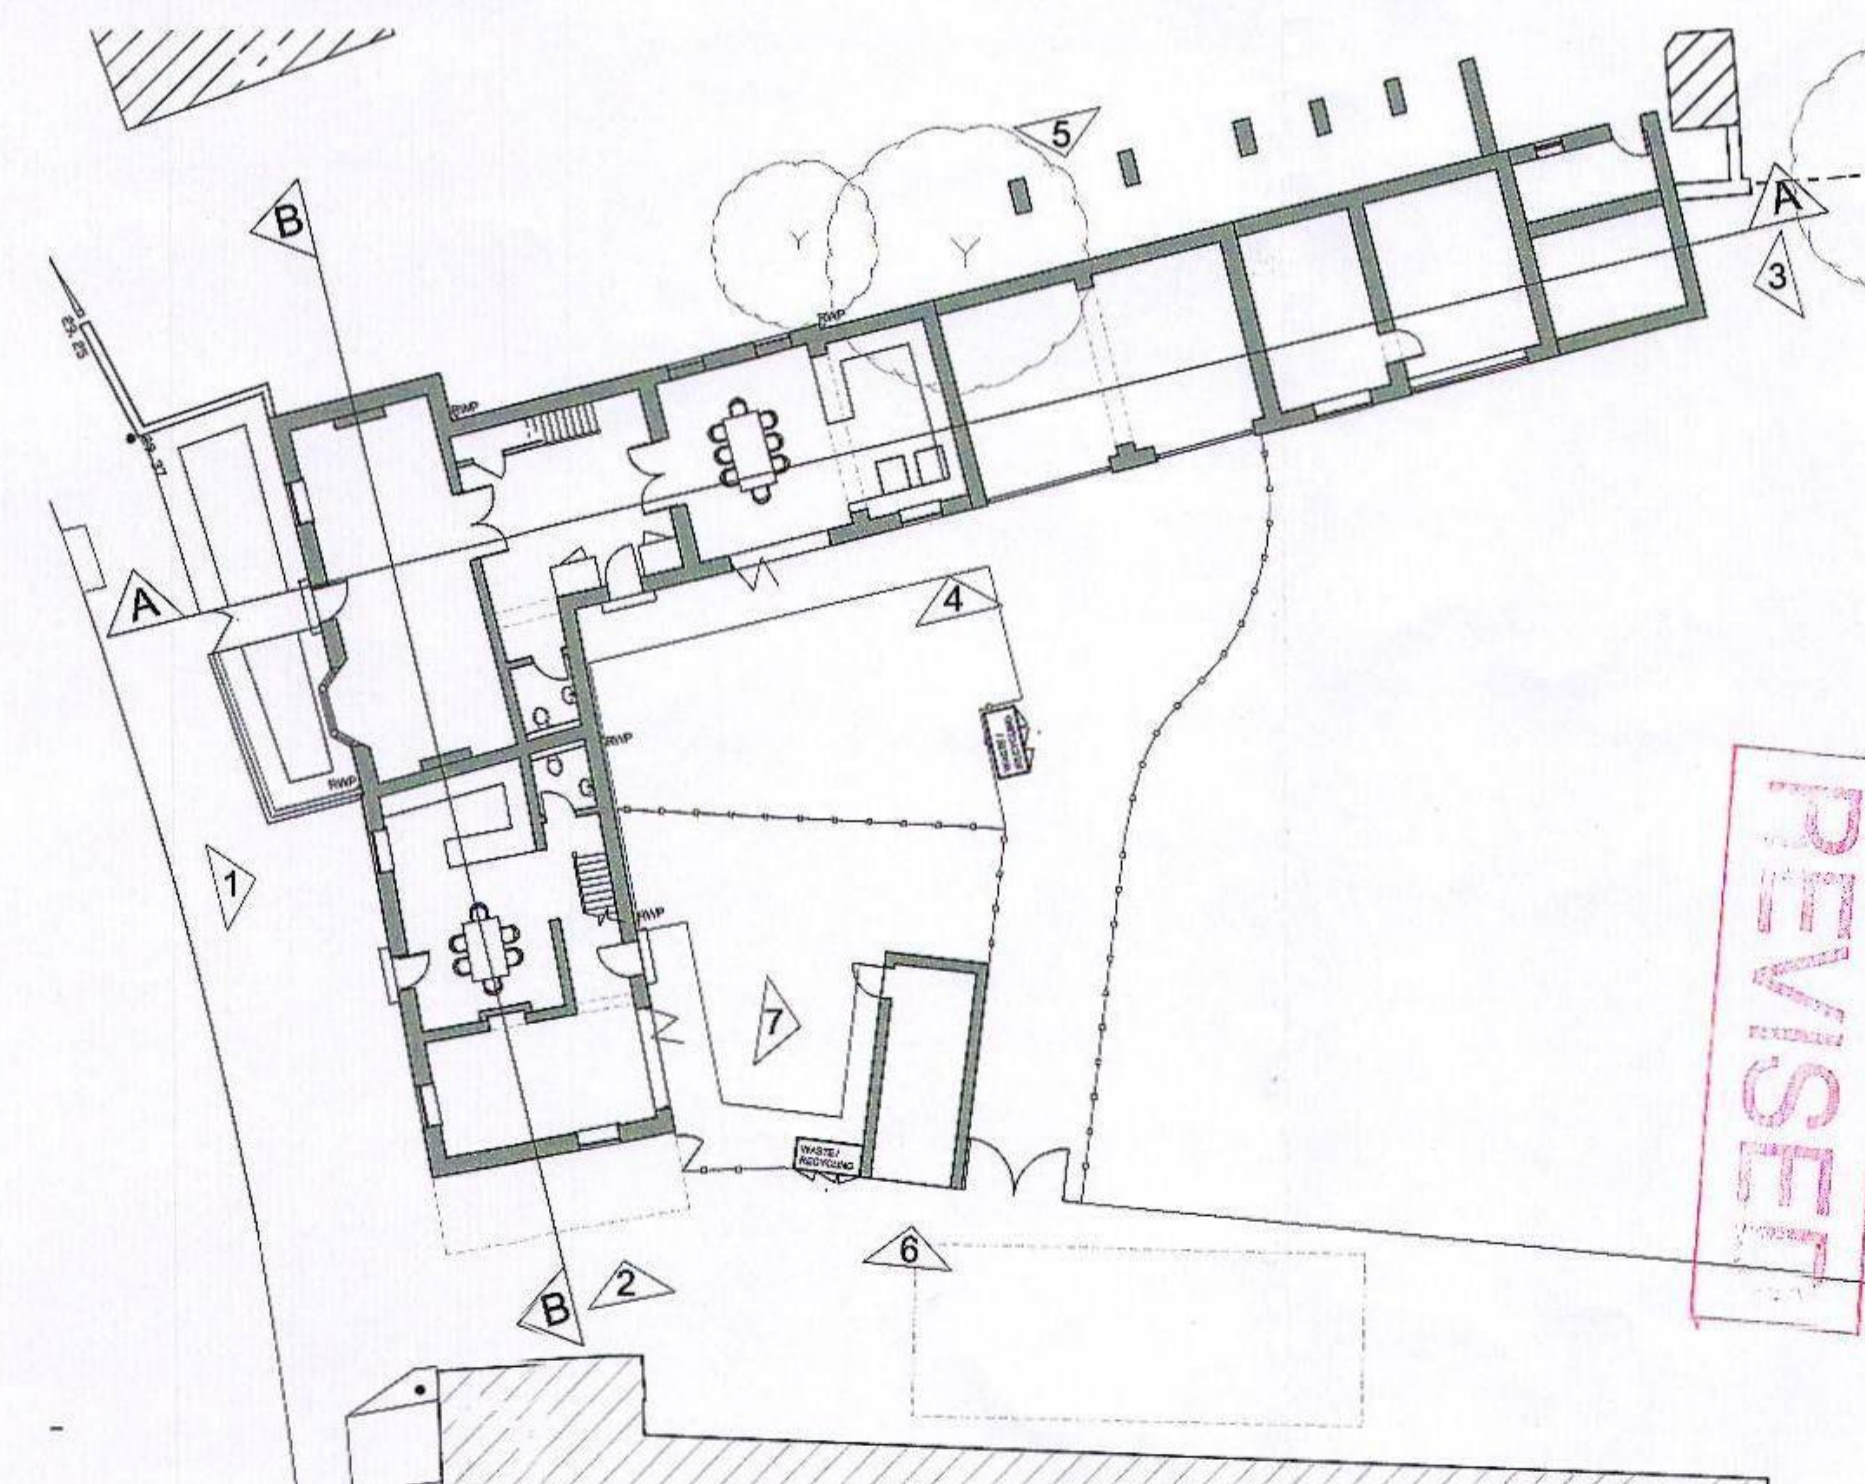

KEY PLAN Scale 1:200

B	GP Plan (02) and Elevation 1 amended to include a driveway in the rear garden.	17.11.14	VG	IA
A	Changes amended to single design. Windows to North West Elevation 5 blocked up (Plot 2 Drivng Rm and lat Pit Work. Rooflights added to lat face wall.	03.10.14	VG	IA
rev	description	date	by	app by
original	JB	20/05/14		
Planning				
 DSP architects				
Slingsby Development LLP Colenso House, Omega 1, Monks Cross Drive, Monks Cross, York.				
Former Car Garage Railway Street Slingsby				
Restoration to reform 2 new dwellings Proposed Elevations				
scale @ A1	project No	drawing No	rev	
VARIOUS	4008	(05) 15	B	

REVISED

This drawing is to read in conjunction with all related drawings. Do not make any alterations. All dimensions must be checked and verified on site before commencing any work or producing site drawings. The architect should be notified immediately of any discrepancies. DSP Architects LLP is a limited liability company registered in Great Britain and Northern Ireland. © DSP ARCHITECTS LLP 2014.