


(121) Eastgate Front Elevation Scale: 1:100
 (121-2) Eastgate Gable Side Elevation Scale: 1:100
 (121-3) (True) East Long Elevation / Section A-A Scale: 1:100
 (121-4) Sensory and Rebound Therapy Room North East Elevation / Section Through Transition 1 Scale: 1:100
 (121-5) East Elevation of Cafe Sunspace / Garage Section Scale: 1:100


Will Ward Family Trust
 Project Title: Greystones Community Hub
 124 Eastgate, Pickering
 YO18 7DW

Drawing Title: Proposed Elevations & Site Sections (1 of 5)
 Sheets: 10/21
 Date: 11.11.19
 DWG: 121-3-C


mbo architects
 Client: Will Ward Family Trust
 Project Title: Greystones Community Hub
 124 Eastgate, Pickering
 YO18 7DW
 Drawing Title: Proposed Elevations & Site Sections (1 of 5)
 Sheets: 10/21
 Date: 11.11.19
 DWG: 121-3-C

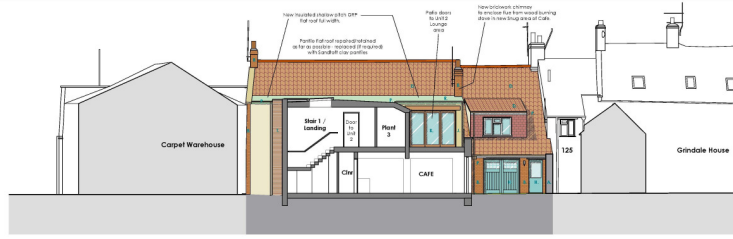

122.1 Rear Main Building Elevation / Section 1-1
Scale: 1:100

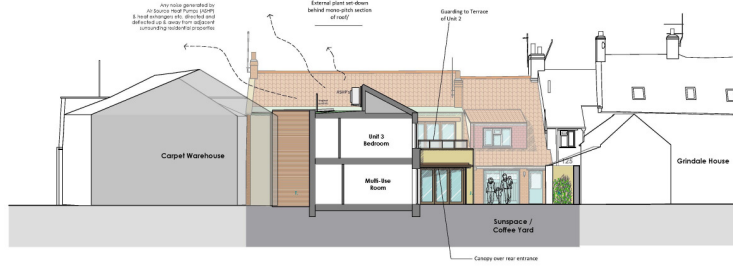

122.2 Rear Main Building Elevation / Section 2-2
Scale: 1:100

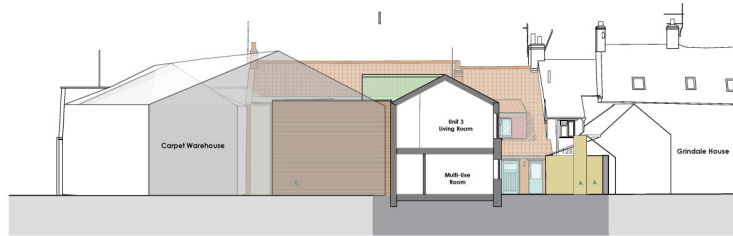

122.3 Rear Main Building Elevation / Section 3-3
Scale: 1:100



- Materials Legend**
- A. Existing structure.
 - B. Existing structure.
 - C. New through coloured bricks.
 - D. Existing grey painted and other exposed.
 - E. New Timber Douglas - painted.
 - F. New stone (stone wall) - original structure.
 - G. New stone (stone wall) - original structure.
mbo architects		
Client: Will Ward Family Trust		
Project Title: Greystones Community Hub 124 Eastgate, Pickering YO18 7DW		
Drawing Title: Proposed Elevations & Site Sections (2 of 5)		
Scale: 1:100	Date: 11.11.19	Drawn: MJS
Project No: WWEP-122-3	Drawing No: 122-3	Rev: 0


1. This drawing is for the proposed development of the Community Hub at Greystones. It is not to be used for any other purpose without the prior written consent of the architect.



123.1 Rear Main Building Elevation / Section 4-4
Scale: 1/100



- Materials Legend**
- A. Existing Structure
 - B. Existing Brickwork
 - C. New Through Coloured Bricks
 - D. Existing Grey Portland Cement Render
 - E. New Green Slatting - painted
 - F. New Grey Brick (Winton 200mm Bricks)
 - G. New Red Brick (Winton 200mm Bricks)
 - H. Existing Yellow Bricks (200mm Bricks)
 - I. Existing Yellow Bricks (200mm Bricks)
 - J. New Brown Bricks (200mm Bricks)
 - K. New Brown Bricks (200mm Bricks)
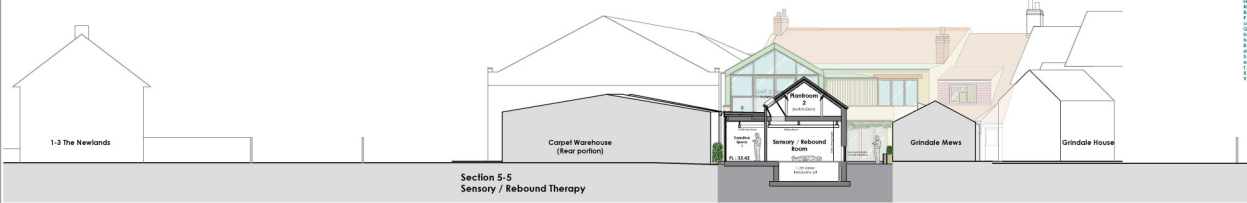

123.2 Rear Main Building Elevation / Section 5-5
Scale: 1/100



123.3 Rebound-Sensory South Elevation / Section thro' Transition Space 2
Scale: 1/100

123.01	123.02	123.03	123.04	123.05
123.06	123.07	123.08	123.09	123.10

mba architects
 123.11
 123.12
 123.100

Client:
 Will Ward Family Trust

Project Title:
 Greystones Community Hub
 124 Eastgate, Picking
 YO18 7DW

Drawing Title:
 Proposed Elevations &
 Site Sections (3 of 5)

123.01 123.02 123.03 123.04 123.05
 123.06 123.07 123.08 123.09 123.10
 123.11 123.12 123.13 123.14 123.15
 123.16 123.17 123.18 123.19 123.20
 123.21 123.22 123.23 123.24 123.25
 123.26 123.27 123.28 123.29 123.30
 123.31 123.32 123.33 123.34 123.35
 123.36 123.37 123.38 123.39 123.40
 123.41 123.42 123.43 123.44 123.45
 123.46 123.47 123.48 123.49 123.50
 123.51 123.52 123.53 123.54 123.55
 123.56 123.57 123.58 123.59 123.60
 123.61 123.62 123.63 123.64 123.65
 123.66 123.67 123.68 123.69 123.70
 123.71 123.72 123.73 123.74 123.75
 123.76 123.77 123.78 123.79 123.80
 123.81 123.82 123.83 123.84 123.85
 123.86 123.87 123.88 123.89 123.90
 123.91 123.92 123.93 123.94 123.95
 123.96 123.97 123.98 123.99 123.100


Project No: WWP-123-03-9
Drawing No: 123-03-9
Scale: 1/100
Date: 11.11.19
Drawn: [Name]
Check: [Name]




124.1 Hydrotherapy Pool West Elevation
Scale: 1:100




124.2 Hydrotherapy Pool South Elevation
Scale: 1:100

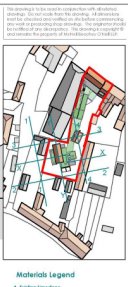


Materials Legend

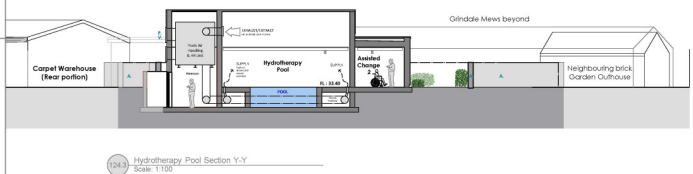


124.3 Hydrotherapy Pool Section Y-Y
Scale: 1:100

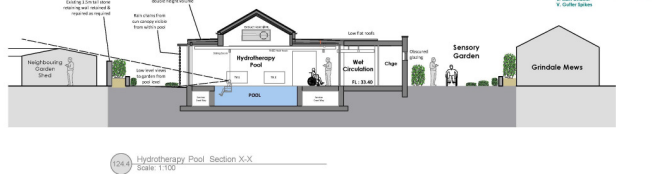

124.4 Hydrotherapy Pool Section X-X
Scale: 1:100

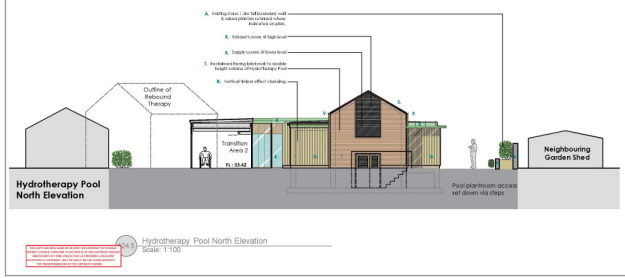


124.5 Hydrotherapy Pool North Elevation
Scale: 1:100

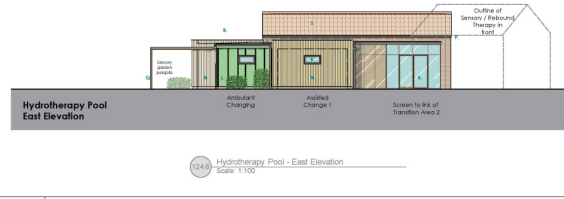


124.6 Hydrotherapy Pool - East Elevation
Scale: 1:100

124 124.1 124.2 124.3 124.4 124.5 124.6
 124 124.1 124.2 124.3 124.4 124.5 124.6
 mba architects
 Will Ward Family Trust
 Project Title: Greystones Community Hub 124 Eastgate, Pickering YO18 7DW
 Drawing Title: Proposed Elevations & Site Sections (4 of 5)
 Scale: 1:100 Date: 11.11.19
 Project Ref: WWP-124-3-B
 File Path: X:\24\124\124-3-B.dwg

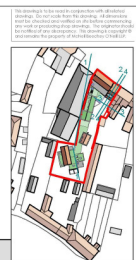

Materials Legend

- A. Existing Structure
- B. Existing Structure
- C. New Through Coloured Bricks
- D. Existing Brickwork and other masonry
- E. New Timber Slatted - painted
- F. New Timber Slatted - stained
- G. New Timber Slatted - stained
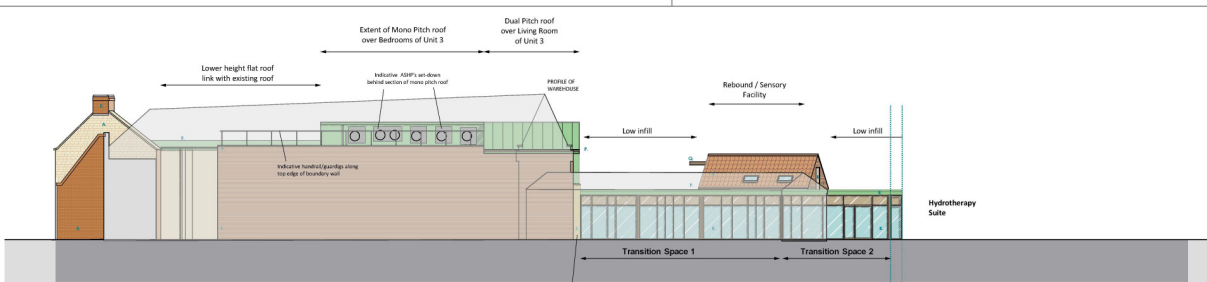


125-1 West Elevation (Boundary with Warehouse) Scale: 1:100



125-2 Bin Store Screen / West Elevation Scale: 1:100

125-3 Bin Store Doors Scale: 1:100

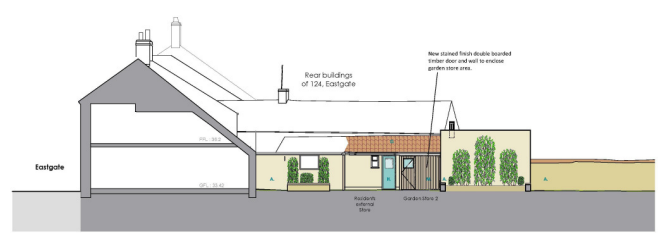

125-4 Garden Store Elevation Scale: 1:100

Project Title: Greystones Community Hub 124 Eastgate, Pickering YO18 7DW

Client: Will Ward Family Trust

Proposed Elevations & Site Sections (5 of 5)

Arch: 1:100 Date: 11.11.19 Drawn: MS

Project Ref: WWP-125-3-B

File Path: X:\WP\125\1-3\125-3-B.dwg