

THIS COPY HAS BEEN MADE BY US WITH THE BEST COPY OF THE ORIGINAL. IT IS NOT TO BE USED FOR CONSTRUCTION. ANY CHANGES TO THE ORIGINAL SHALL BE THE RESPONSIBILITY OF THE CLIENT. THE CLIENT SHALL BE RESPONSIBLE FOR OBTAINING ALL NECESSARY CONSENTS AND APPROVALS FROM THE RELEVANT AUTHORITIES. THE CLIENT SHALL BE RESPONSIBLE FOR OBTAINING ALL NECESSARY CONSENTS AND APPROVALS FROM THE RELEVANT AUTHORITIES.



IAN PICK ASSOCIATES LTD
 General Contractors & Plant Hire Contractors

Station Farm Offices
 Wansford Road
 Mafferton
 Driffield
 East Yorkshire
 YO25 8NJ
 T : 01377 253363
 E : mail@ianpick.co.uk
 W : www.ianpickassociates.co.uk

CLIENT
Scampston Estate
 The Estate Office
 Scampston Hall
 Malton
 YO17 8NG


JOB TITLE
 Proposed Livestock Building

DWG. TITLE
 Site Plan A1

SCALE 1:500 DRN IP



DWG. NUMBER
 IP/SE/02

DATE Nov 20 REV -

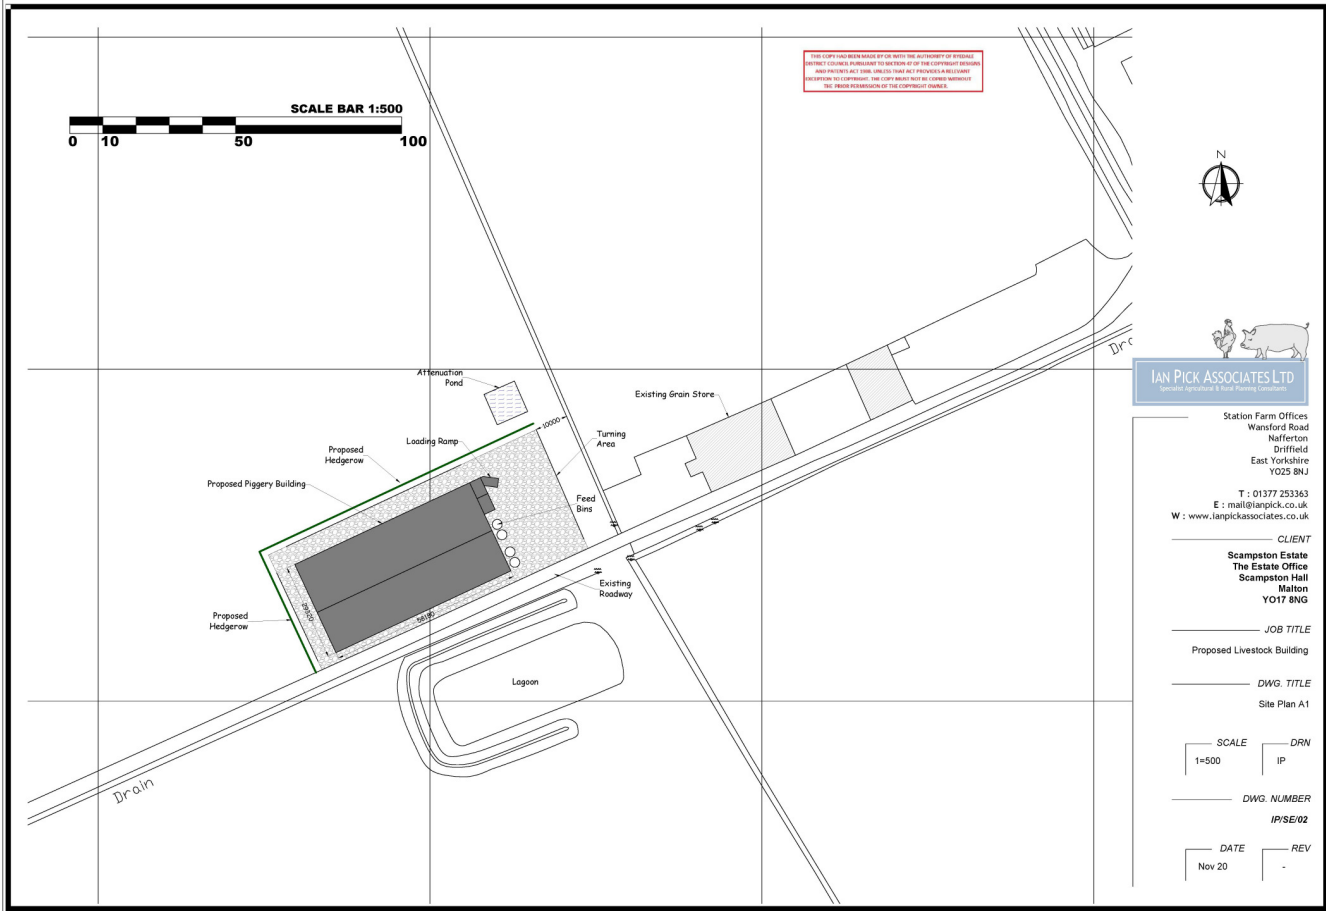



THIS COPY HAS BEEN MADE BY OR WITH THE AUTHORITY OF IAN PICK ASSOCIATES LIMITED IN ACCORDANCE WITH SECTION 47 OF THE COPYRIGHT ACT 1988. ANY UNAUTHORIZED REPRODUCTION OF THIS COPY WITHOUT THE WRITTEN PERMISSION OF IAN PICK ASSOCIATES LIMITED IS PROHIBITED. THE COPY MAKER MUST BE ADVISED WITHIN THE TERMS AND CONDITIONS OF THE COPYRIGHT ACT.

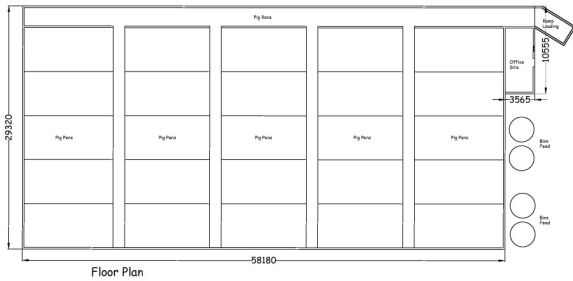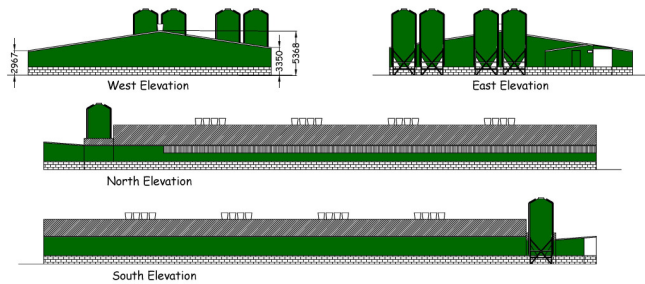

IAN PICK ASSOCIATES LTD
 General Contractors & Plant Hire Contractors

Station Farm Offices
 Wansford Road
 Mafferton
 Driffield
 East Yorkshire
 YO25 8NJ
 T : 01377 253363
 E : mail@ianpick.co.uk
 W : www.ianpickassociates.co.uk

CLIENT
Scampston Estate
 The Estate Office
 Scampston Hall
 Malton
 YO17 8NG

JOB TITLE
 Proposed Livestock Building

DWG. TITLE
 Elevations A1

SCALE 1:200

DRN IP

DWG. NUMBER
 IP/SE/03

DATE Nov 20

REV -