

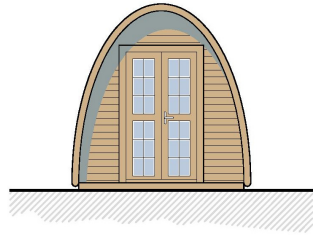



THIS DRAWING IS THE PROPERTY OF BHD PARTNERSHIP. IT IS TO BE USED ONLY FOR THE PROJECT AND SITE SPECIFICALLY IDENTIFIED HEREON. ANY REUSE OR MODIFICATION OF THIS DRAWING WITHOUT THE WRITTEN CONSENT OF BHD PARTNERSHIP IS STRICTLY PROHIBITED.

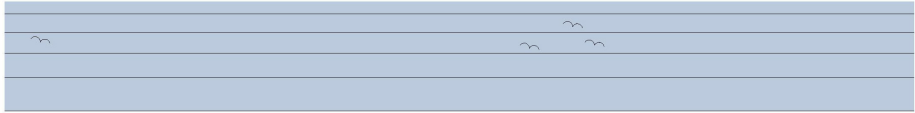


○ **Front Elevation**  
Scale 1:50

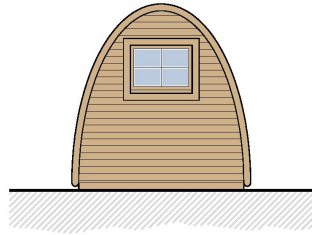

○ **Rear Elevation**  
Scale 1:50

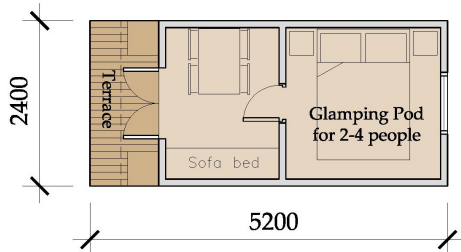

○ **Floor Plan**  
Scale 1:50

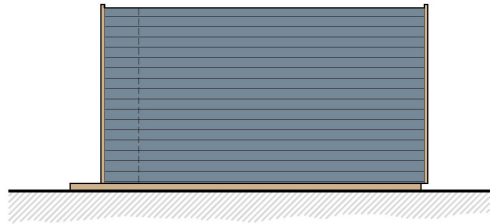

○ **Side Elevation**  
Scale 1:50

**Option B**

**b h d partnership**  
Airy Hill Manor, Whitby, North Yorkshire, UK, YO21 1QB.  
Tel: 01947-604871 Fax: 01947-600010  
general@bhdpartnership.com www.bhdpartnership.com

⚠️ **DO NOT SCALE** from this drawing. Only figured dimensions are to be taken from this drawing.  
While Contractor must verify all dimensions on site before commencing any work or stop drawings.  
The Contractor must report any discrepancies before commencing work. If this drawing exceeds the quantities taken in any way, the Technician is to be informed before work is initiated.  
Work within The Construction (Design and Management) Regulations 2015 is not to start until a Health & Safety Plan has been produced. This drawing is Copyright and must not be reproduced without consent of BHD Partnership Ltd.

REV	DATE	BY	AMENDMENT	CHKD	APVD
A	21.12.20	MK	Issued for approval		

CLIENT: Mr J & Mrs C Lawson			
PROJECT: Deepdale Farm Keldholme York YO62 6NQ			
A3	DRN:	M.Kay	DATE: 15.12.2020
SCALE:	As shown	ISSUE:	Preliminary

DRAWING TITLE:  
**Glamping Pod  
Log Cabin**

DRAWING NR:  
**D11881-09**

REV:  
**A**