


© Stone + Associates Ltd - Do Not Scale From This Drawing

THIS COPY HAS BEEN MADE BY OR WITH THE AUTHORITY OF STEWALE DISTRICT COUNCIL PURSUANT TO SECTION 47 OF THE COPYRIGHT DESIGNS AND PATENTS ACT 1988. UNLESS THAT ACT PROVIDES A RELEVANT EXCEPTION TO COPYRIGHT, THIS COPY MUST NOT BE COPIED WITHOUT THE PRIOR PERMISSION OF THE COPYRIGHT OWNER.

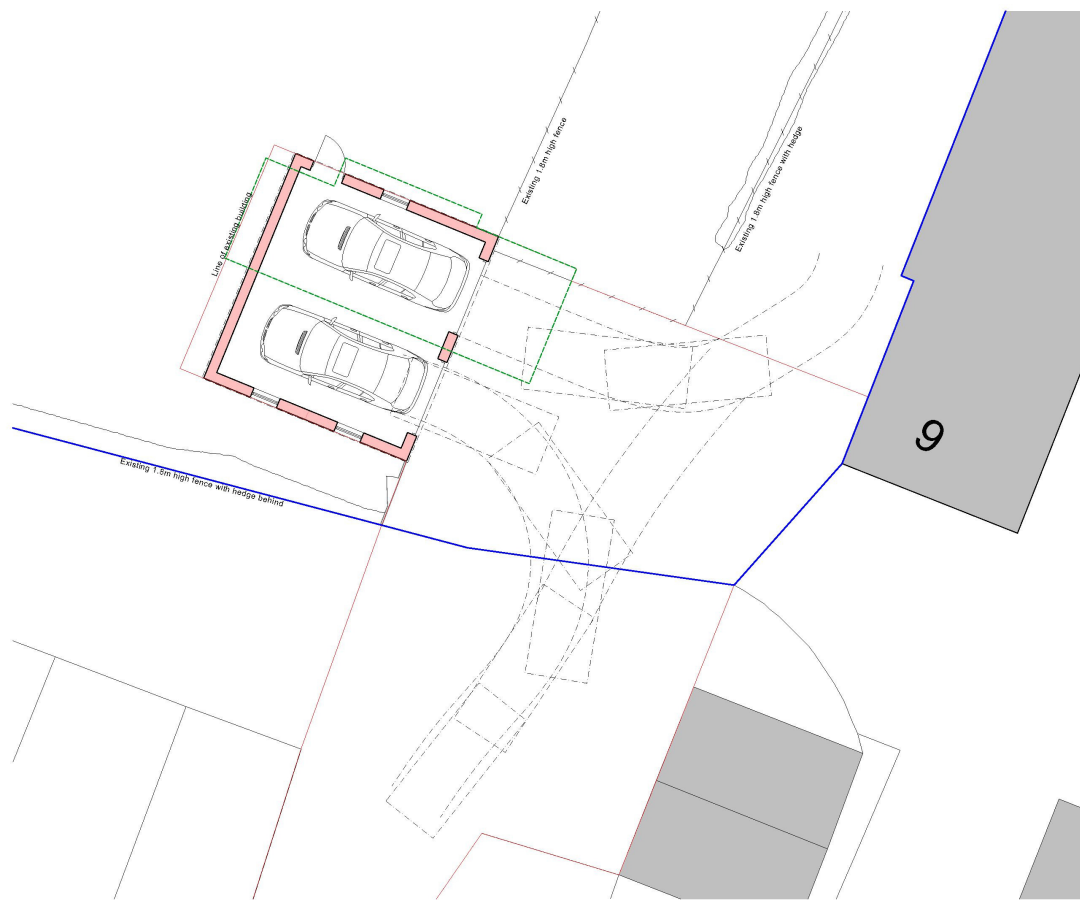

PLANNING

STONE + ASSOCIATES
ARCHITECTS AND DESIGNERS

The Studio, 70 Saville Street, Malton, North Yorkshire, YO11 7 LL
t: 01535 596100
e: enquiries@stone-associates.co.uk
w: stone-associates.co.uk

Job: 5, 7, 9 and 10 Hungate
Address: 7 Hungate Pickering North Yorkshire YO18 7DL
Client: Zarafa Group Limited

Drawn: As Proposed Site Plan
Scale: 1:100
Date: 12.04.2021
Drawn by: AL
Checked by:

PLN	4363	PL20	01	Rev. No.	Sheet No.
					A3