


Existing window to be obscure glazed to prevent overlooking



Existing Front Elevation
Scale 1:100 at A1

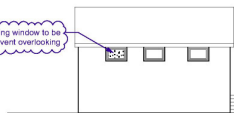


Existing West Elevation
Scale 1:100 at A1



Existing East Elevation
Scale 1:100 at A1




Existing Rear Elevation
Scale 1:100 at A1

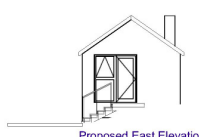


Proposed East Elevation
Scale 1:100 at A1




Photo-View of entrance

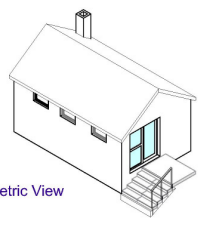


Isometric View

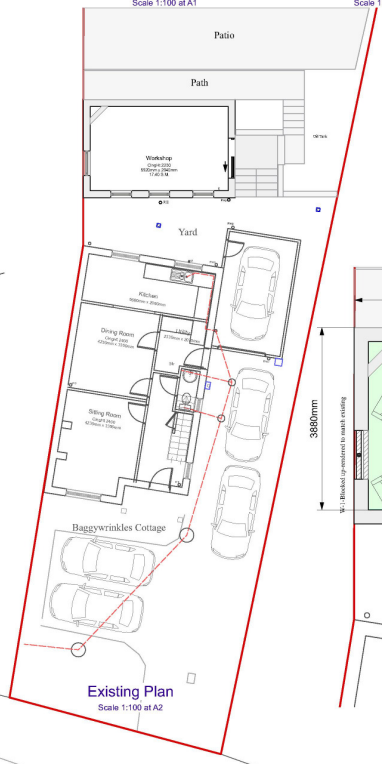

Existing Plan
Scale 1:100 at A2

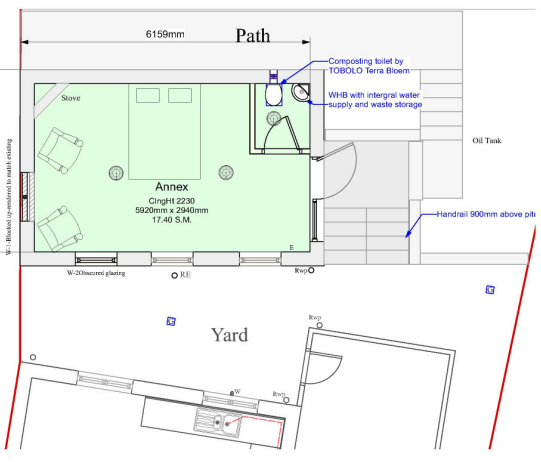

Proposed Floor Plan
Scale 1:50 at A2

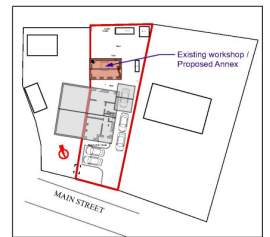

Site Plan
Scale 1:500 at A1

Revisions

- A- Parking spaces indicated
- B- Gable window W1 to be blocked up
- window W2 to be obscure glazed

Produced By		AT DESIGN STAGE	
		5 Galloway Drive, Lifford, Co. Donegal, D016 9LX	
		T 01255 663057 M 07808 780798 E atdesignstage@btinternet.com	
Project		Planning	
		Change of use of Workshop to Annex	
		Occasional use as Airbnb holiday rental for 'Feil Walkers'	
Client		Catherine Todd	
Drawn By	W A Todd	Scale	As shown at A2
Drawn	Planning Application	Drawings	PP-01-B
Date	10/08/2022		
Client Name	Baggyswrinkles		

MAIN STREET