


REVISION HISTORY			
REV	DESCRIPTION	DATE	APPROVED

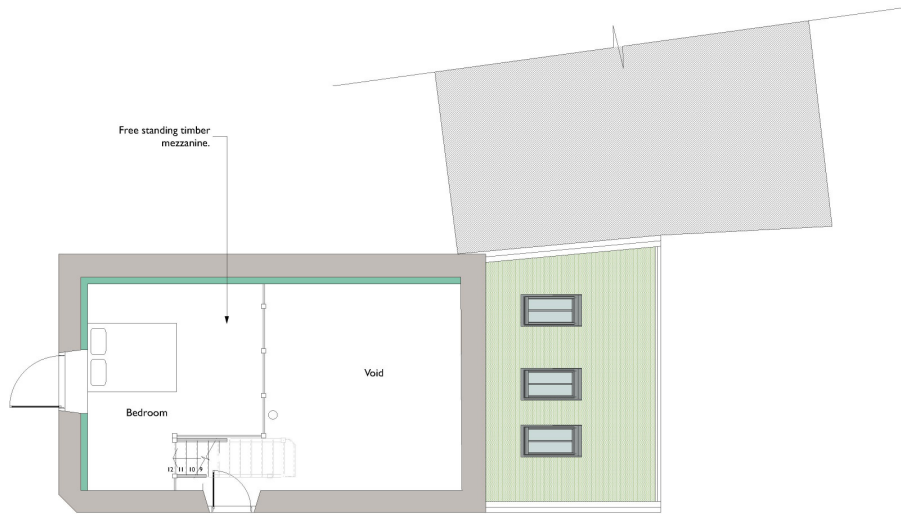

2 PROPOSED FIRST FLOOR  
Scale: 1:50

- Historic Fabric
- 2009/2010 Structure
- Proposed Insulation/Structure



1 PROPOSED GROUND FLOOR  
Scale: 1:50

**NATIVE**

NATIVE CHARTERED ARCHITECTS  
The Green Langport Farm, Dulverton, TA02 9AE  
t: 01398 462222 e: info@nativearch.co.uk www.nativearchitects.com



PLANNING

RIBA WORK STAGE 3

CLIENT

Mr Stebbing & Dr Dunk

JOB

Spring View Barns

JOB NO.

21026

DRAWING

Barn 1 Proposed Floor Plans

DRG NO.

301

SCALE

1:50 @ A1

DRAWN

CS

APPROVED

CW

DATE

29/04/2022

SCALE BAR

1:50 0 100mm 250


1:50 0 1m 2.5

All dimensions must be checked on site and not be scaled from this drawing.


The copyright in this drawing is vested in Native Chartered Architects and no liability or responsibility is accepted for any errors or omissions in the drawing or information contained herein.

This drawing is not to be used without the written consent of Native Chartered Architects.

© NATIVE CHARTERED ARCHITECTS

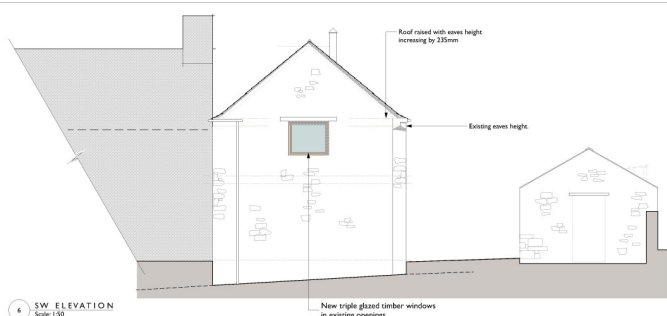


1 SW ELEVATION  
Scale: 1/50

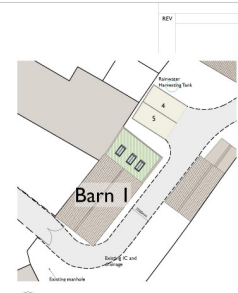


1 BARN 1  
Scale: 1/200


REV	DESCRIPTION	DATE	APPROVED

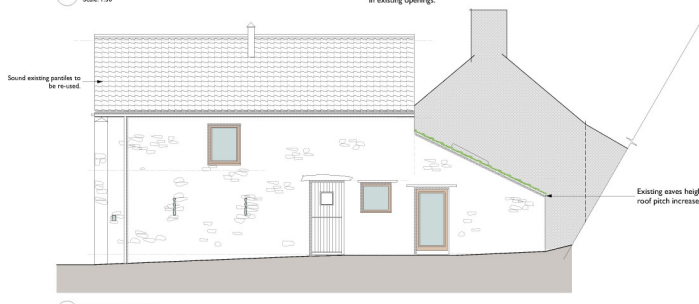


2 SE ELEVATION  
Scale: 1/50

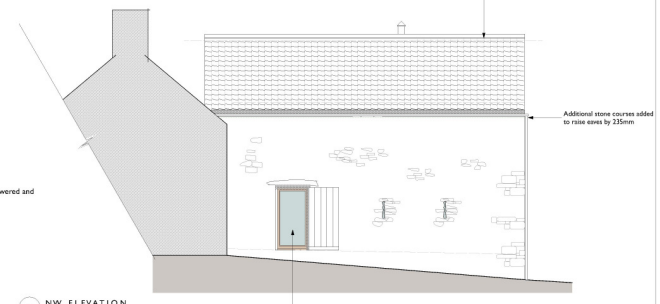

3 NW ELEVATION  
Scale: 1/50

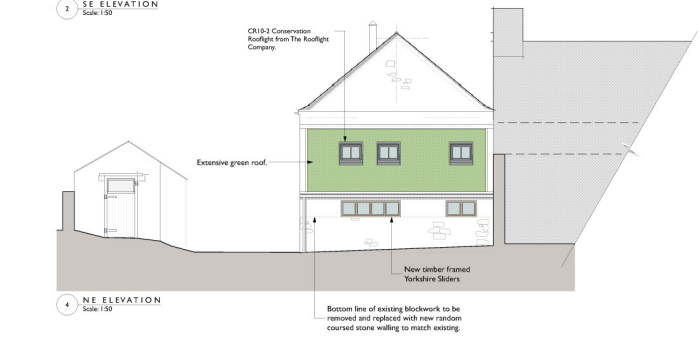

4 NE ELEVATION  
Scale: 1/50

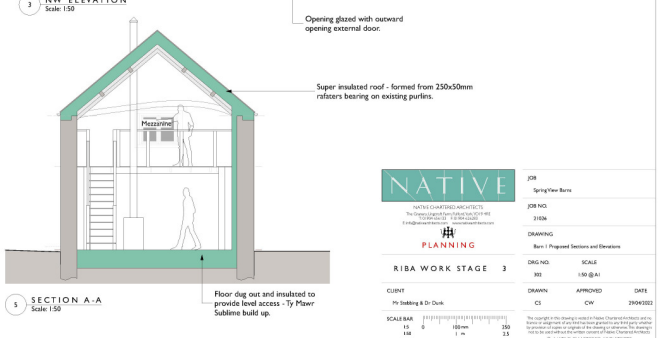

5 SECTION A-A  
Scale: 1/50

**NATIVE**

NATIVE CHARTERED ARCHITECTS  
The Green Lane Farm (Unit 10) 1011-1012  
Kings Langley, Bucks. HP8 4JG

**PLANNING**

RIBA WORK STAGE 3

CUSTOM: 1011 Building & 1012 Desk

SCALE: 1:50

15 0 100mm 250 1:00 1:25

All dimensions must be checked on site and not used for construction.

JOB: Spring/Year Barns

JOB NO.: 31024

DRAWING: Barn 1 Proposed Sections and Elevations

DRG NO.: 302


SCALE: 1/50 @ A1

DRAWN: CD

APPROVED: CWF

DATE: 28/04/2022


This drawing is the property of Native Chartered Architects and should not be used for any other purpose without the written consent of Native Chartered Architects. The drawing is not to be used for any other purpose without the written consent of Native Chartered Architects.

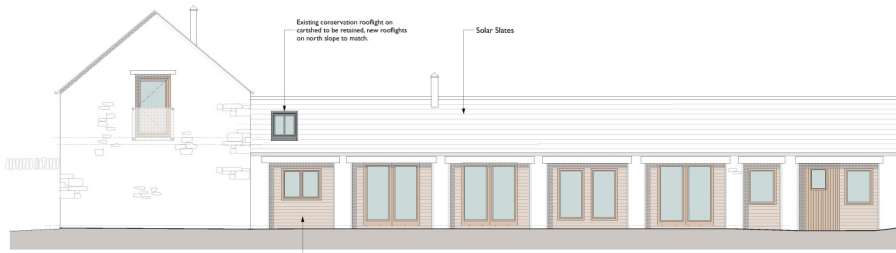


1 SE ELEVATION  
Scale 1:50




2 SW ELEVATION  
Scale 1:50

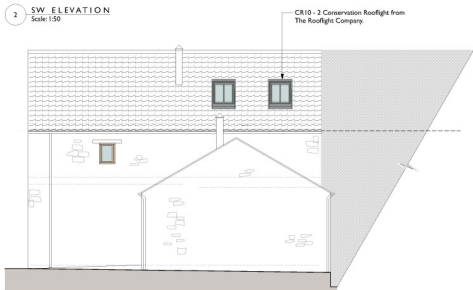


4 NE ELEVATION  
Scale 1:50

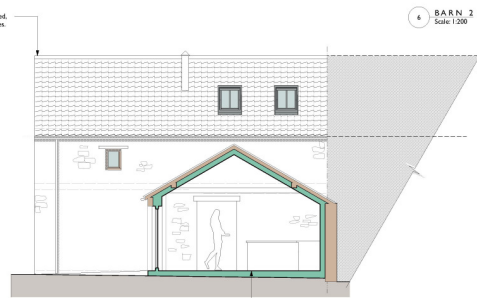

3 SECTION A-A  
Scale 1:50

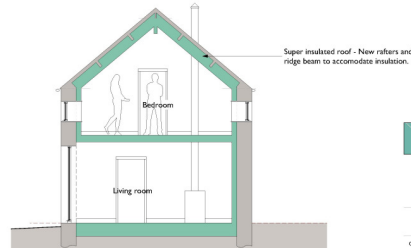

5 SECTION B-B  
Scale 1:50

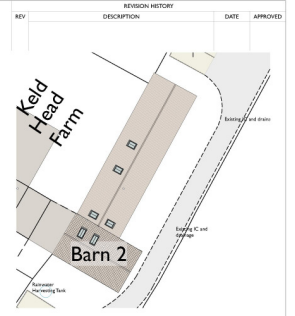

6 BARN 2  
Scale 1:200

REVISION HISTORY		DATE	APPROVED
REV	DESCRIPTION		

<b>NATIVE</b>		JOB	
NATIVE CHARTERED ARCHITECTS The Green Lane Farm (Unit 10) 1011-1012 Kings Heath, Birmingham B15 2JQ		Spring/Year Barns	
<b>PLANNING</b>		JOB NO.	
RIBA WORK STAGE 3		3/20A	
DRAWN BY: J. D. D.		DRAWING	
CHECKED BY: J. D. D.		Barn 2 Proposed Sections and Elevations	
SCALE: 1:50 @ A1		DRG NO. 301	
DATE: 28/02/22		DRAWN: J. D. D.	
		APPROVED: J. D. D.	
		DATE: 28/02/22	

This drawing is the property of Native Chartered Architects and should not be used for any other purpose without the written consent of Native Chartered Architects. The liability for the accuracy of the information contained herein is accepted by the client. © NATIVE CHARTERED ARCHITECTS





REVISION HISTORY			
REV	DESCRIPTION	DATE	APPROVED

**NATIVE** PLANNING

**RIBA WORK STAGE 3**

**CURTIS** Planning & Design

**SCALE BAR**  
 0 200mm 400mm  
 0 2m 4m

**CLIENT** The Housing & Dr. Desk

**DATE** 28/05/2022

**JOB** Spring View Farm

**JOB NO.** 21024

**DWG NO.** 308

**SCALE** 1:200 @ A1

**DRAWN** CD

**APPROVED** CWF

This drawing is the property of Native Planning and Design and is not to be used for any other purpose without the written consent of Native Planning and Design. The drawing is not to be used for any other purpose without the written consent of Native Planning and Design.