

1 SW ELEVATION
Scale: 1:50




1 BARN I
Scale: 1:200


REV	DESCRIPTION	DATE	APPROVED
A	Ammission on NW elevation amended from opening door to fixed window	13/10/2022	CS
B	Chimney added to elevation	11/01/2023	CS




2 SE ELEVATION
Scale: 1:50

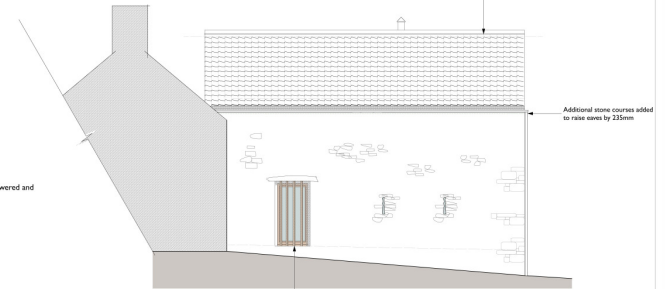

3 NW ELEVATION
Scale: 1:50

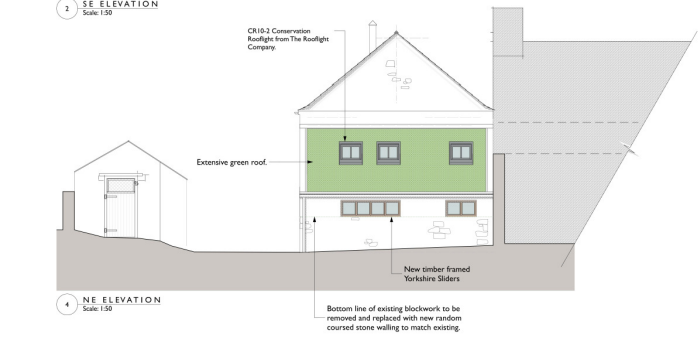


4 NE ELEVATION
Scale: 1:50

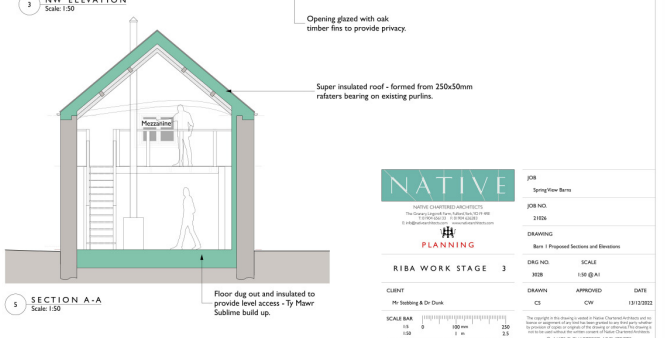

5 SECTION A-A
Scale: 1:50


NATIVE CHARTERED ARCHITECTS
The Chartered Institute of Architectural Technicians (CIAT) member
100, 101, 102,1000

REV	DESCRIPTION	DATE	APPROVED
A	Opening window in North West elevation replaced with fixed light.	13/12/2022	CS
B	Oak fins added and existing timber door removed.	11/01/2023	CS

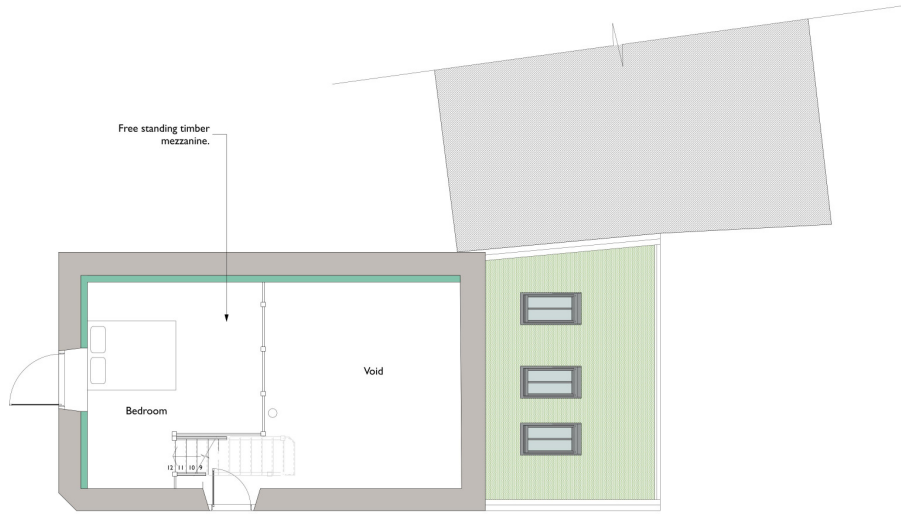

2 PROPOSED FIRST FLOOR
Scale: 1:50

- Historic Fabric
- 2009/2010 Structure
- Proposed Insulation/Structure

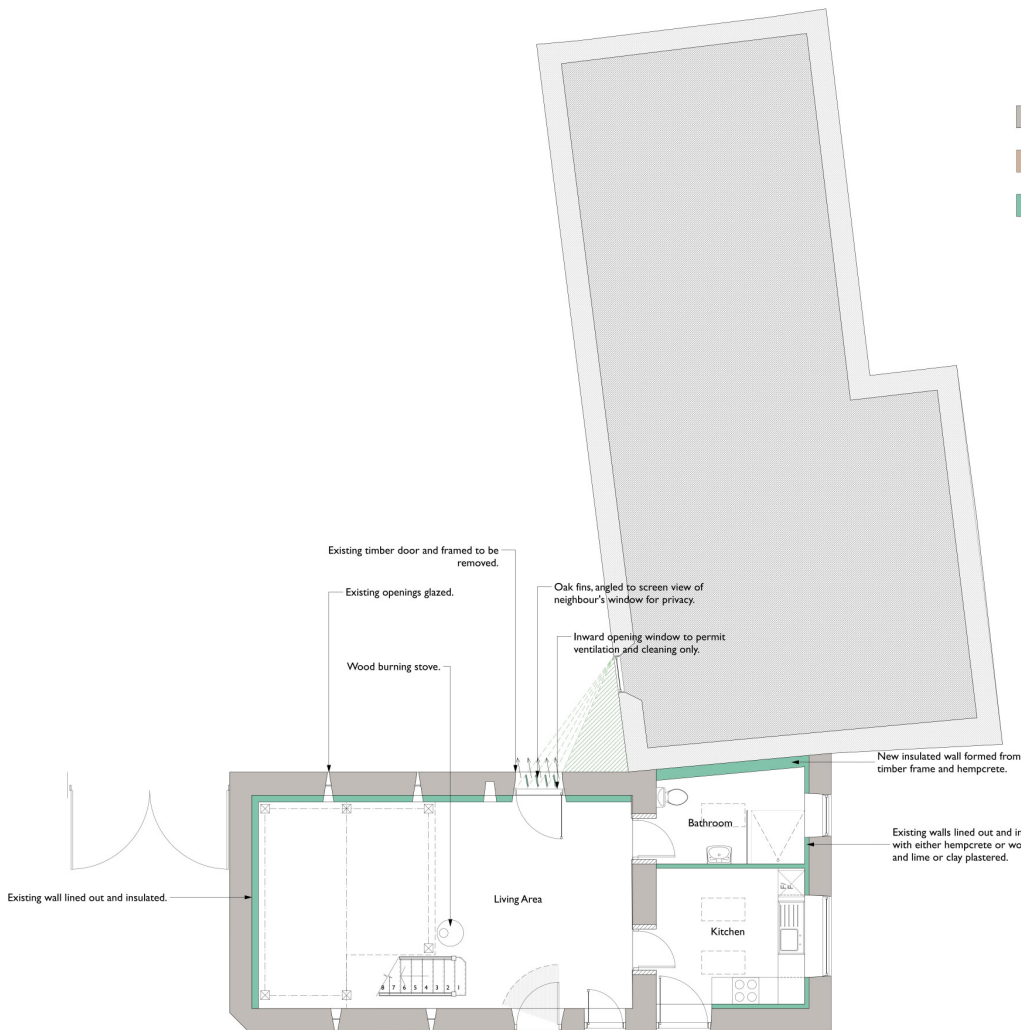

1 PROPOSED GROUND FLOOR
Scale: 1:50

NATIVE

NATIVE CHARTERED ARCHITECTS
The Green, Lynton Farm, Lynton, Devon, TA10 1AE
01392 844133 | 01392 842281
E: info@nativearchitects.co.uk | W: www.nativearchitects.co.uk



PLANNING

RIBA WORK STAGE 3

CLIENT
Mr Stabbing & Dr Dunk

JOB
Spring View Barns

JOB NO.
21026

DRAWING
Barn 1 Proposed Floor Plans

DWG NO. SCALE
301B 1:50 @ A1

DRAWN APPROVED DATE
CS CW 13/12/2022

SCALE BAR
1:50 0 100mm 250
1:50 0 1m 2.5

All dimensions must be checked on site and not be scaled from this drawing.

The copyright in this drawing is vested in Native Chartered Architects and no liability or responsibility shall be taken by us for any use of this drawing, whether by provision of copies or originals of the drawing or otherwise. This drawing is not to be used without the written consent of Native Chartered Architects.
© NATIVE CHARTERED ARCHITECTS