



PLANNING COMMITTEE

Tuesday 4 July 2017 at 6.00 pm

Council Chamber, Ryedale House, Malton

Agenda

19 Late Observations

(Pages 2 - 3)

Agenda Item 19

RYEDALE
DISTRICT
COUNCIL



Please Contact: Mrs Karen Hood
Extension 386
Email: karen.hood@ryedale.gov.uk

All Members of the Planning Committee
Council Solicitor
Head of Planning & Housing
Managing Development Team Leader

Ref: Agendas/Planning/2016/2017

30 June 2017

Dear Councillor

Meeting of the Planning Committee - 4 July 2017





With reference to the above meeting I enclose for your attention the late observations received since despatch of the agenda.

Yours sincerely

A handwritten signature in black ink, appearing to read 'K Hood', written in a cursive style.

Mrs Karen Hood
Managing Development Team Leader

Enc

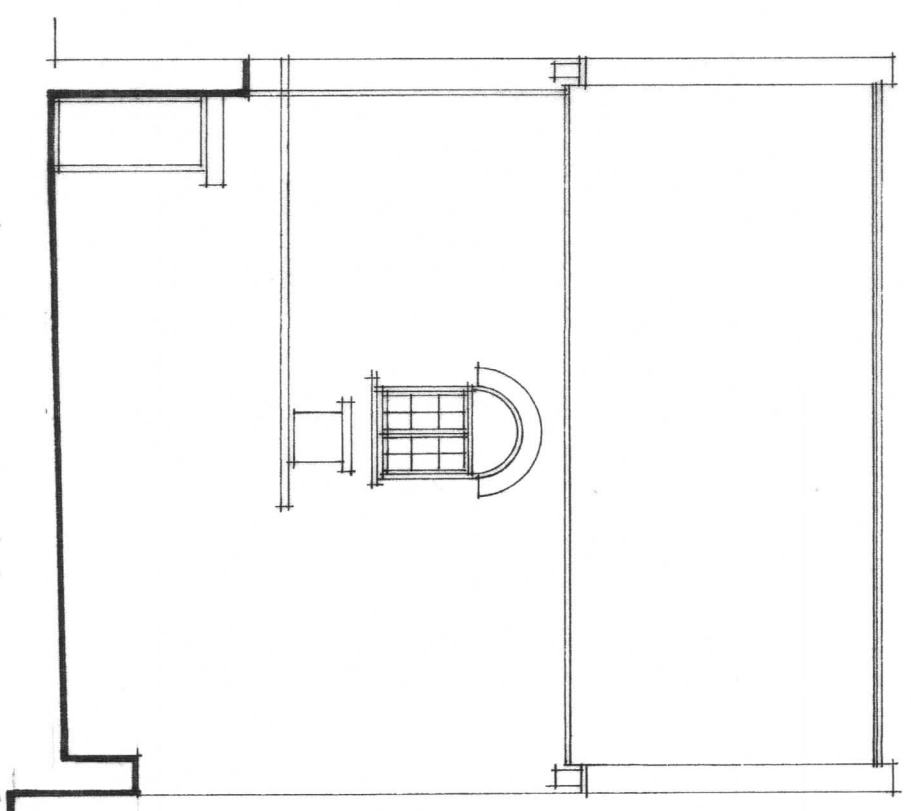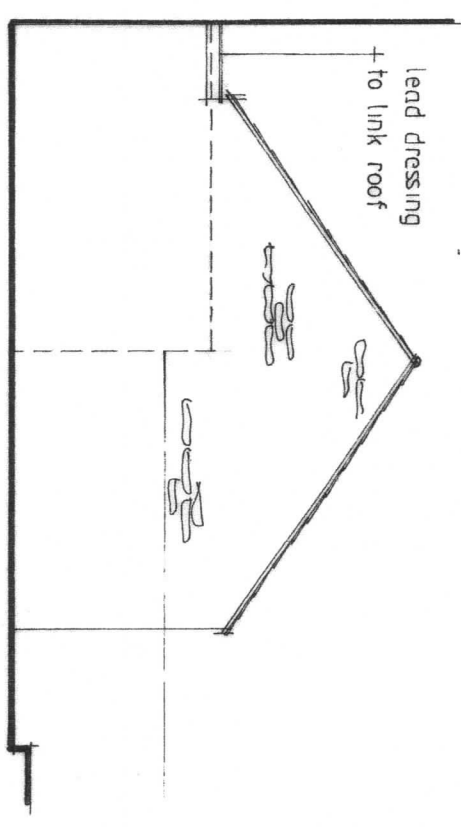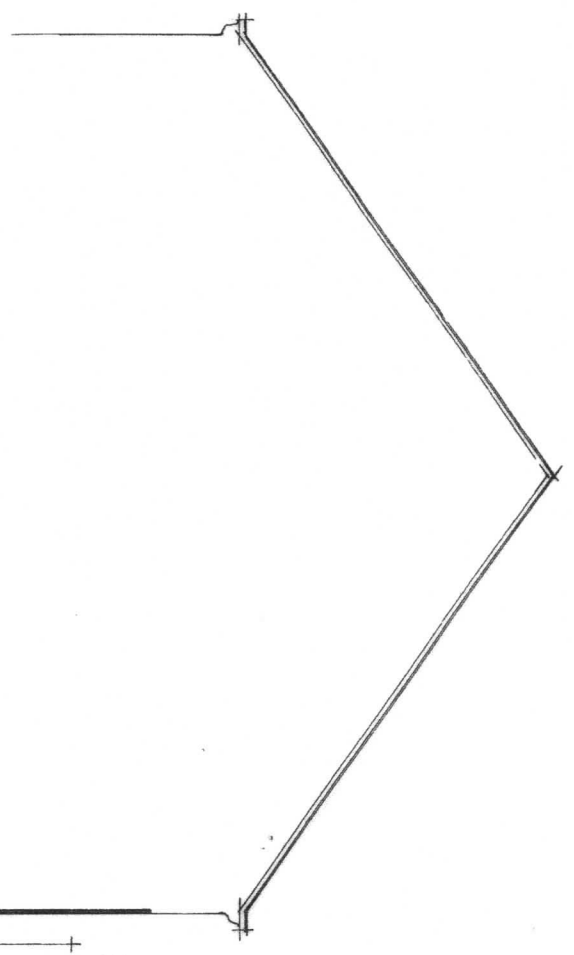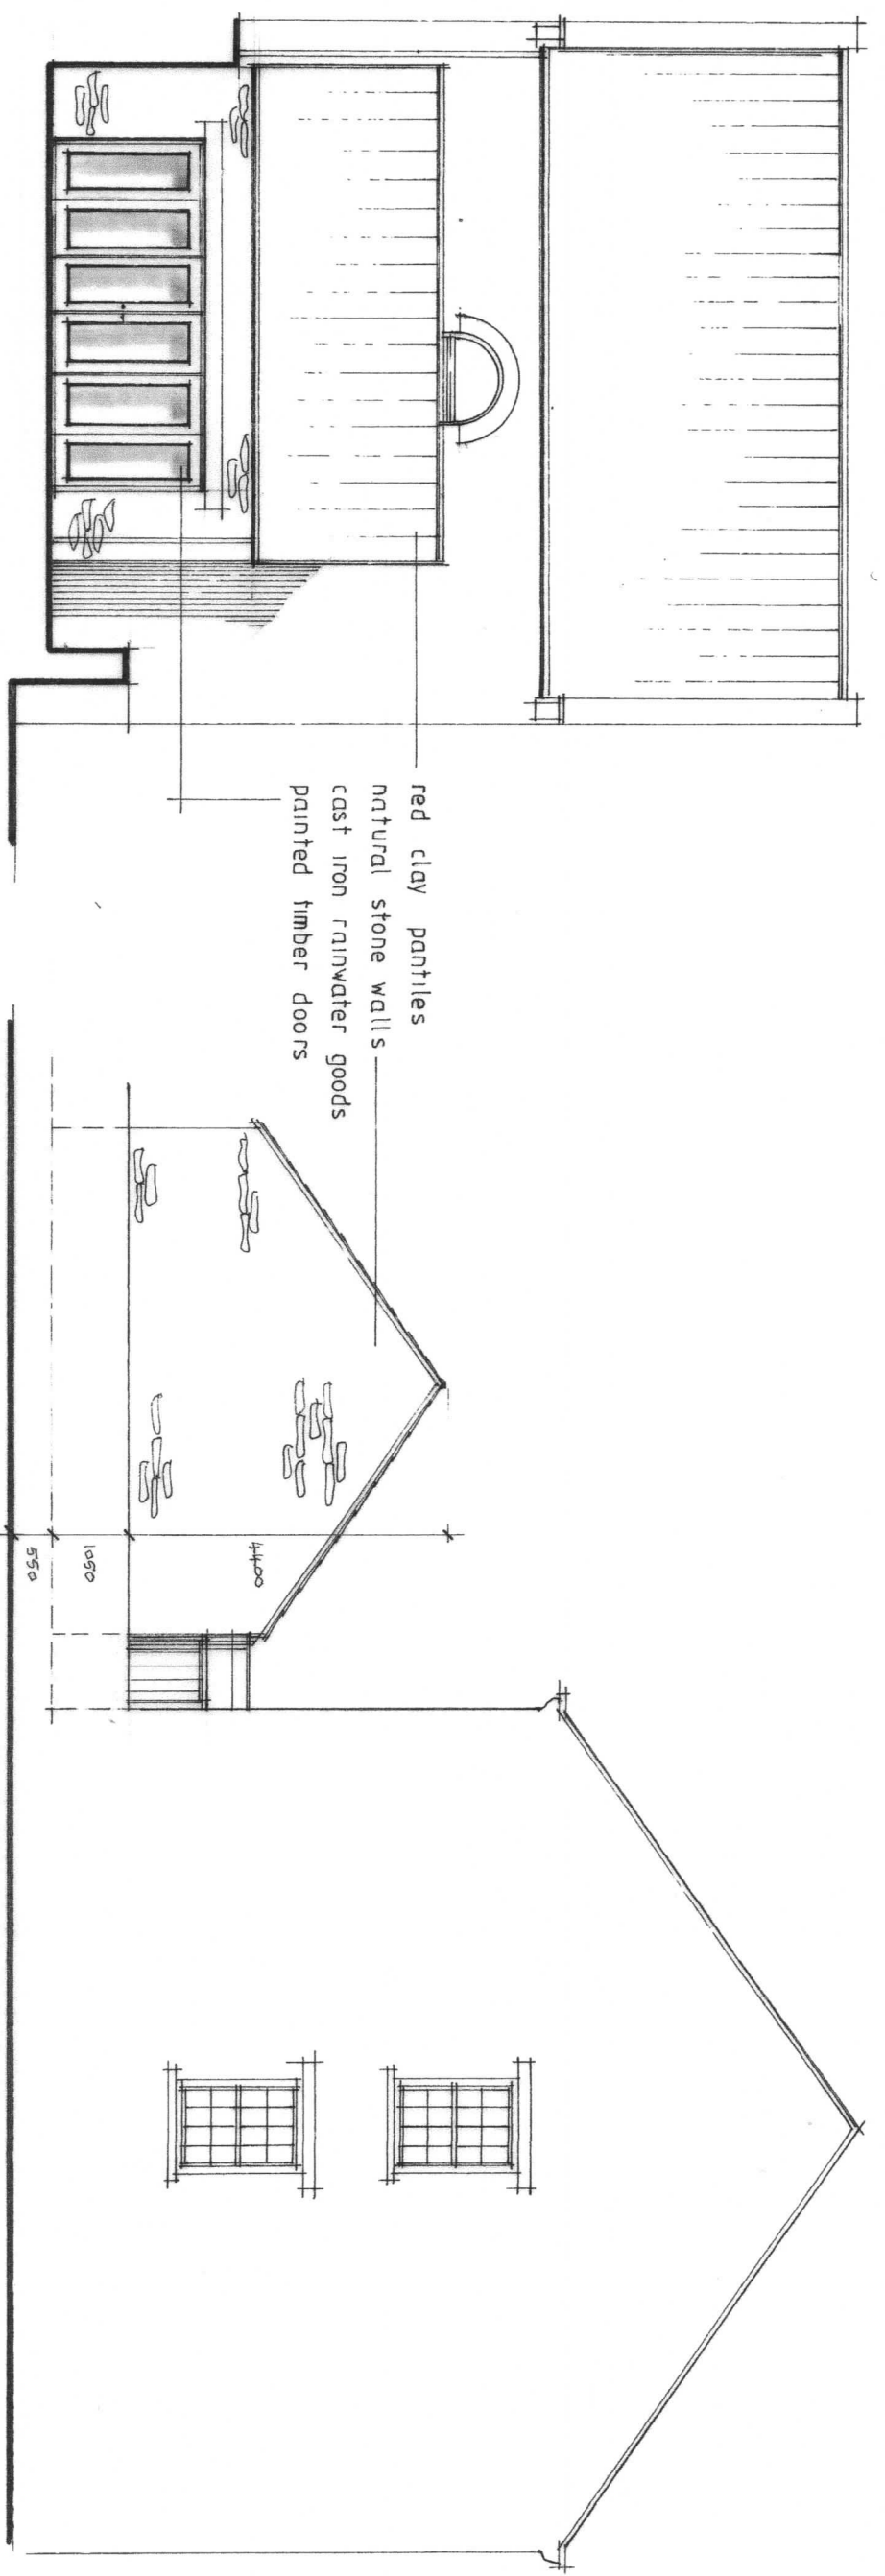

Peter Rayment Design Ltd architectural designers
 Upgang, Westgate, Thornton le Dale,
 Pickering YO18 7SE
 email: raymentdesign@gmail.com
 tel: 01751 472541

Proposed extension - elevations
 PICKERING MASONIC HALL
 BRIDGE STREET, PICKERING

Scales: 1:100 1:250 A3
 No: 180 B16 4 A