


THIS COPY HAS BEEN MADE BY OR WITH THE AUTHORITY OF RYEDALE DISTRICT COUNCIL PURSUANT TO SECTION 10 OF THE COPYRIGHT DESIGNS AND PATENTS ACT 1988. UNLESS THAT ACT OTHERWISE PROVIDES, EXCEPTION TO COPYRIGHT, THE COPY MUST NOT BE COPIED WITHOUT THE PRIOR PERMISSION OF THE COPYRIGHT OWNER.

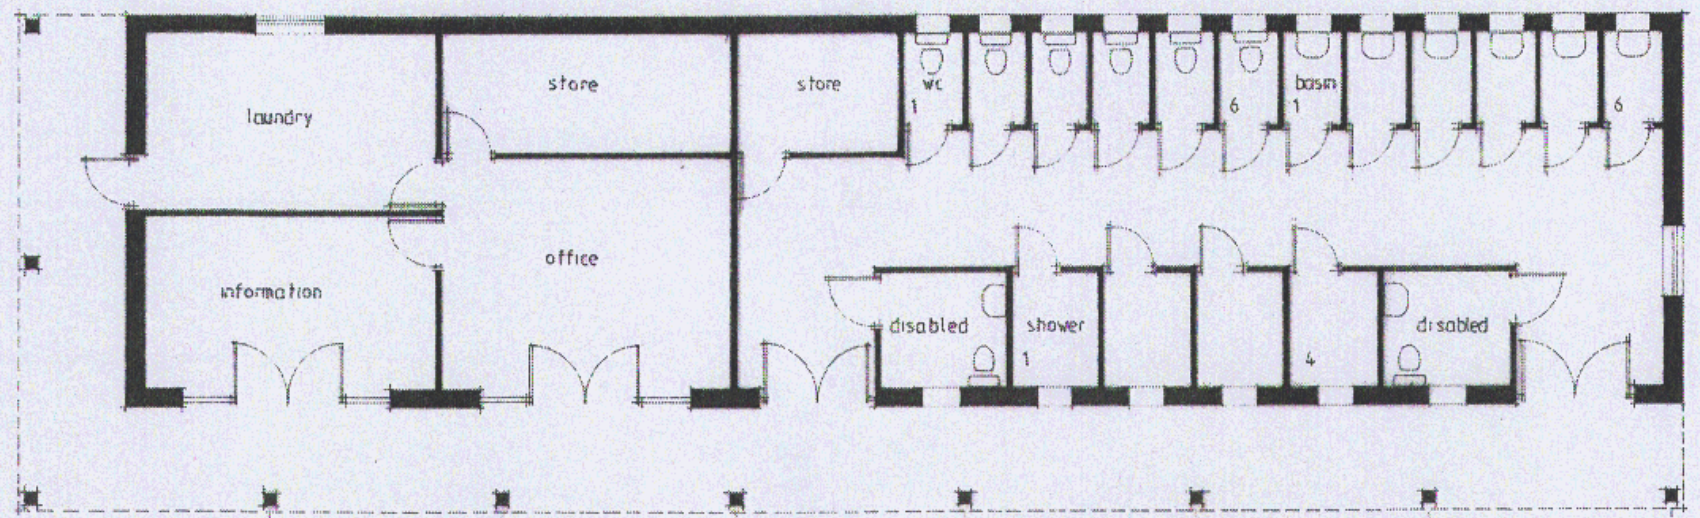

F L O O R P L A N

14/00312/14 Full
RYEDALE DM

17 MAR 2014
DEVELOPMENT
MANAGEMENT

Peter Rayment Design Ltd architectural designers
Gray Head Aldeby Pickering North Yorkshire YO8 8PE email: design@peter.rayment.co.uk tel: 01751 472544

SERVICE BUILDING - PLAN	scale	1:100	A3
WESTFIELD FARM PARK	file	140 114 1	
MR & MRS BELL			