



E A S T


THIS COPY HAS BEEN MADE BY THE ARCHITECT WITHOUT THE WRITTEN PERMISSION OF THE COPYRIGHT OWNER. ANY REPRODUCTION OF THIS DOCUMENT WITHOUT THE WRITTEN PERMISSION OF THE COPYRIGHT OWNER IS UNLAWFUL.

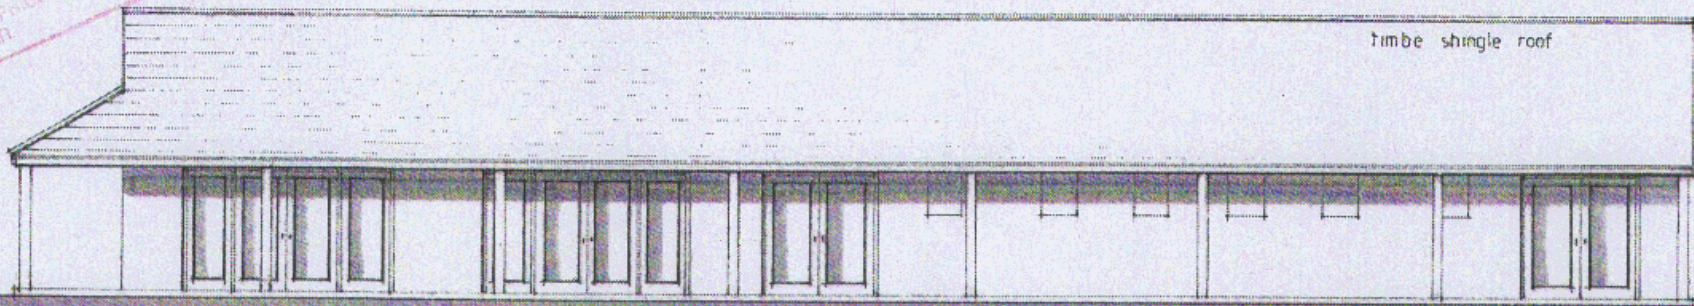

W E S T

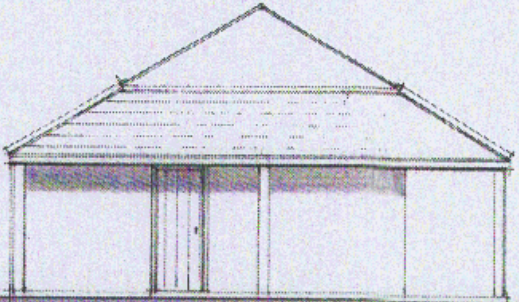

N O R T H

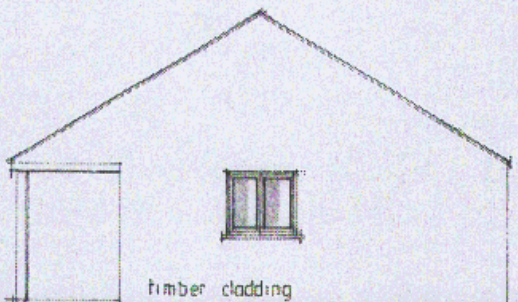

S O U T H

14/00312/14711
RYEDALE DM

17 MAR 2014
DEVELOPMENT
MANAGEMENT

Peter Rayment Design Ltd architectural designers
Gray Head Aldaby Pickering North Yorkshire YO8 8PE email: design@peterayment.co.uk tel: 01751 472541

SERVICE BUILDING - ELEVATIONS
WESTFIELD FARM PARK
MR & MRS BELL
scale: 1:100 A3
No: 140 114 2