


Notes 

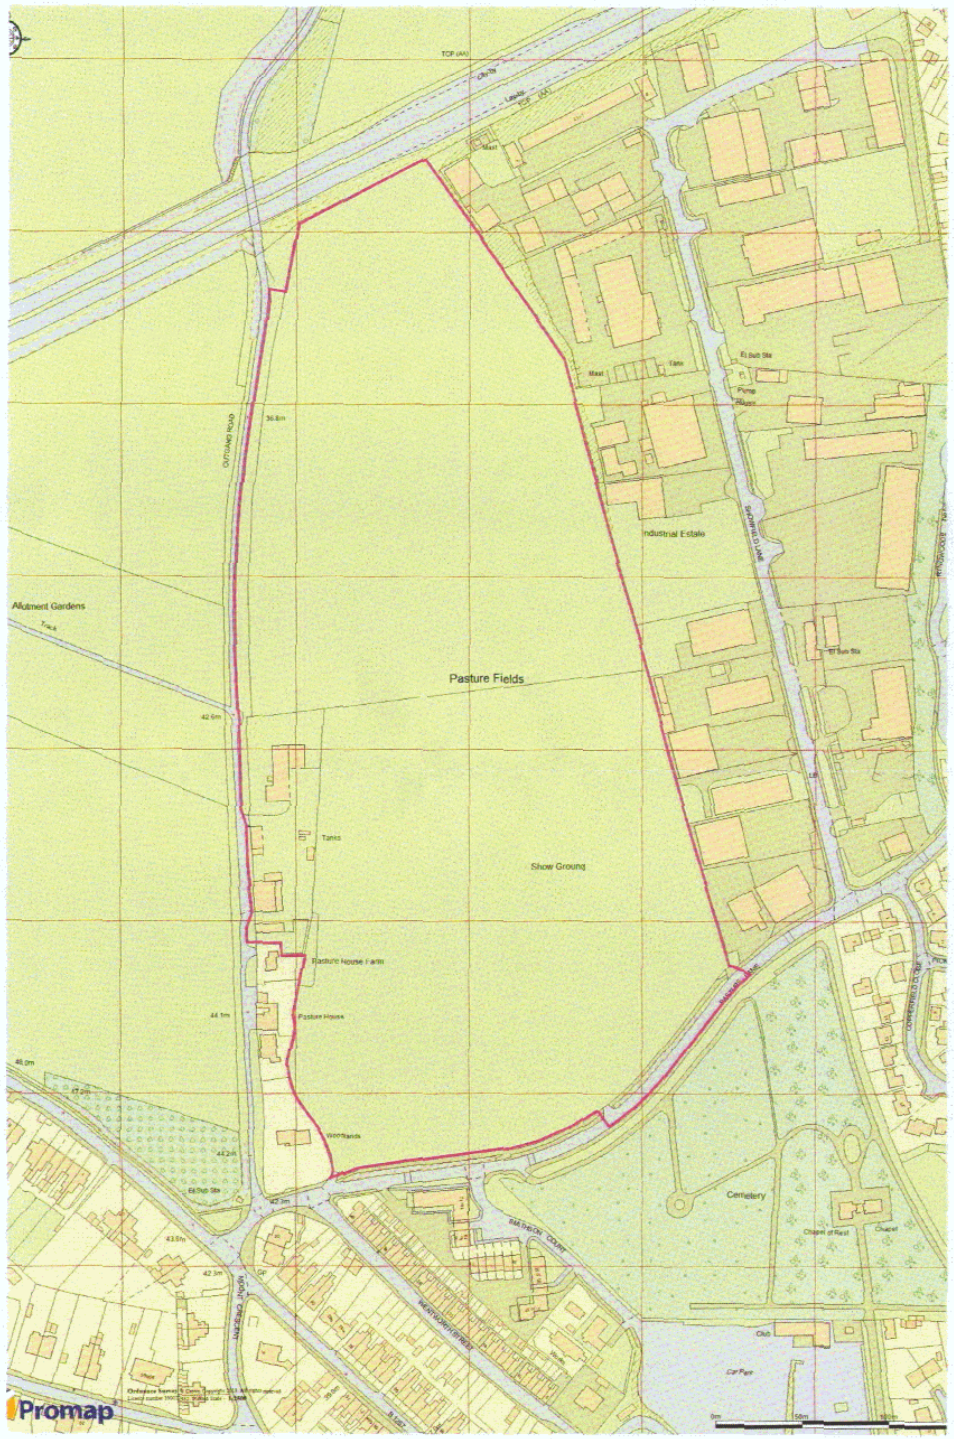

THIS COPY HAS BEEN MADE OF OR WITH THE AUTHORITY OF THE ARCHITECTS' COPYRIGHT SOCIETY OF GREAT BRITAIN. UNLESS OTHERWISE STATED, THIS COPY IS NOT TO BE REPRODUCED OR TRANSMITTED IN ANY FORM OR BY ANY MEANS, ELECTRONIC OR MECHANICAL, INCLUDING PHOTOCOPYING, RECORDING, OR BY ANY INFORMATION STORAGE AND RETRIEVAL SYSTEM, WITHOUT THE EXPRESS WRITTEN PERMISSION OF THE ARCHITECTS' COPYRIGHT SOCIETY.

RYEDAIF EDM

29 APR 2014

DEVELOPMENT  
MANAGEMENT

14/00427/mon TE

**Clarity**  
01971 07008 info@clarity-ns.co.uk

0m 250m